
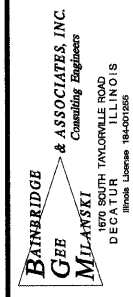


ROUTE NO.	SECTION	CITY	TOTAL SHEETS	SHEET NO.
STEVENS CREEK BIKEWAY	49-P4000-00-BP	DECATUR PARK DIST	145	68
ROAD DIST. NO.	ILLINOIS		PROJECT TE-0007(27)	

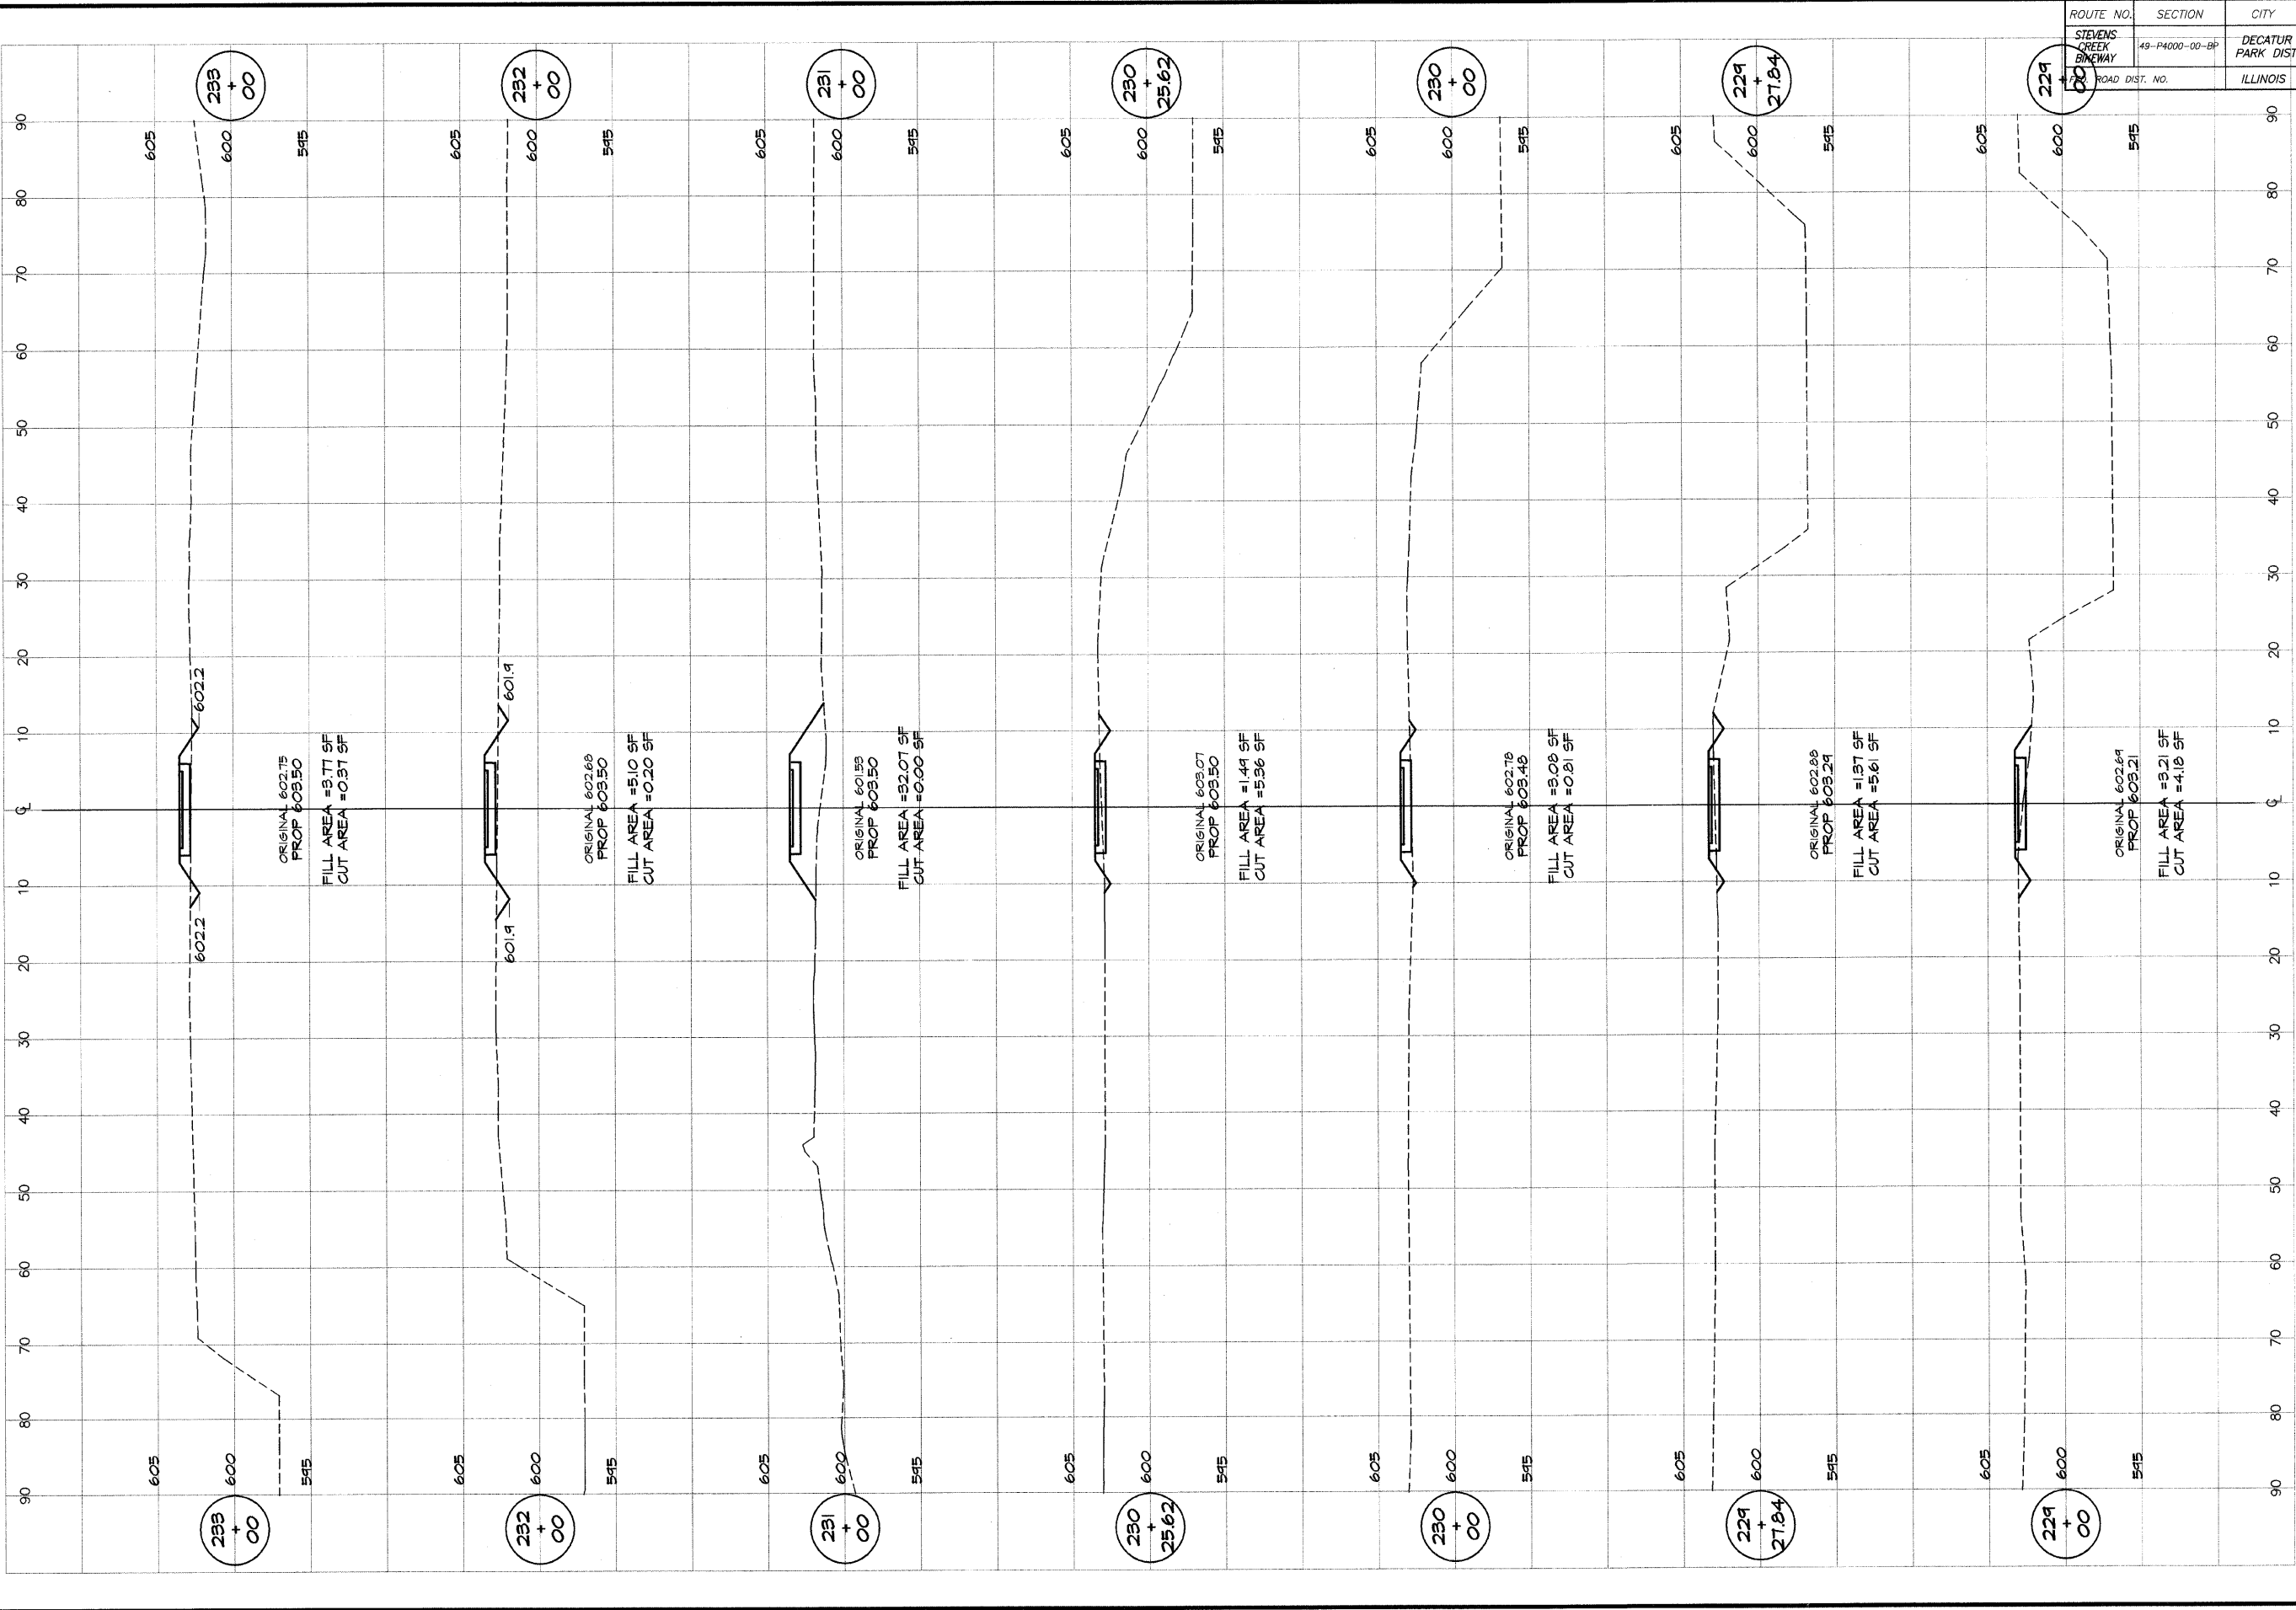

DESIGNED	SCALE	REVISIONS
MHP	as noted	NO. BY DATE
DRWN	DATE	
P mll	Jan 2004	
FIELD BOOK	JOB NO.	
XXX	49099	

**DECATUR PARK DISTRICT**  
 STEVENS CREEK BIKEWAY - PHASE 1  
 CROSS SECTIONS  
 FAIRVIEW TO CENTER