
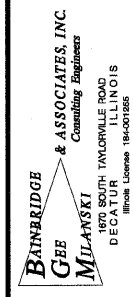


ROUTE NO. STEVENS CREEK BIKEWAY	SECTION 49-P4000-00-BP	CITY DECATUR PARK DIST	TOTAL SHEETS 145	SHEET NO. 70
ROAD DIST. NO.		ILLINOIS	PROJECT TE-0007(27)	

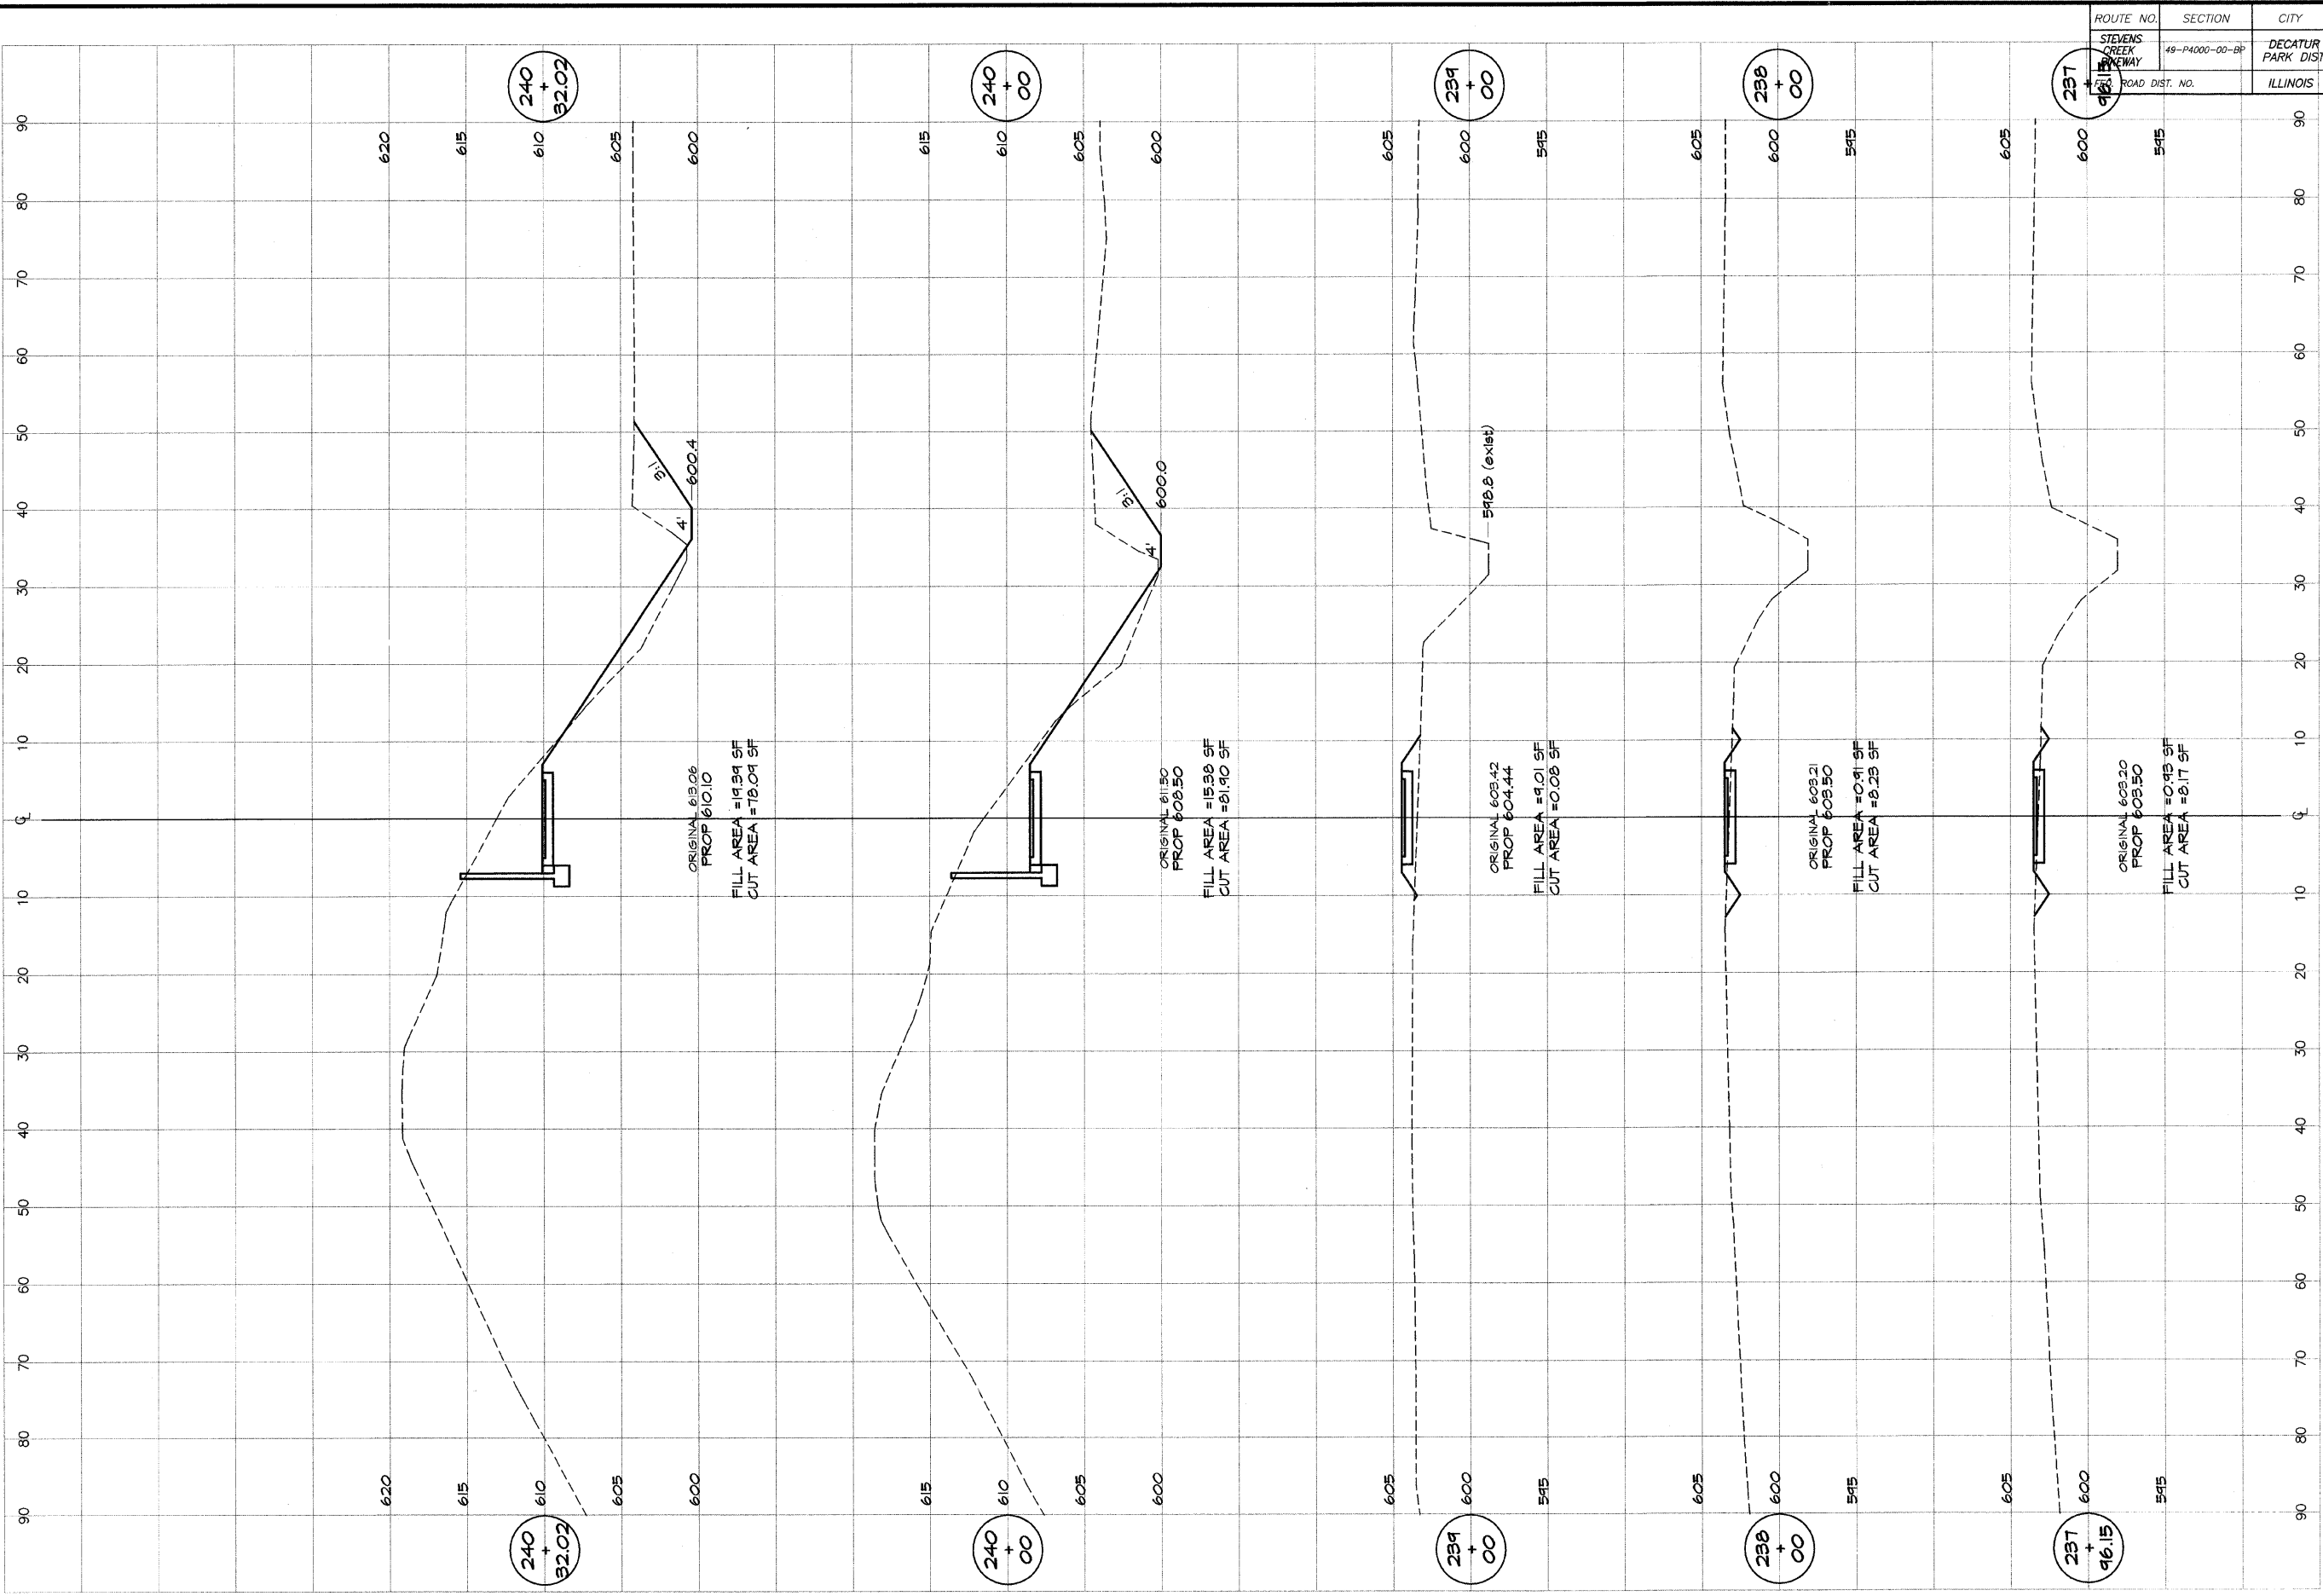

DESIGNED		SCALE		REVISIONS	
DATE	BY	DATE	NO.	BY	DATE
1/18/04	MHP	as noted			
	XXX	Jan 2004			
		Job No. 99099			

DECATUR PARK DISTRICT
STEVENS CREEK BIKEWAY - PHASE I
CROSS SECTIONS
FAIRVIEW TO CENTER