


ROUTE NO.	SECTION	CITY	TOTAL SHEETS	SHEET NO.
STEVENS CREEK BIKEWAY	49-P4000-00-BP	DECATUR PARK DIST	145	71
FED. ROAD DIST. NO.		ILLINOIS	PROJECT TE-0007(27)	

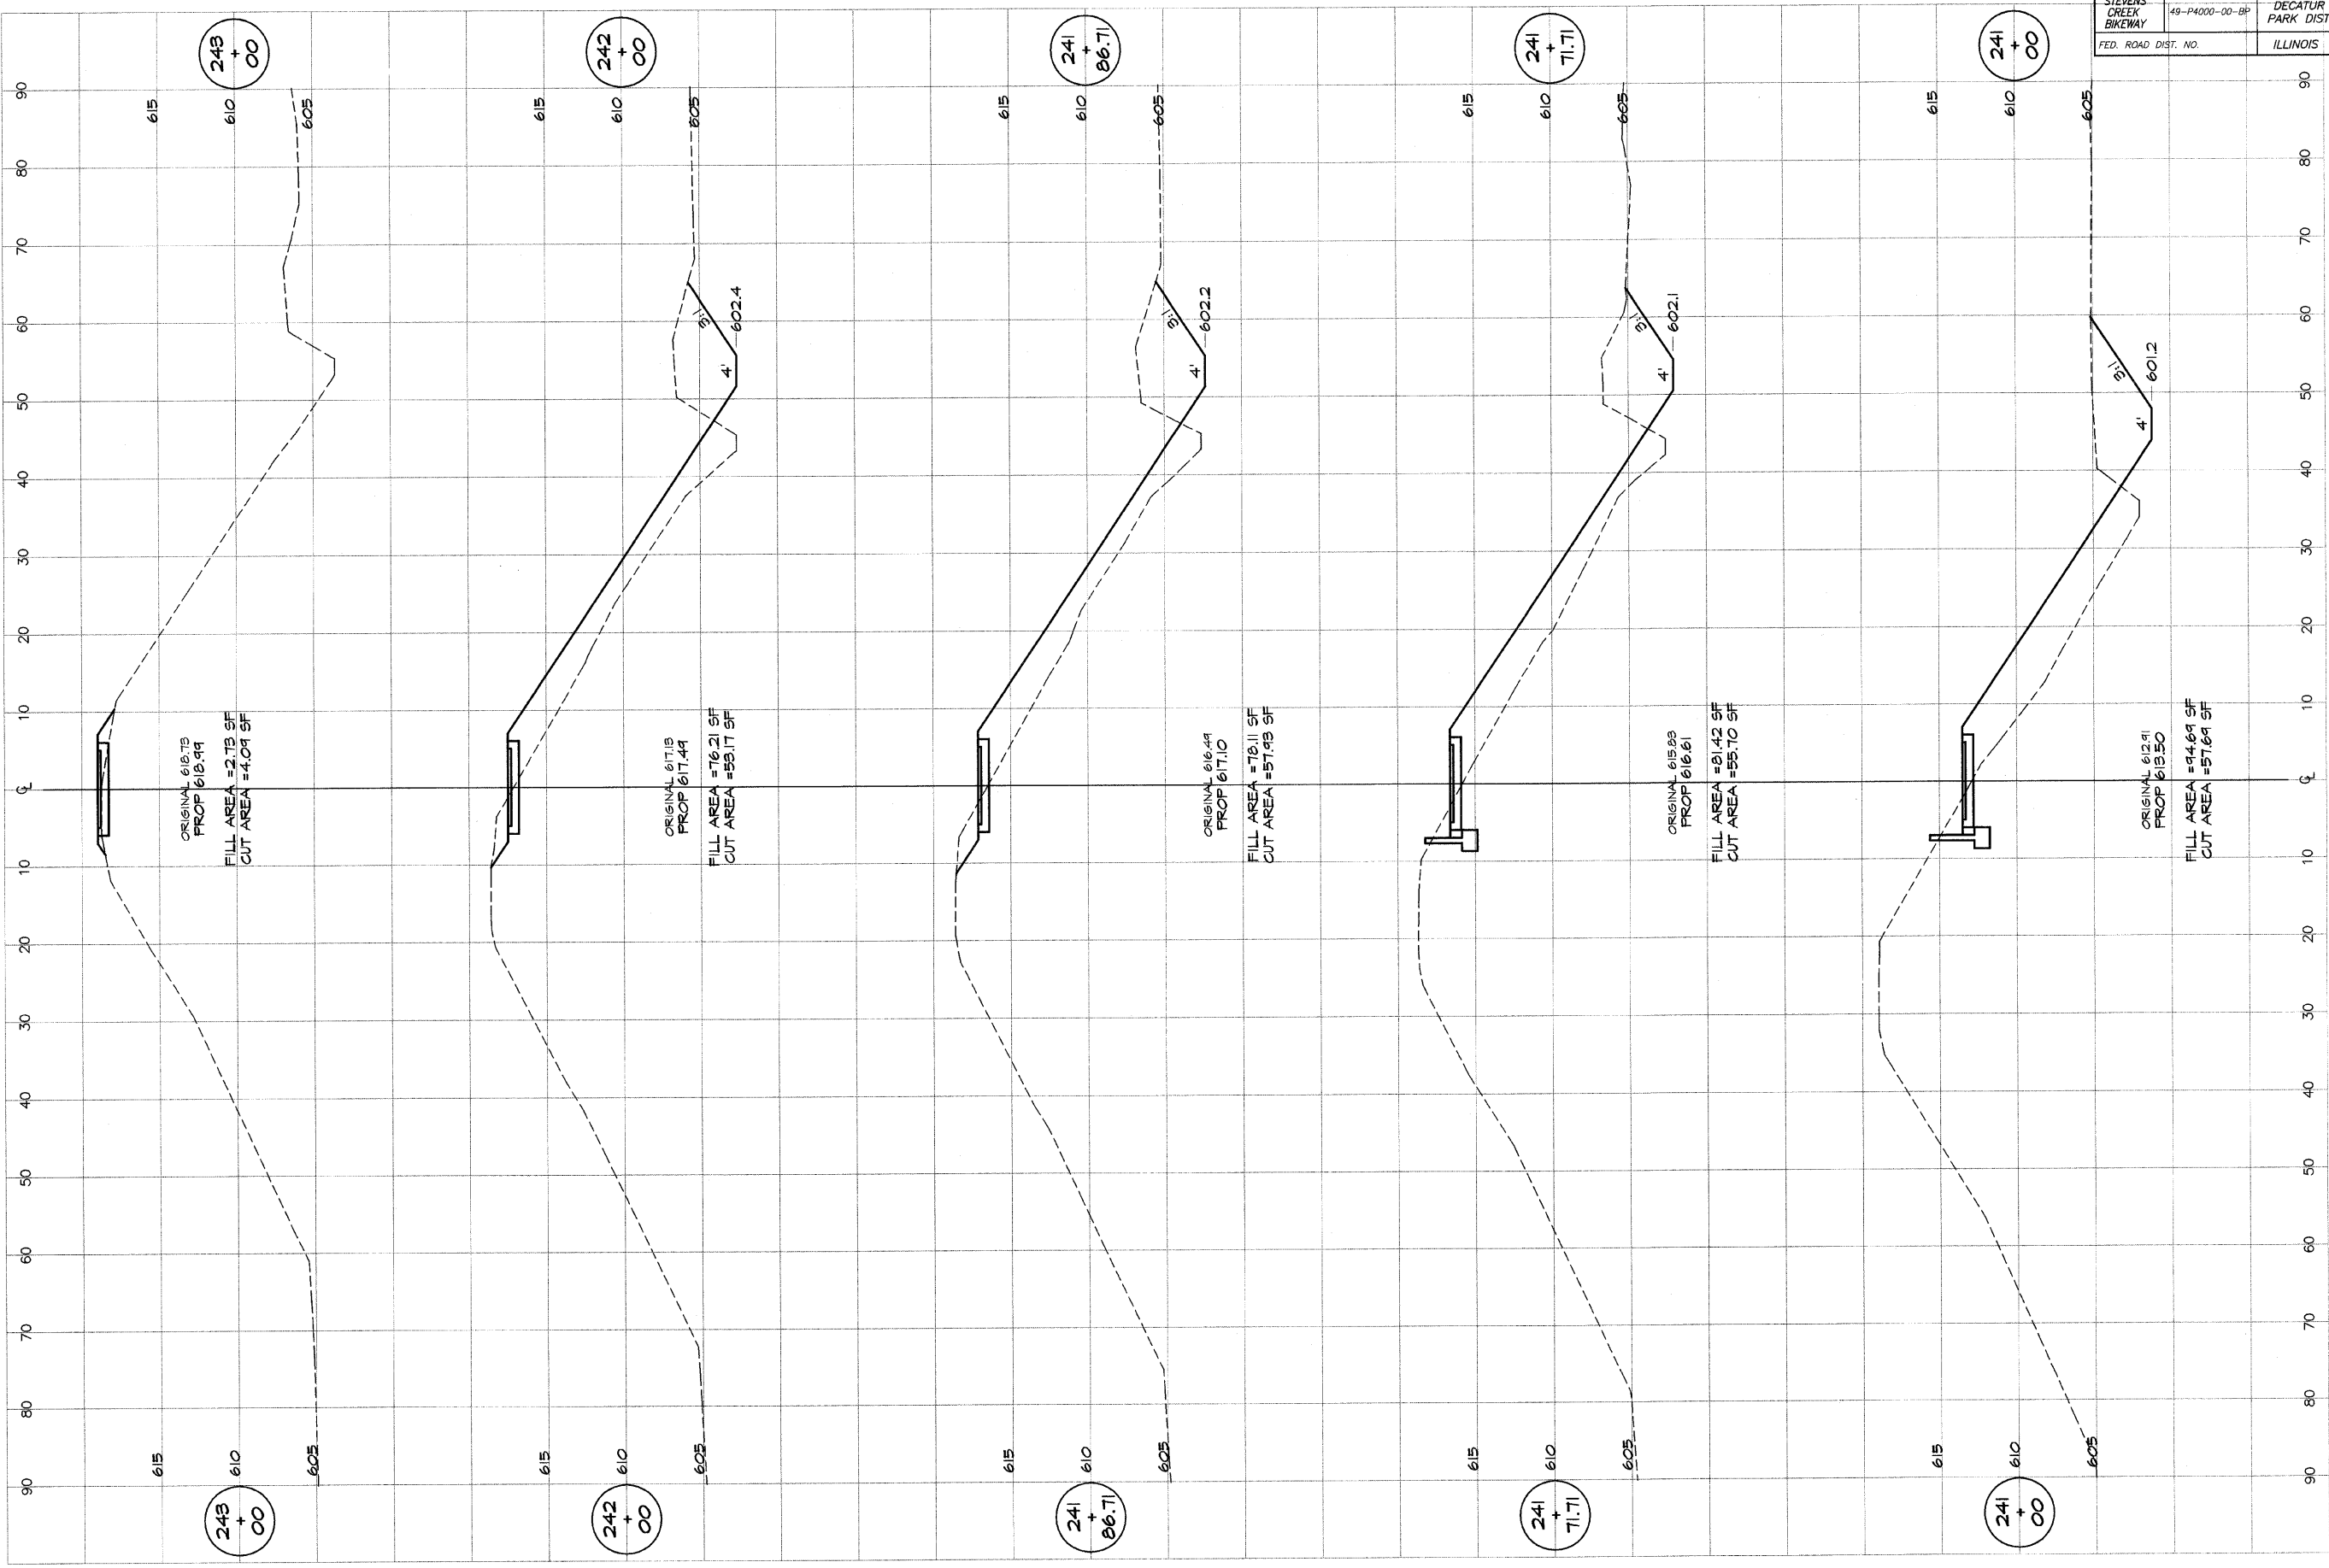

DECATUR PARK DISTRICT
STEVENS CREEK BIKEWAY - PHASE I

CROSS SECTIONS
FAIRVIEW TO CENTER

DESIGNED	SCALE	REVISIONS
MAP	as noted	NO. BY DATE
MAP	DATE	
P. Mills	Jan 2004	
FIELD BOOK	JOB NO.	
XXX	94099	

BATNBRIDGE
G&B
MILAWSKI
CONSULTANTS, INC.
Consulting Engineers
180 SOUTH TAYLORVILLE ROAD
DECATUR, ILLINOIS
314-252-8800 FAX: 314-252-8801