
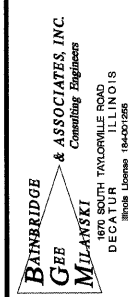


ROUTE NO.	SECTION	CITY	TOTAL SHEETS	SHEET NO.
STEVENS CREEK BIKEWAY	49-P4000-00-BP	DECATUR PARK DIST	145	74
ROAD DIST. NO.	ILLINOIS		PROJECT TE-0007(27)	

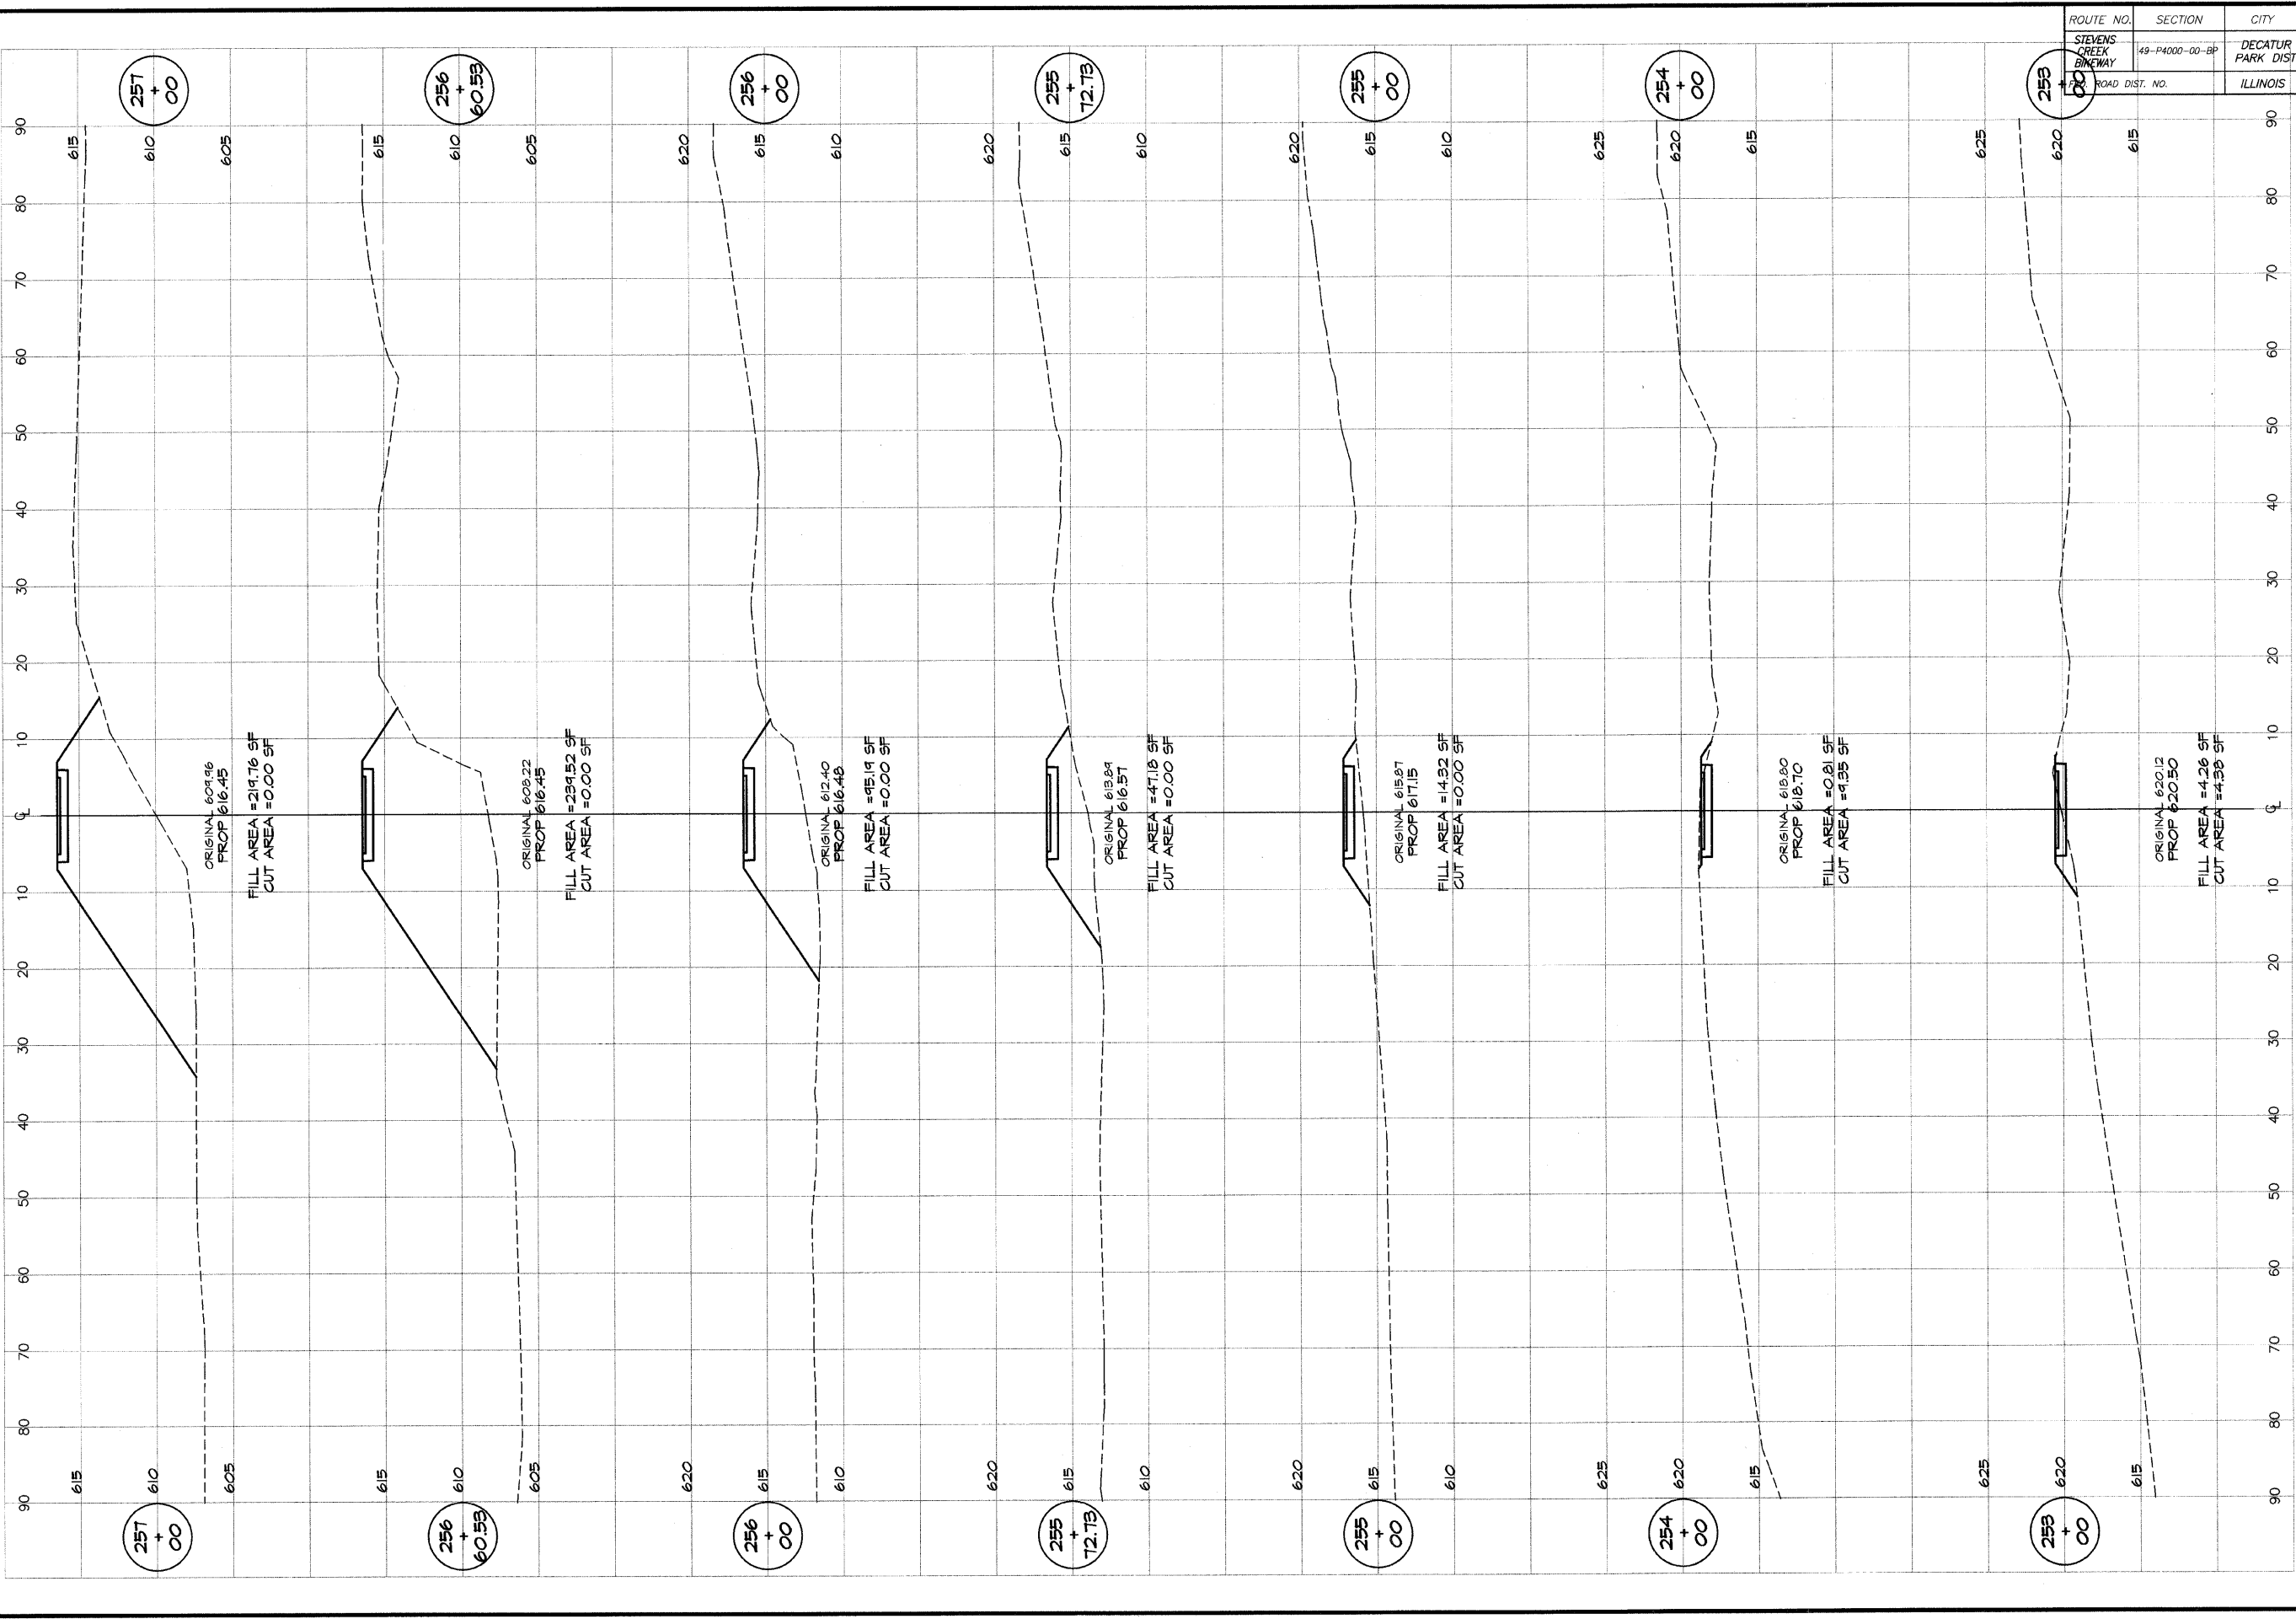

REVISIONS		
NO.	BY	DATE

DESIGNED	SCALE	DATE	JOB NO.
MHP	as noted	Jan 2004	96094
DRAWN	P mlls	FIELD BOOK	XXX

**DECATUR PARK DISTRICT**  
STEVENS CREEK BIKEWAY - PHASE I  
CROSS SECTIONS  
FAIRVIEW TO CENTER