


ROUTE NO.	SECTION	CITY	TOTAL SHEETS	SHEET NO.
STEVENS CREEK BIKEWAY	95-PA000-00-BP	DECATUR PARK DIST	145	80
FED. ROAD DIST.		ILLINOIS	PROJECT TE-0007(27)	

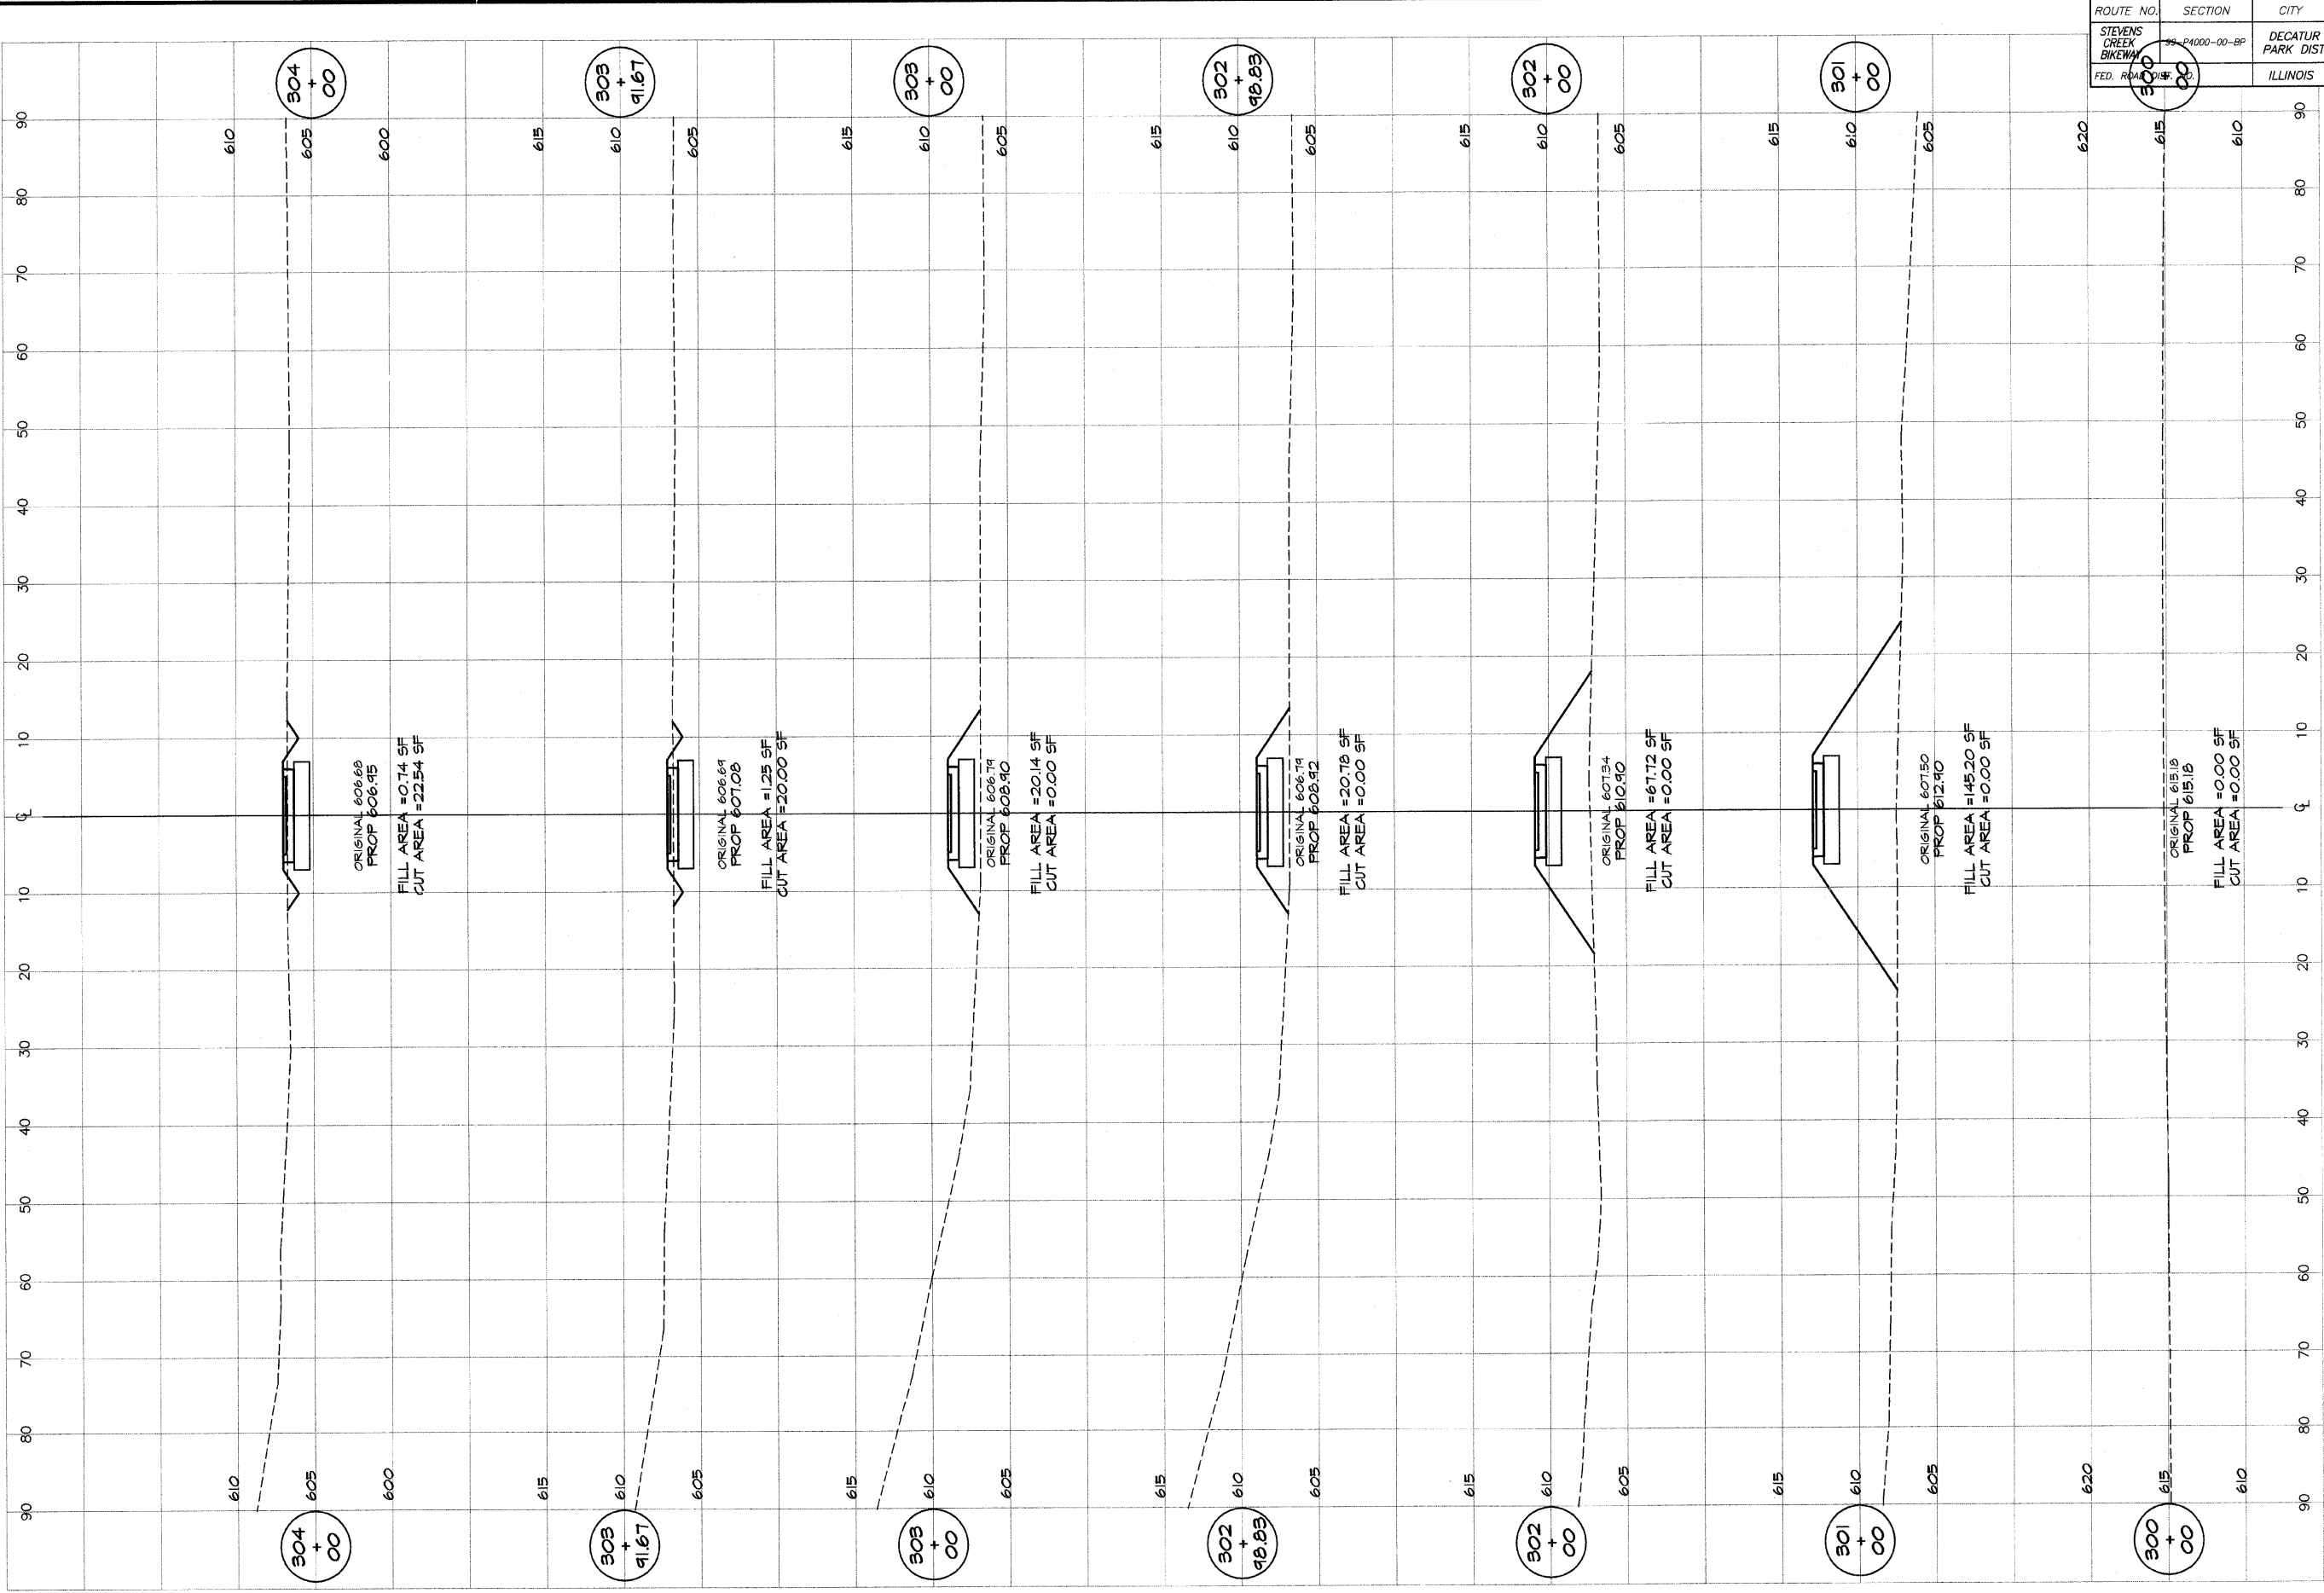

<b>DECATUR PARK DISTRICT</b> STEVENS CREEK BIKEWAY - PHASE I CROSS SECTIONS CENTER TO SUMMIT		REVISIONS NO. BY DATE _____ _____ _____	SCALE as noted DATE Jan 2004 JOB NO. 95099	DESIGNED MAP DRAWN P. Mills FIELD BOOK XXX	BARNHIDGE GBE MILLANSKI & ASSOCIATES, INC. Consulting Engineers 1870 SOUTH TAYLORVILLE ROAD DECATUR, ILLINOIS 62526-1802
SHEET NO. <b>77</b> OF <b>145</b>					