


ROUTE NO.	SECTION	CITY	TOTAL SHEETS	SHEET NO.
STEVENS CREEK BIKEWAY	99-P4000-00-BP	DECATUR PARK DIST	145	82
FED. ROAD DIST. NO.	ILLINOIS		PROJECT TE-0007(27)	

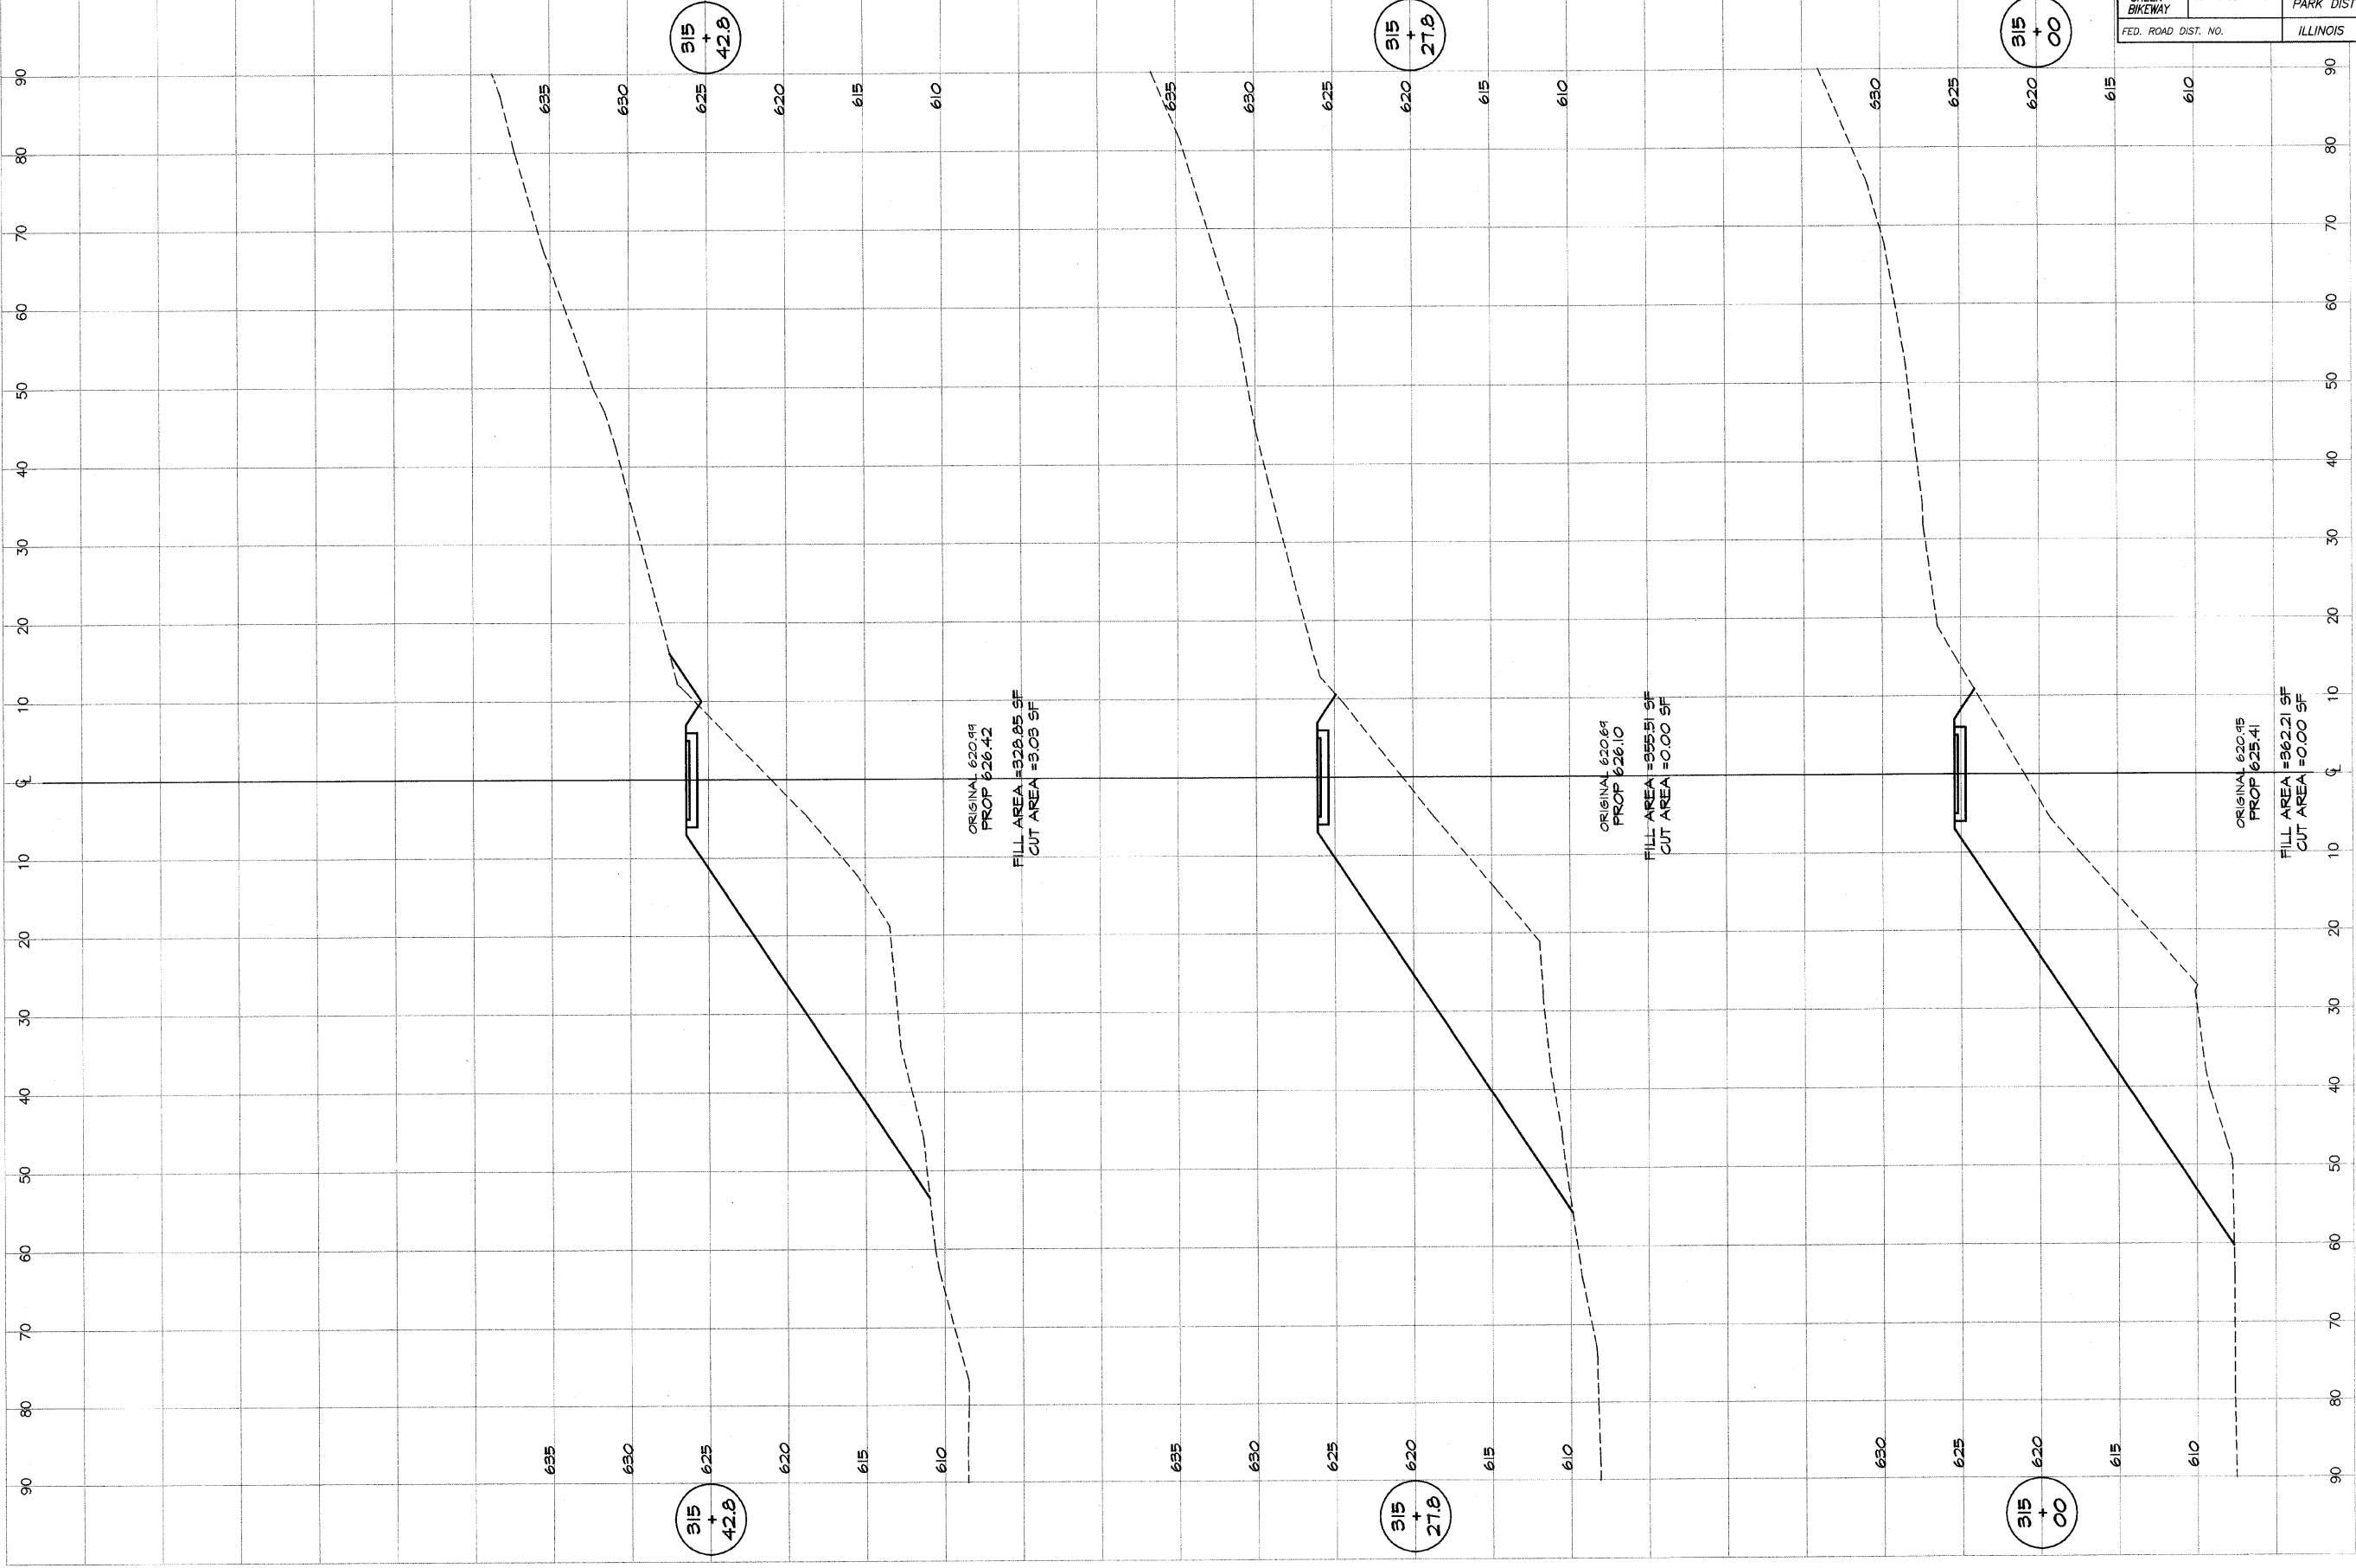

BARNBRIDGE
G&B
MILANSKI
 & ASSOCIATES INC.
 Consulting Engineers
 1970 SOUTH TAYLORVILLE ROAD
 DECATUR, ILLINOIS 62521-2588

DESIGNED	SCALE	REVISIONS
MHP	as noted	NO. BY DATE
P. Mills	DATE Jan 2004	
FIELD BOOK	JOB NO. 96099	
XXX		

DECATUR PARK DISTRICT
 STEVENS CREEK BIKEWAY - PHASE I
 CROSS SECTIONS
 CENTER TO SUMMIT