


ROUTE NO.	SECTION	CITY	TOTAL SHEETS	SHEET NO.
STEVENS CREEK BIKEWAY	99-P4000-00-BP	DECATUR PARK DIST	145	83
FED. ROAD DIST. NO.	ILLINOIS		PROJECT TE-0007(27)	

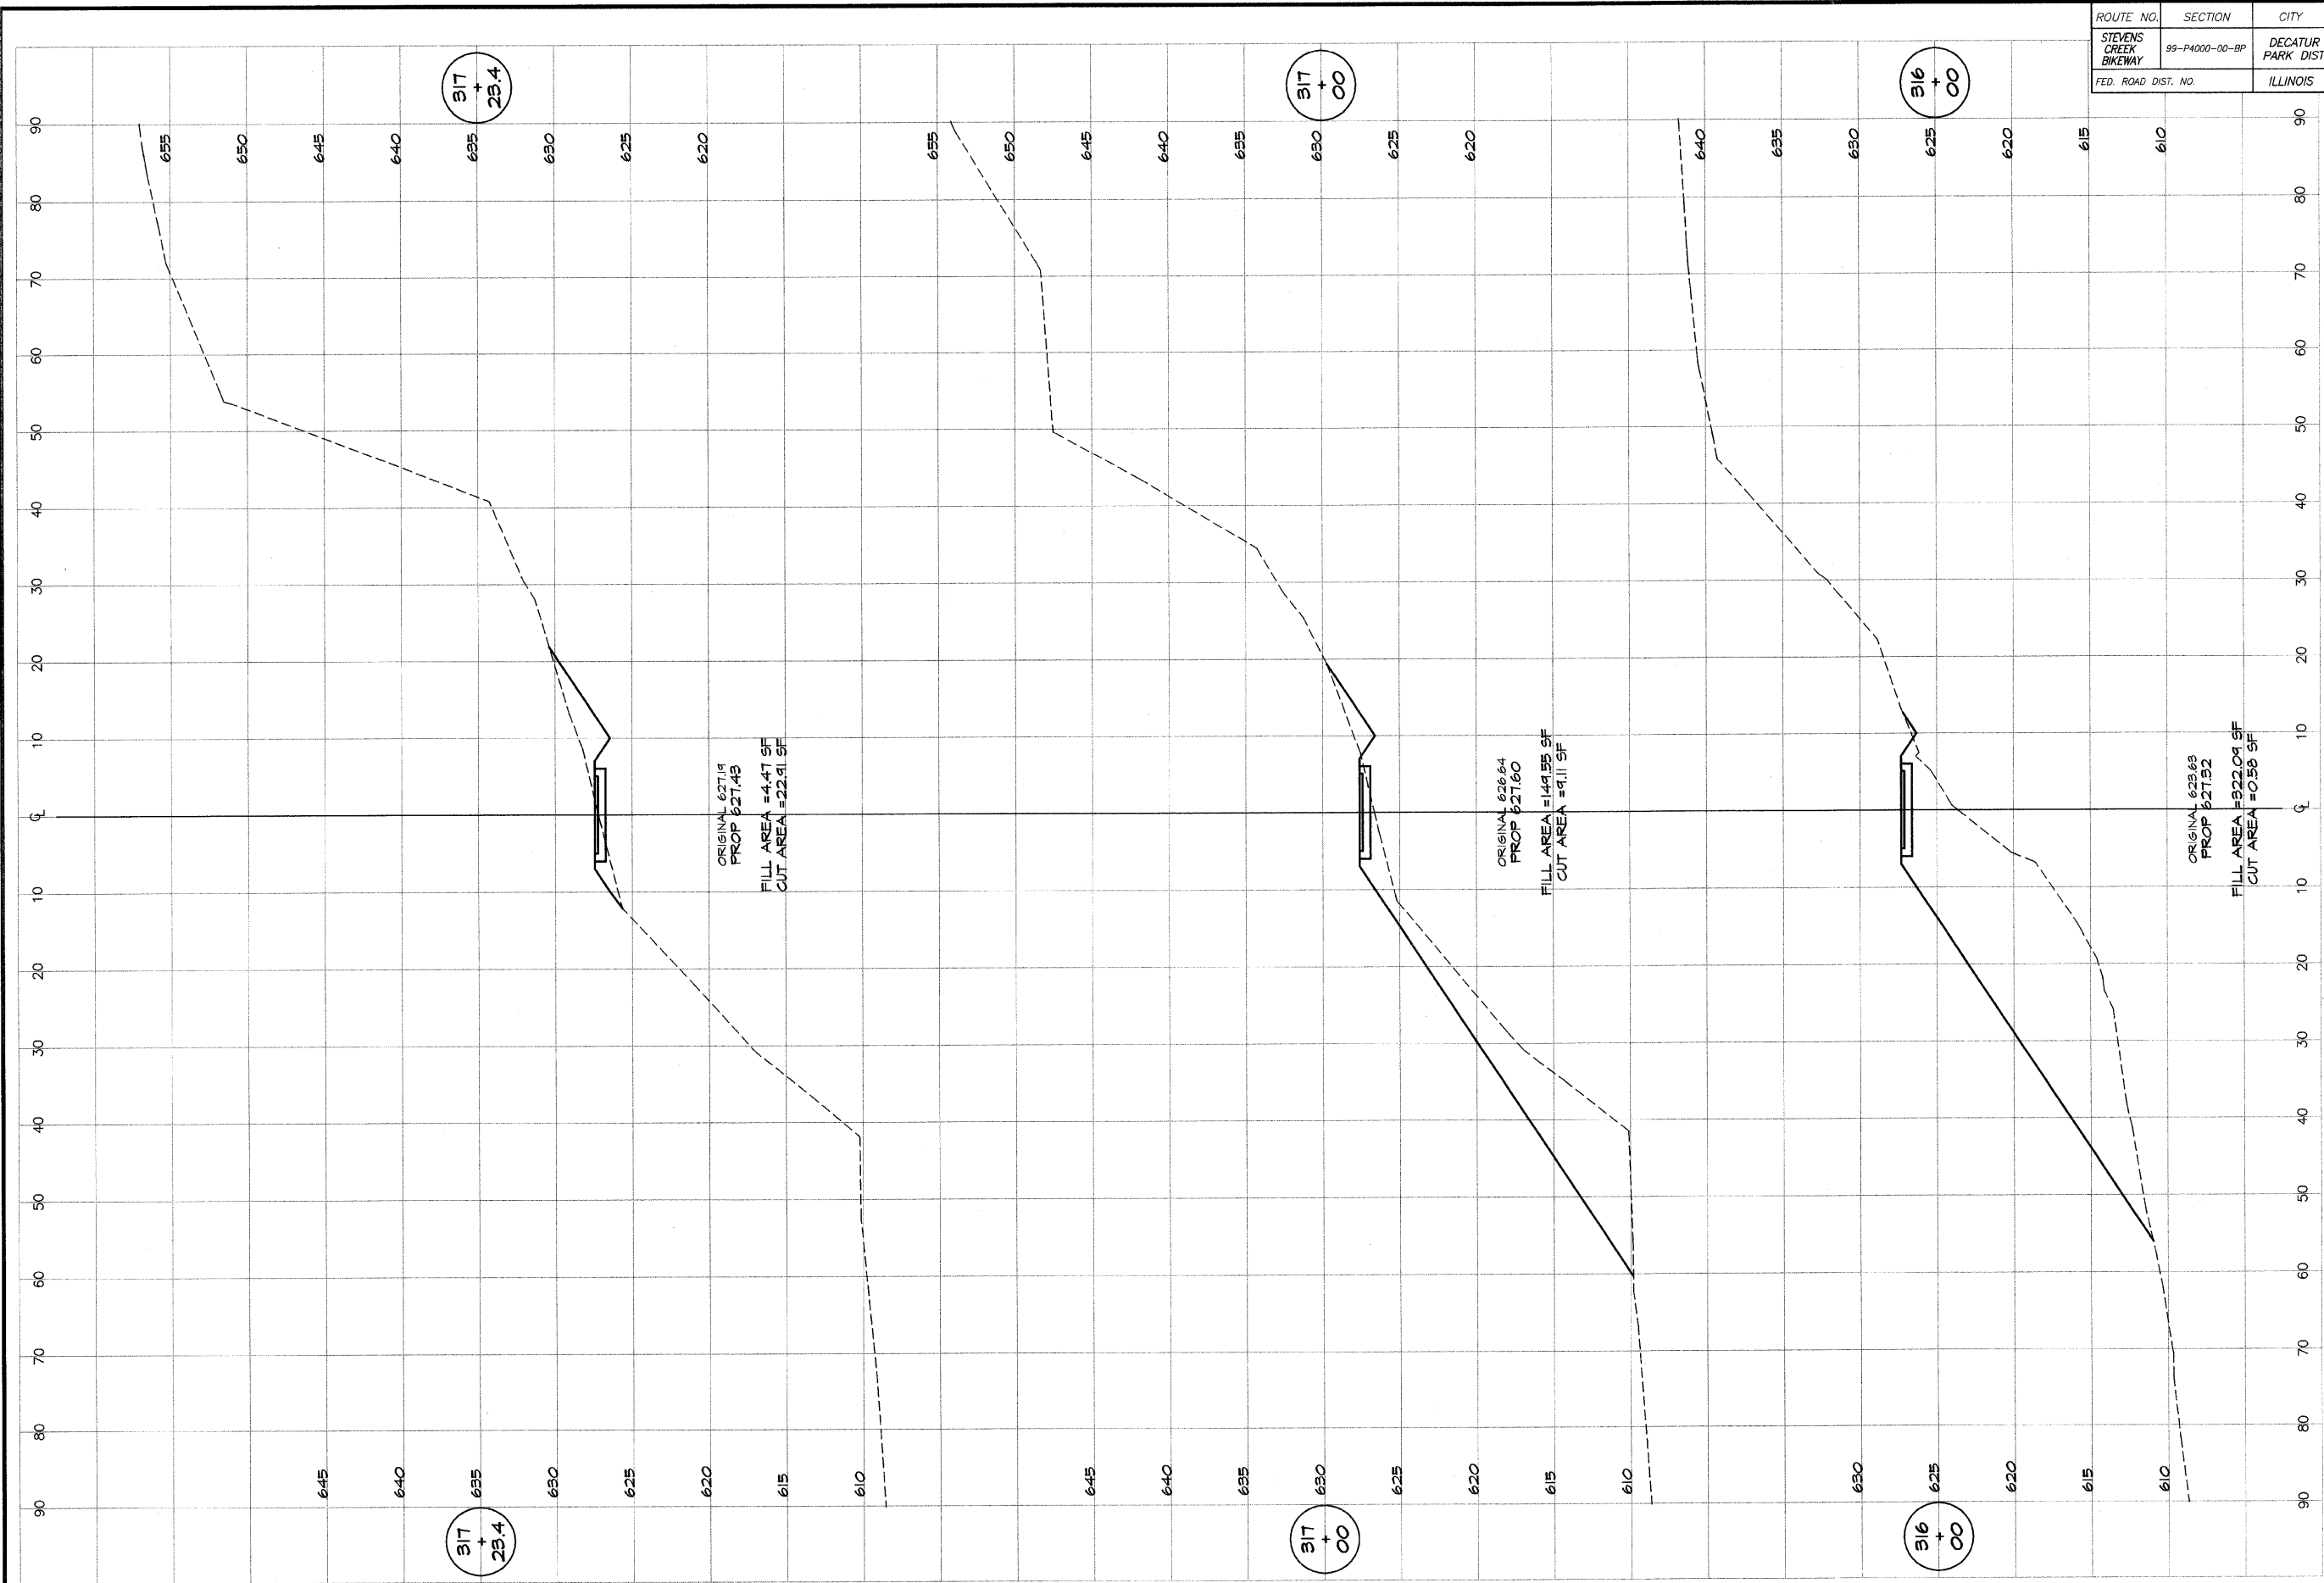

BATBRIDGE
G&B
MILLAWSKI
& ASSOCIATES, INC.
 Consulting Engineers
 100 SOUTH TAYLORVILLE ROAD
 DECATUR, ILLINOIS
 60155-1840

DESIGNED	SCALE	REVISIONS
MHP	as noted	NO. BY DATE
P Mills	DATE	
FIELD BOOK	JOB NO.	
XXX	99099	

DECATUR PARK DISTRICT
 STEVENS CREEK BIKEWAY - PHASE I
 CROSS SECTIONS
 CENTER TO SUMMIT