


|                       |                |                   |                     |           |
|-----------------------|----------------|-------------------|---------------------|-----------|
| ROUTE NO.             | SECTION        | CITY              | TOTAL SHEETS        | SHEET NO. |
| STEVENS CREEK BIKEWAY | 89-P4000-00-BP | DECATUR PARK DIST | 145                 | 84        |
| FED. ROAD DIST. NO.   | ILLINOIS       |                   | PROJECT TE-0007(27) |           |

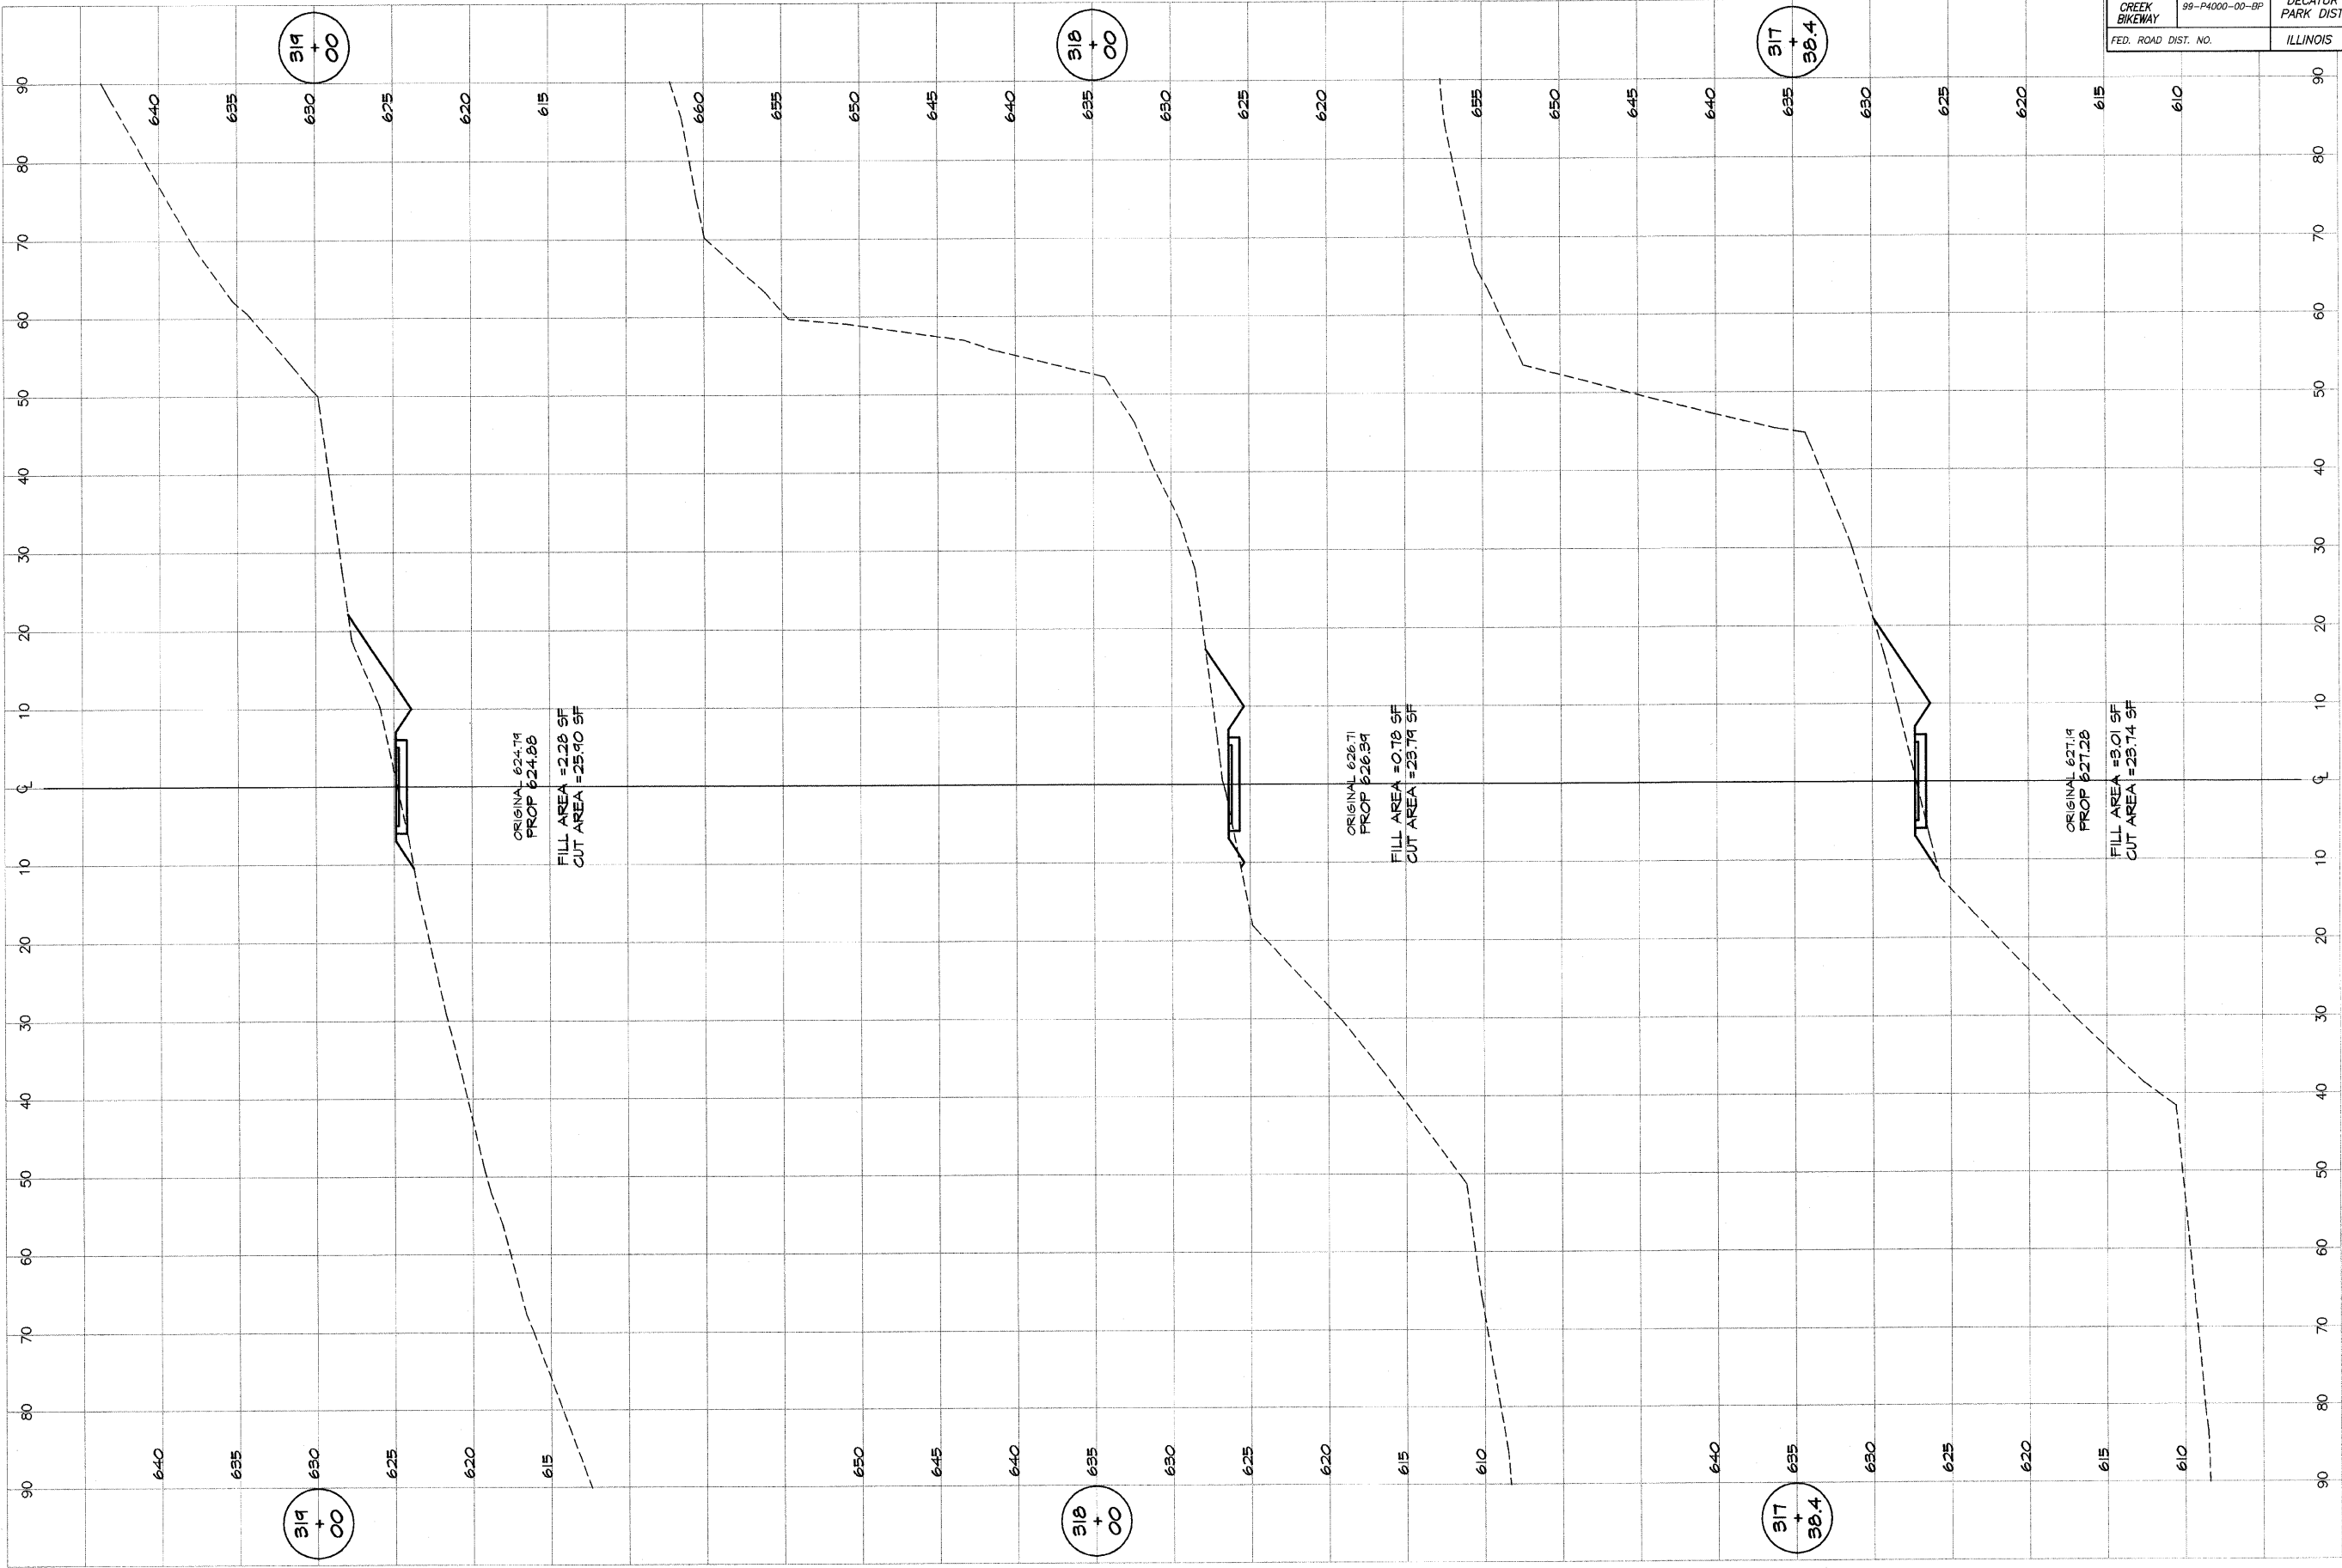

**BATHBRIDGE**  
**G&B**  
**MILANSKI**  
**& ASSOCIATES, INC.**  
 Consulting Engineers  
 1870 SOUTH TAYLORVILLE ROAD  
 DECATUR, ILLINOIS  
 60155-1840

| REVISIONS |    |      |
|-----------|----|------|
| NO.       | BY | DATE |
|           |    |      |
|           |    |      |
|           |    |      |

|            |          |
|------------|----------|
| DESIGNED   | SCALE    |
| MHP        | as noted |
| DRAWN      | DATE     |
| P Mills    | Jan 2004 |
| FIELD BOOK | JOB NO.  |
| XXX        | 94C99    |

**DECATUR PARK DISTRICT**  
 STEVENS CREEK BIKEWAY - PHASE I  
 CROSS SECTIONS  
 CENTER TO SUMMIT