
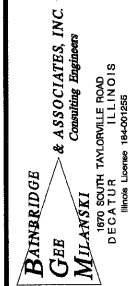


ROUTE NO.	SECTION	CITY	TOTAL SHEETS	SHEET NO.
STEVENS CREEK BIKEWAY	89-P4000-00-BP	DECATUR PARK DIST	145	88
FED. ROAD DIST. NO.	ILLINOIS		PROJECT TE-0007(27)	

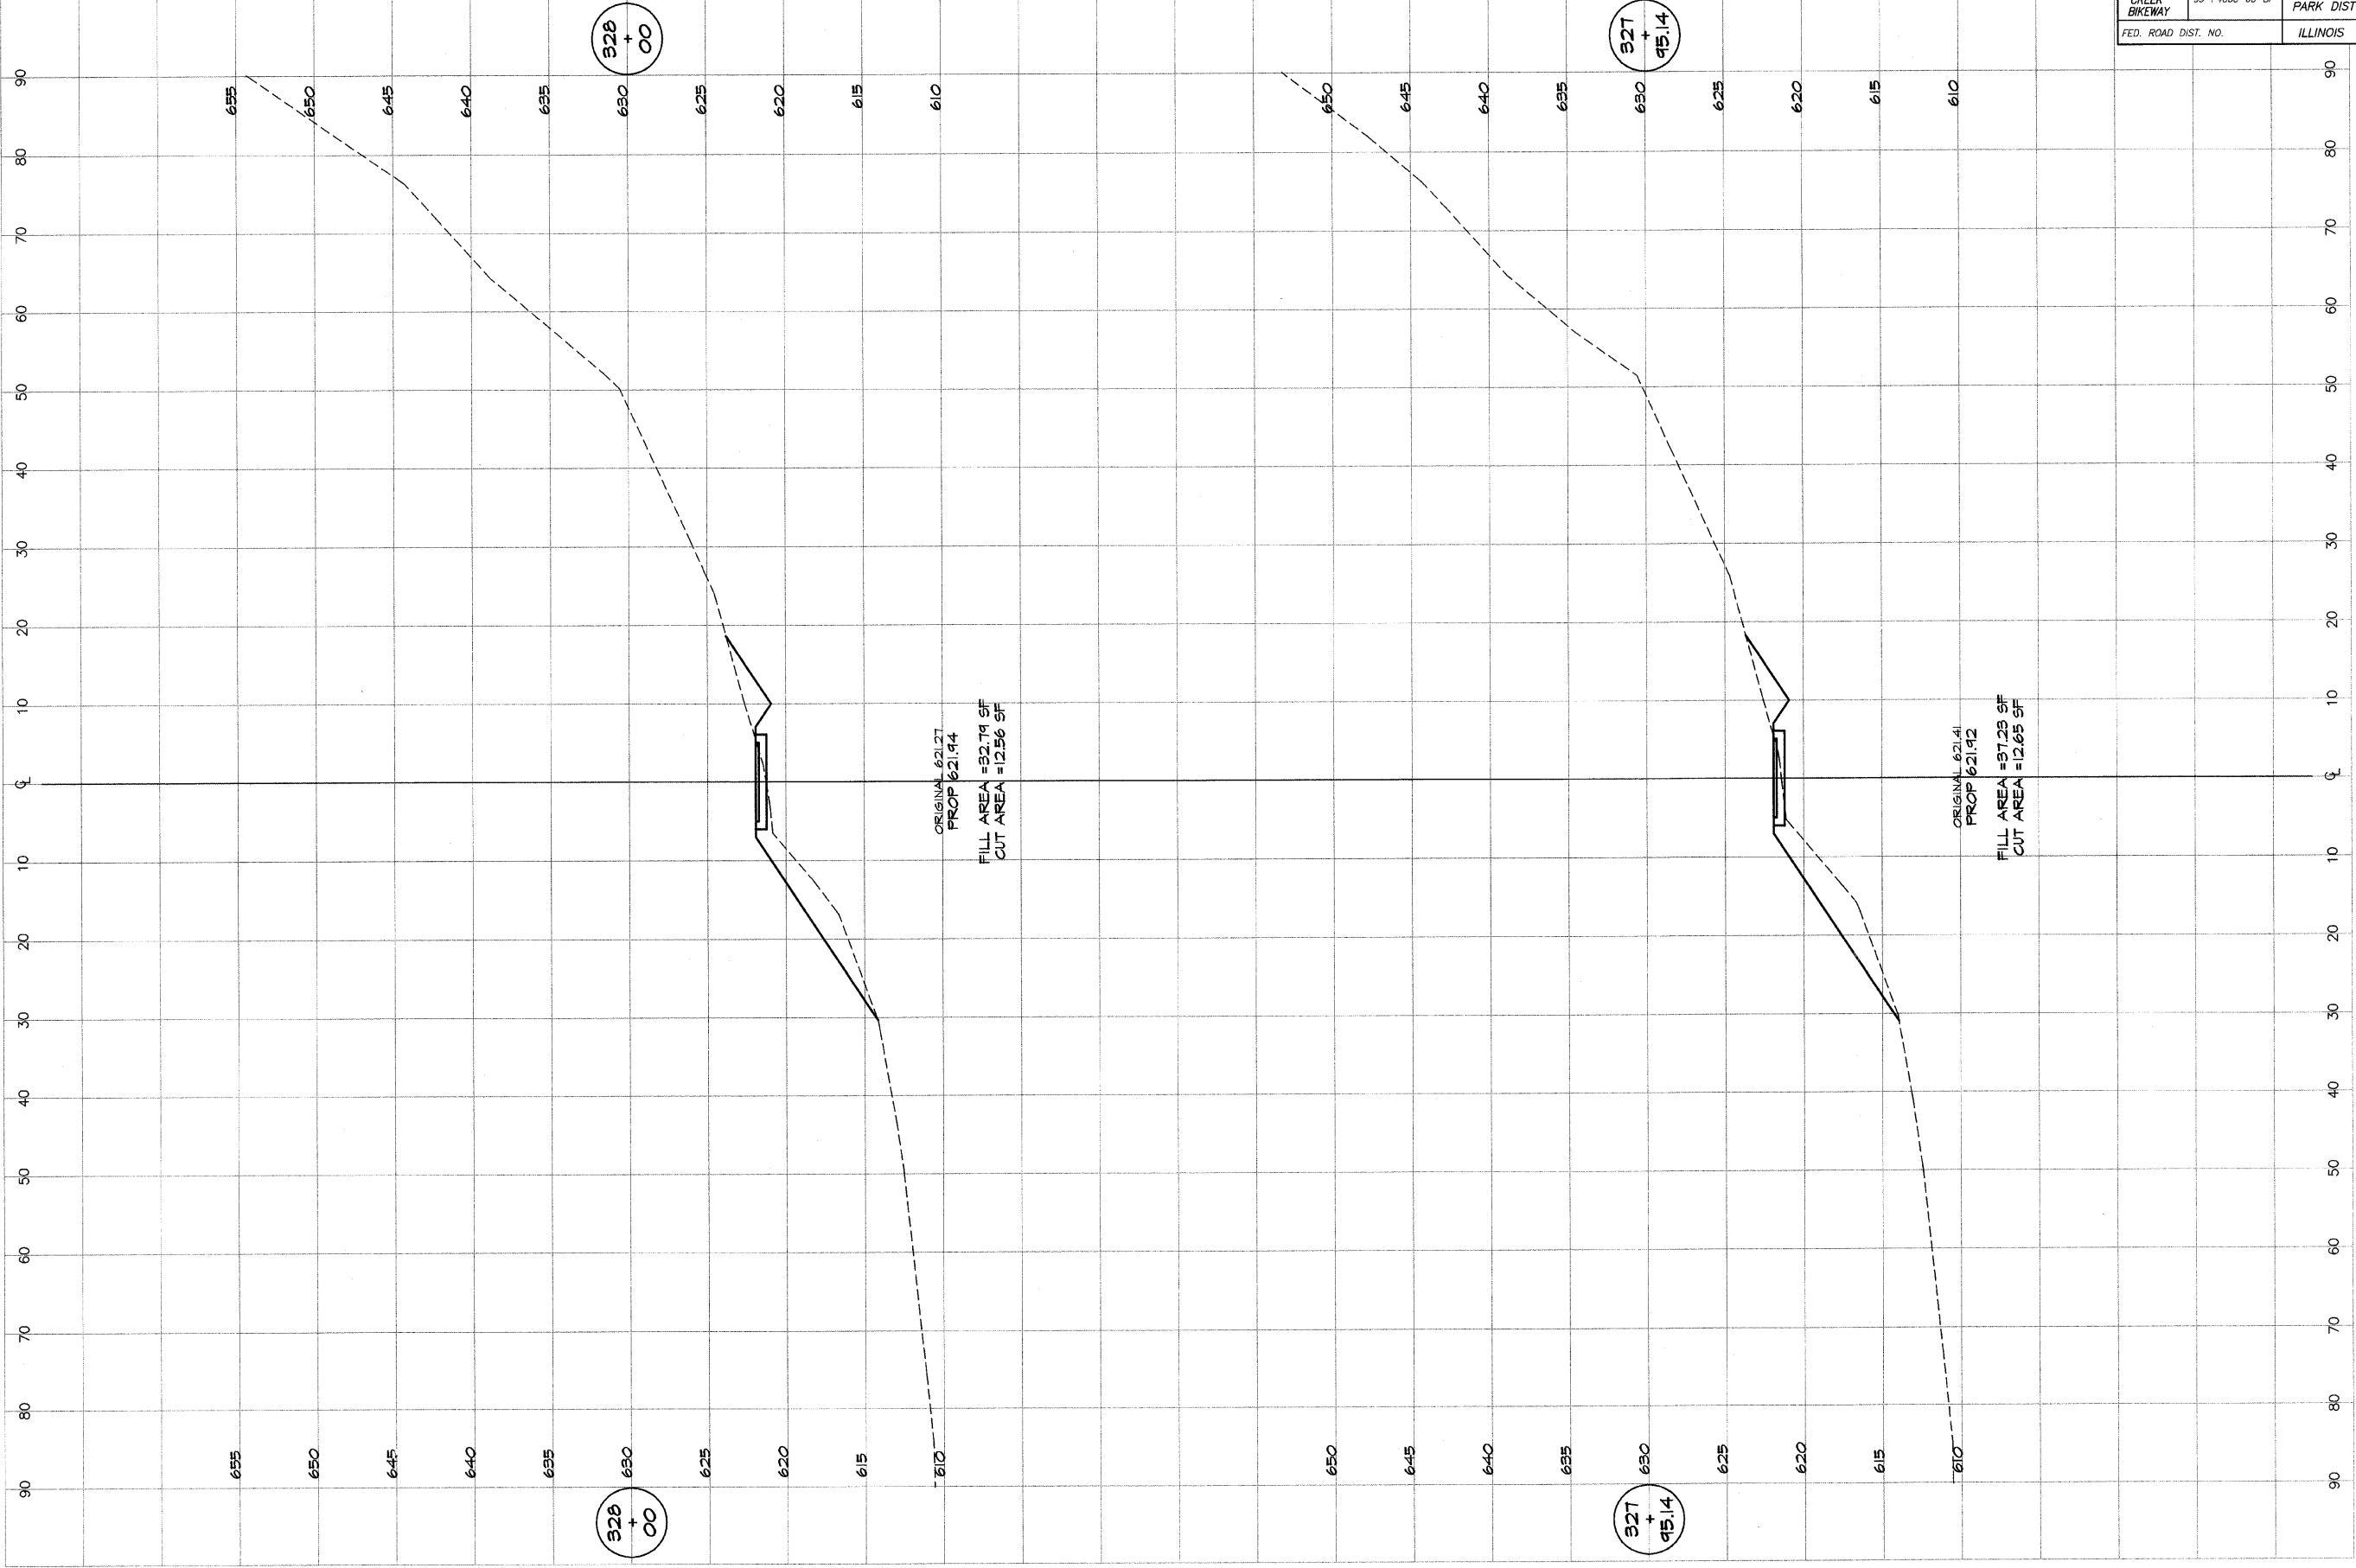

DESIGNED		SCALE		REVISIONS	
DATE	BY	DATE	NO.	BY	DATE
6/21/14	WJP	as noted			
	P	Jan 2004			
	XXX	9/09			

**DECATUR PARK DISTRICT**  
STEVENS CREEK BIKEWAY - PHASE I  
CROSS SECTIONS  
CENTER TO SUMMIT