


ROUTE NO. STEVENS CREEK BIKEWAY	SECTION 89-P400-00-BP	CITY DECATUR PARK DIST	TOTAL SHEETS 145	SHEET NO. 93
ROAD DIST. NO.		ILLINOIS	PROJECT TE-0007(27)	

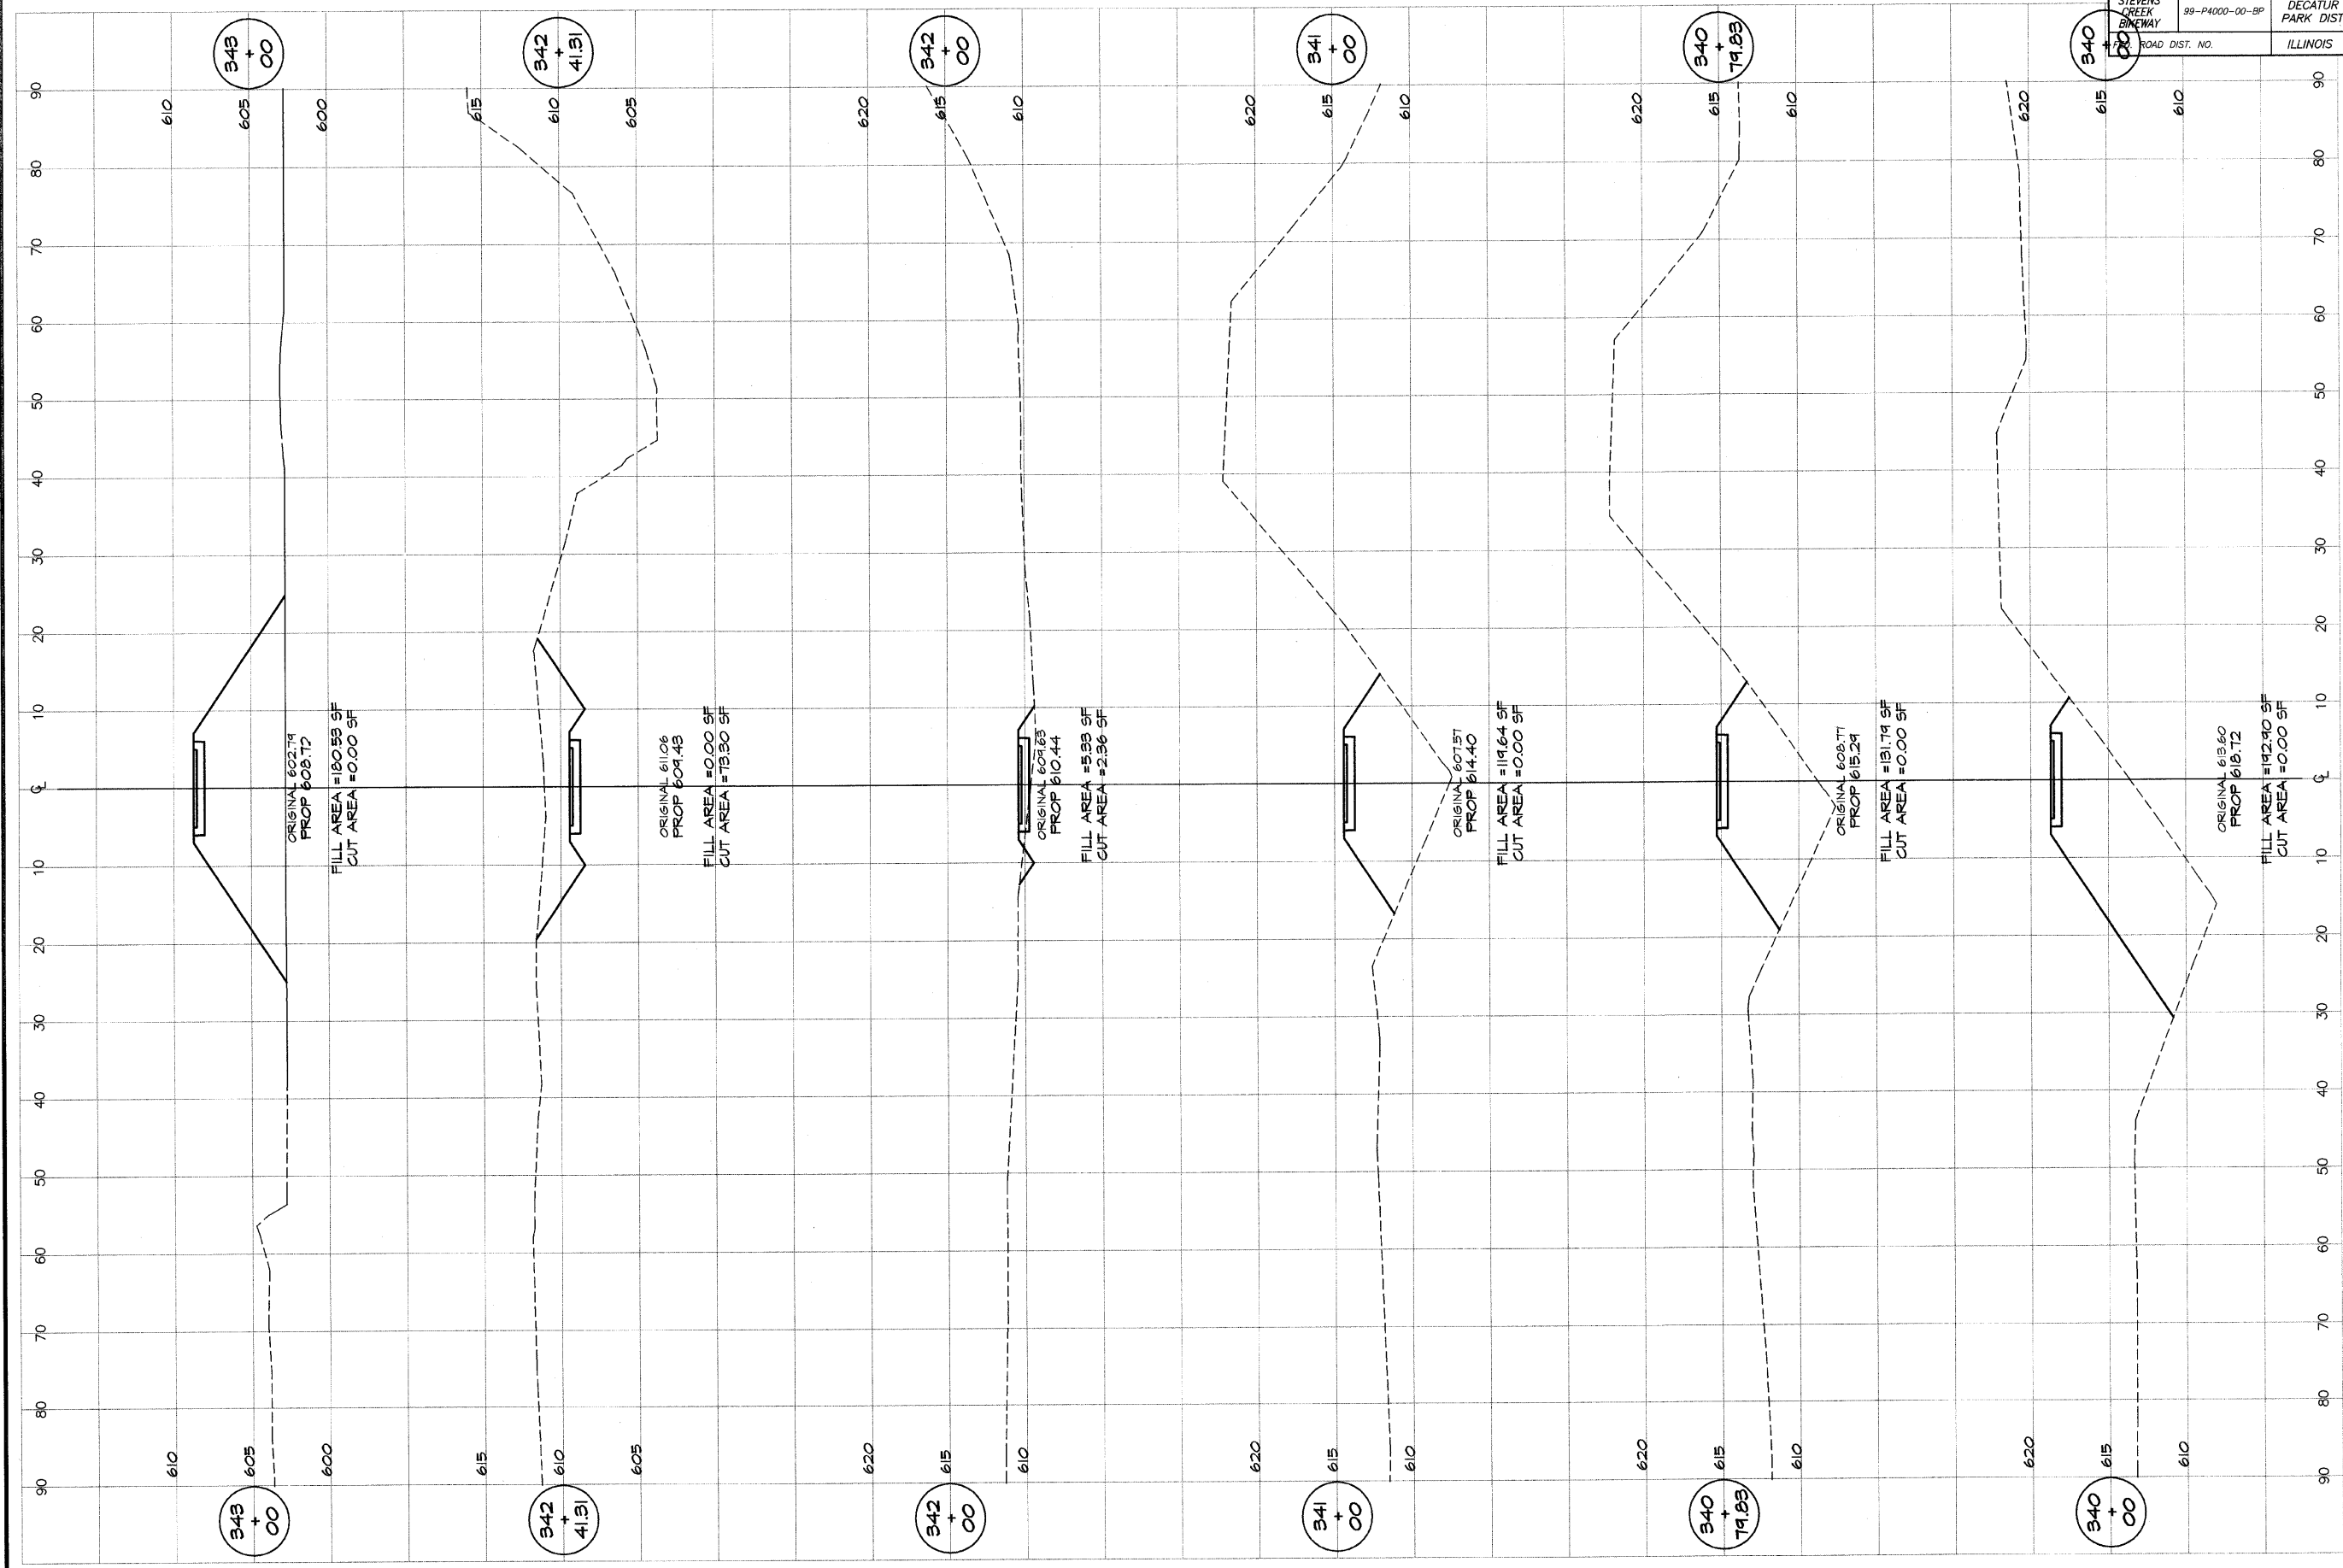

BATNEBRIDGE
G&E
MILLAWSKI
& ASSOCIATES, INC.
Consulting Engineers
180 SOUTH TAYLORVILLE ROAD
DECATUR, ILLINOIS
60155-1402

REVISIONS	NO.	BY	DATE
SCALE	as noted		
DESIGNED	MAP		
DRAWN	P Mills		
FIELD BOOK	XXXX		
JOB NO.	91099		
DATE	Jan 2004		

DECATUR PARK DISTRICT
STEVENS CREEK BIKEWAY - PHASE I
CROSS SECTIONS
CENTER TO SUMMIT