
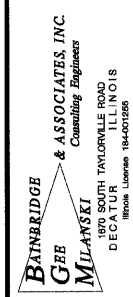


ROUTE NO.	SECTION	CITY	TOTAL SHEETS	SHEET NO.
STEVENS CREEK BIKEWAY	34400-00-BP	DECATUR PARK DIST	145	94
FED. ROAD DIST.		ILLINOIS	PROJECT TE-0007(27)	

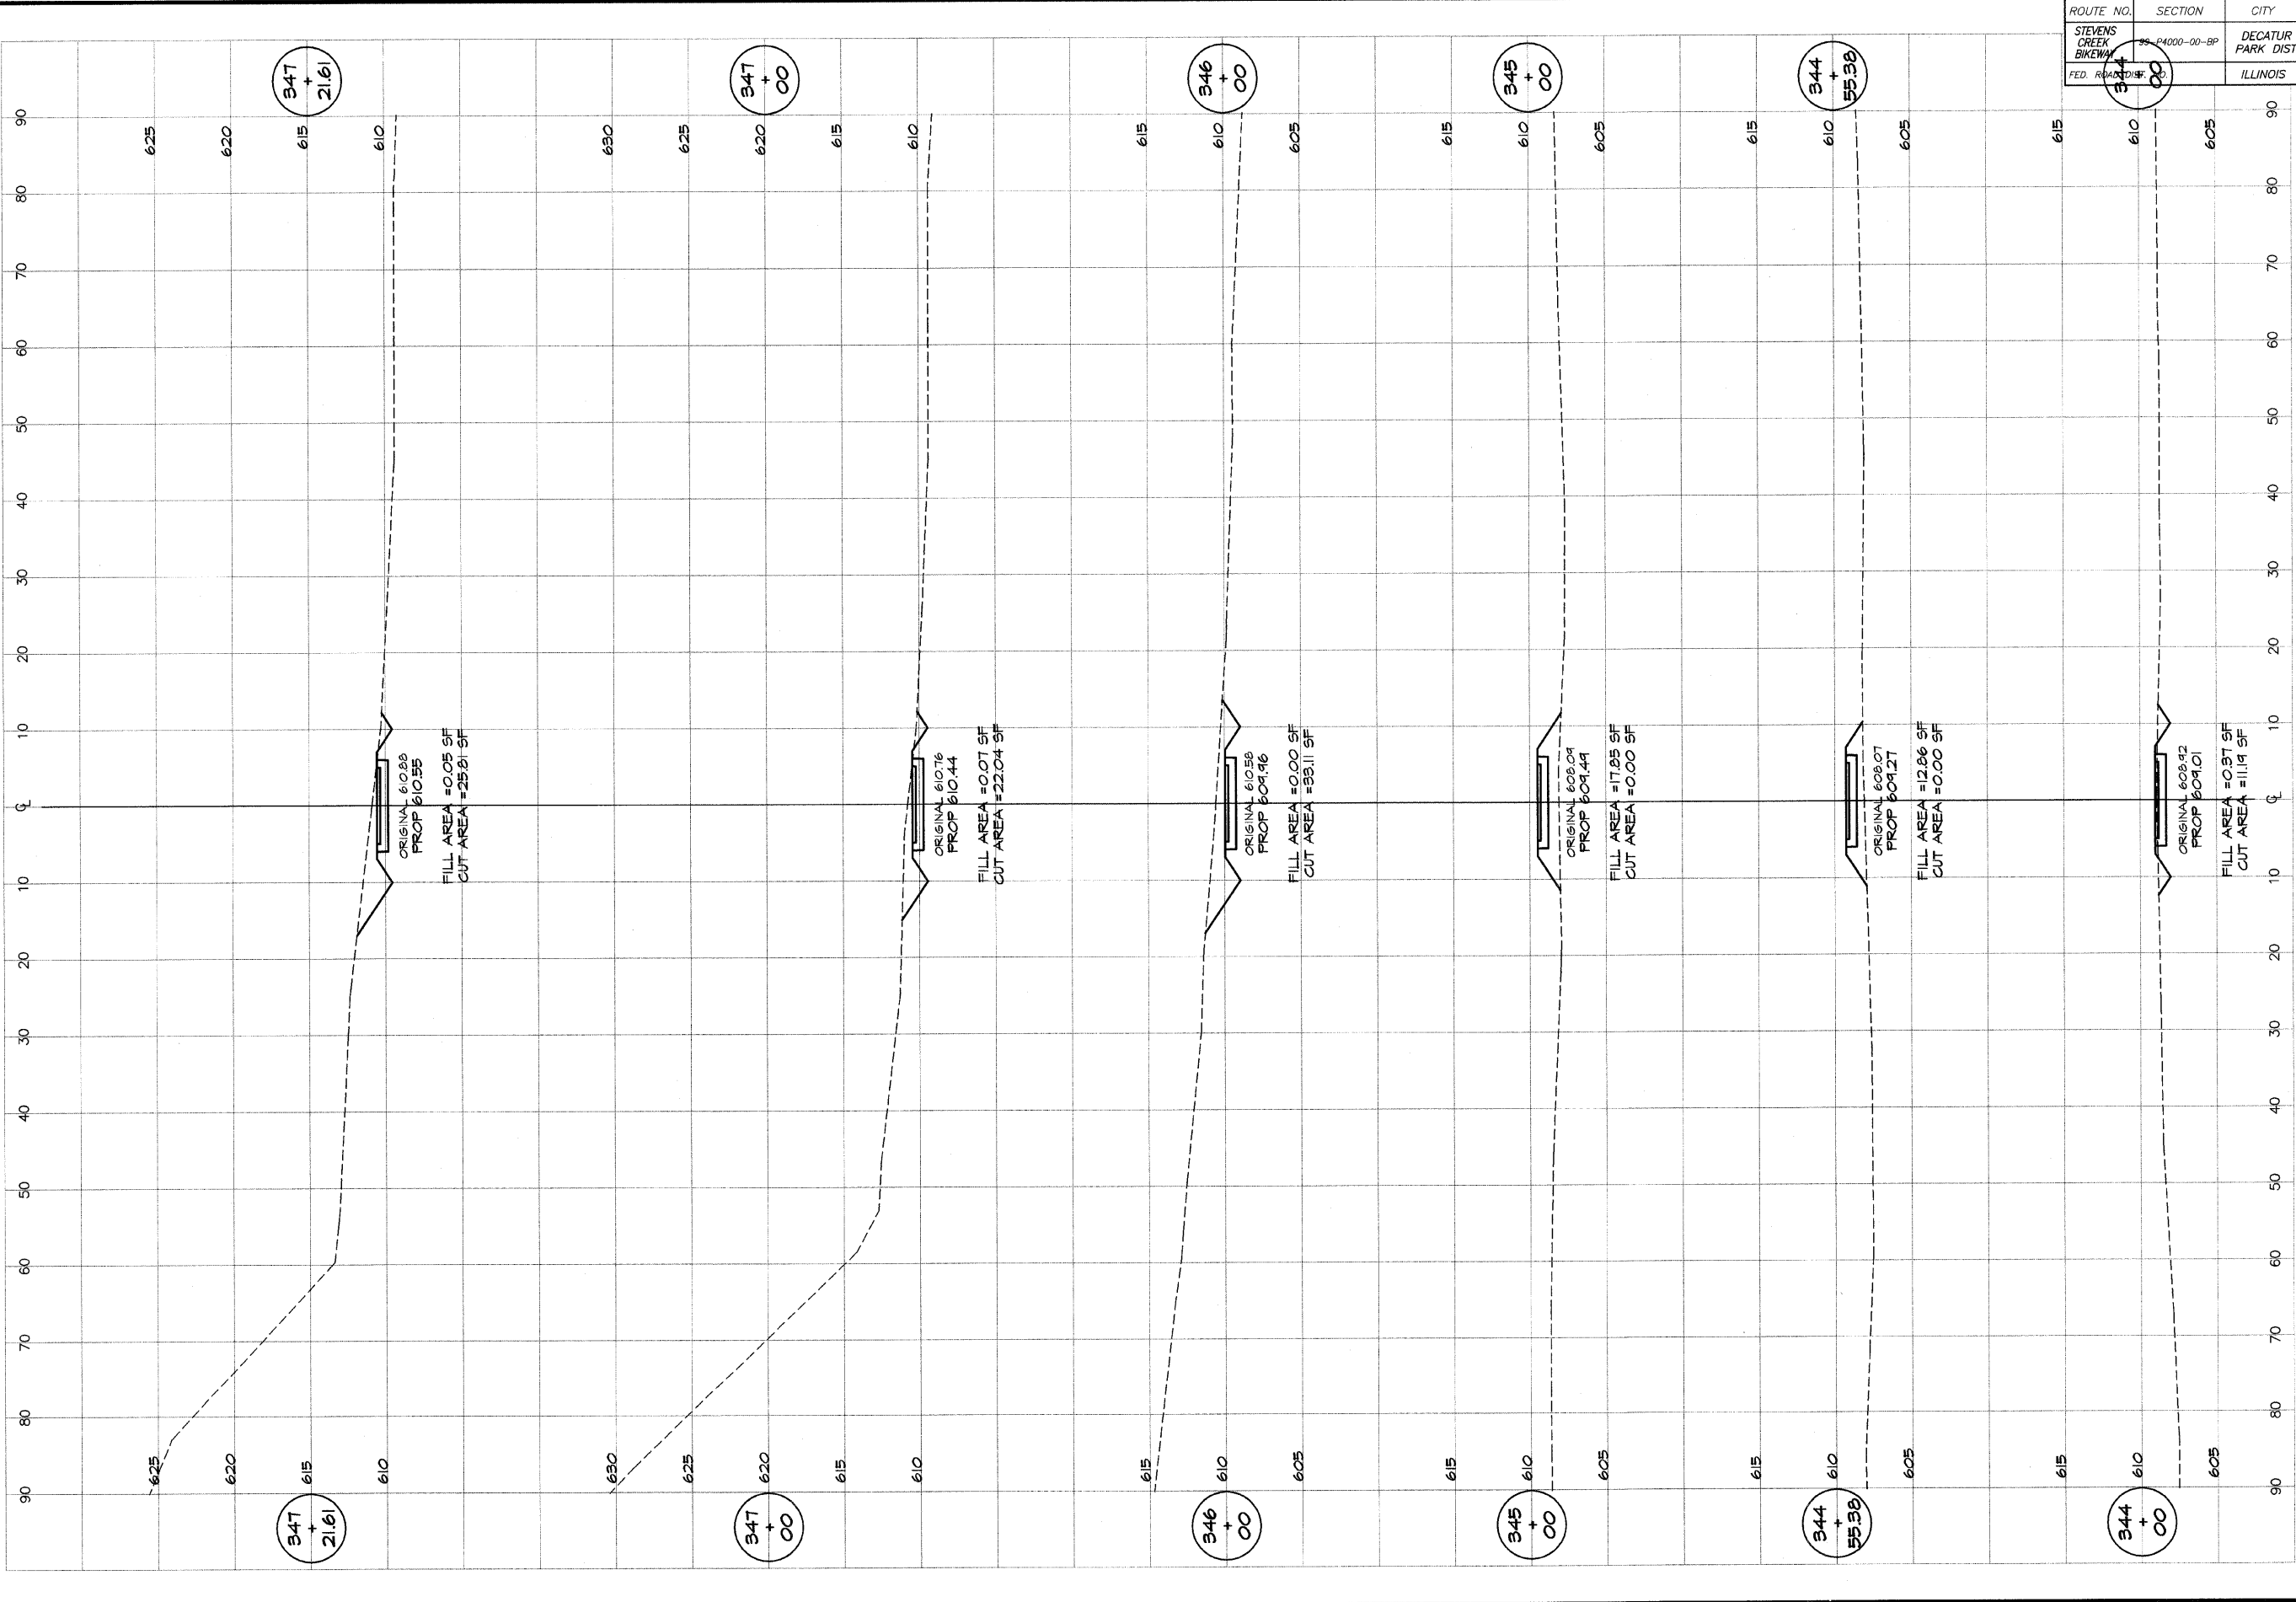

DESIGNED	SCALE	REVISIONS
MJP	as noted	
DRWN	DATE	NO. BY DATE
p mills	Jan 2004	
FIELD BOOK	JOB NO.	
XXX	94099	

**DECATUR PARK DISTRICT**  
 STEVENS CREEK BIKEWAY - PHASE I  
 CROSS SECTIONS  
 CENTER TO SUMMIT