


ROUTE NO.	SECTION	CITY	TOTAL SHEETS	SHEET NO.
STEVENS CREEK BIKEWAY	99-P4000-00-BP	DECATUR PARK DIST	145	98
FED. ROAD DIST. NO.	ILLINOIS		PROJECT TE-00D7(?)	

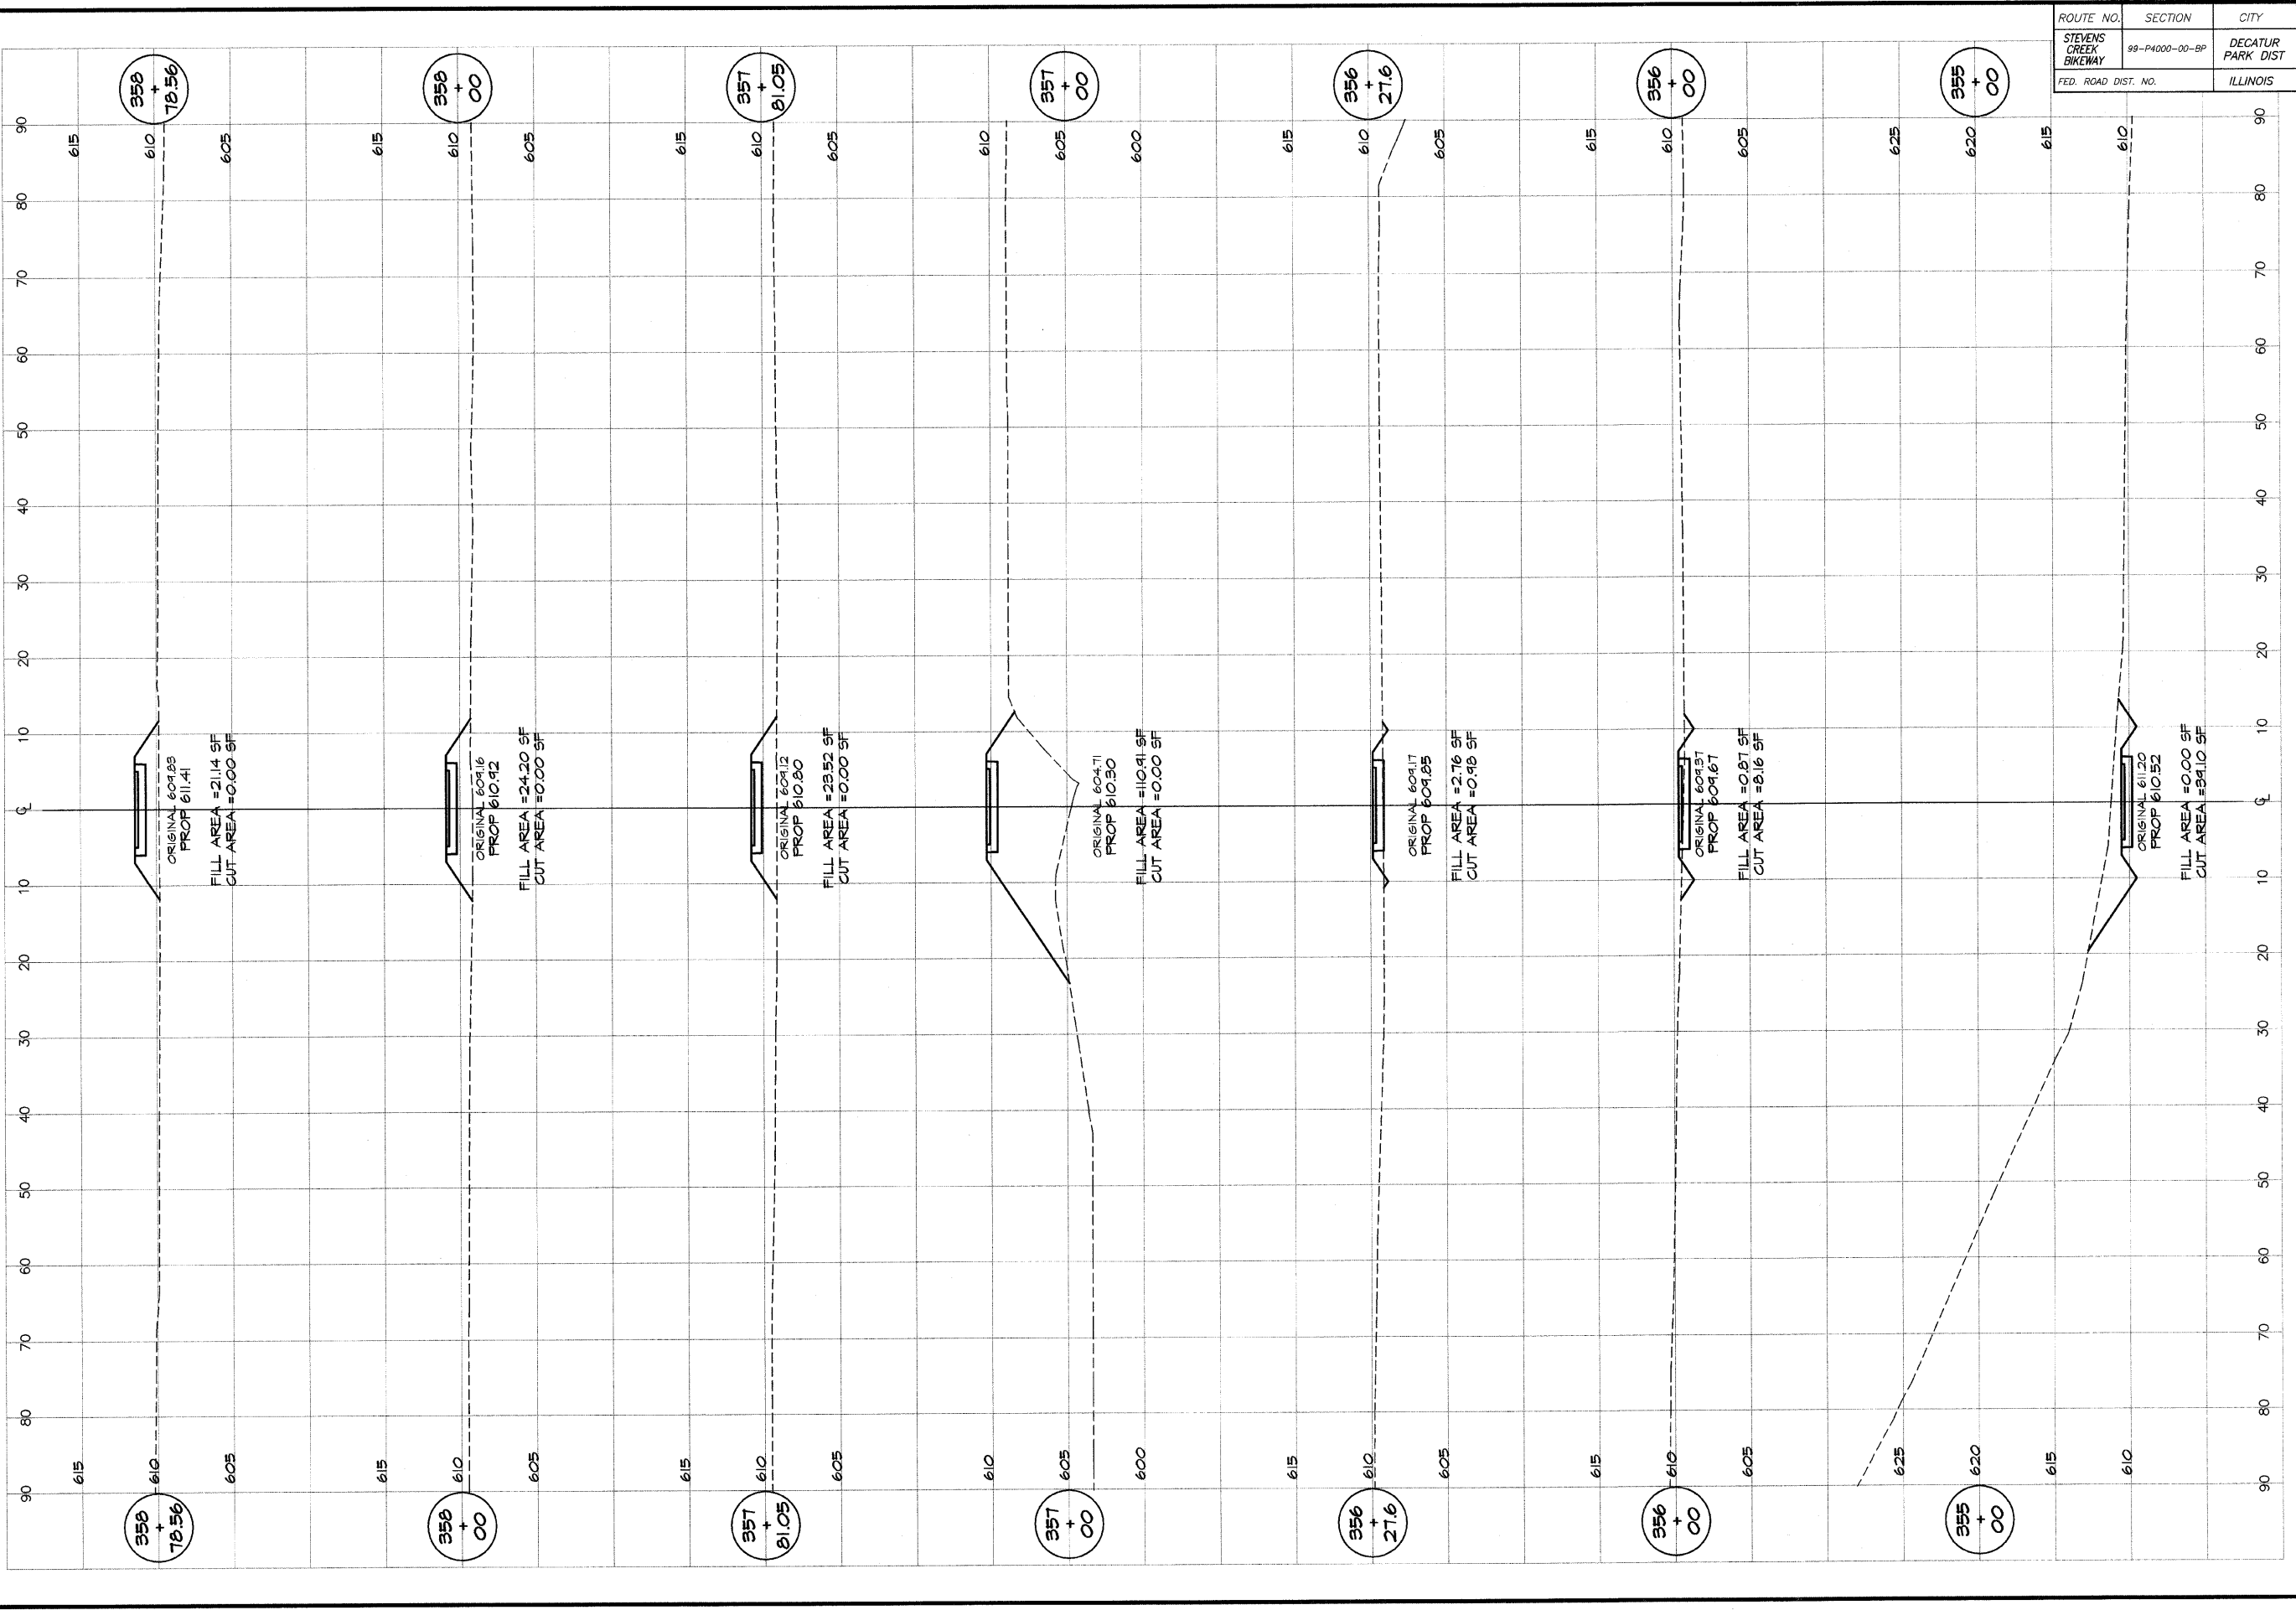

BARNBRIDGE
G&B MILANSKI
& ASSOCIATES, INC.
 Consulting Engineers

1870 SOUTH TAYLORVILLE ROAD
 DECATUR, ILLINOIS
 62526-1808

DESIGNED	SCALE	REVISIONS
MHP	as noted	NO. BY DATE
DRWN	DATE	
P mills	Job No. 2004	
FIELD BOOK	94099	
XXX		

DECATUR PARK DISTRICT
 STEVENS CREEK BIKEWAY - PHASE I
 CROSS SECTIONS
 CENTER TO SUMMIT