
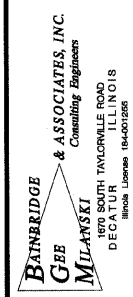


ROUTE NO. STEVENS CREEK BIKEWAY	SECTION 99-P4000-00-BP	CITY DECATUR PARK DIST	TOTAL SHEETS 145	SHEET NO. 102
FED. ROAD DIST. NO.		ILLINOIS	PROJECT TE-0007(27)	

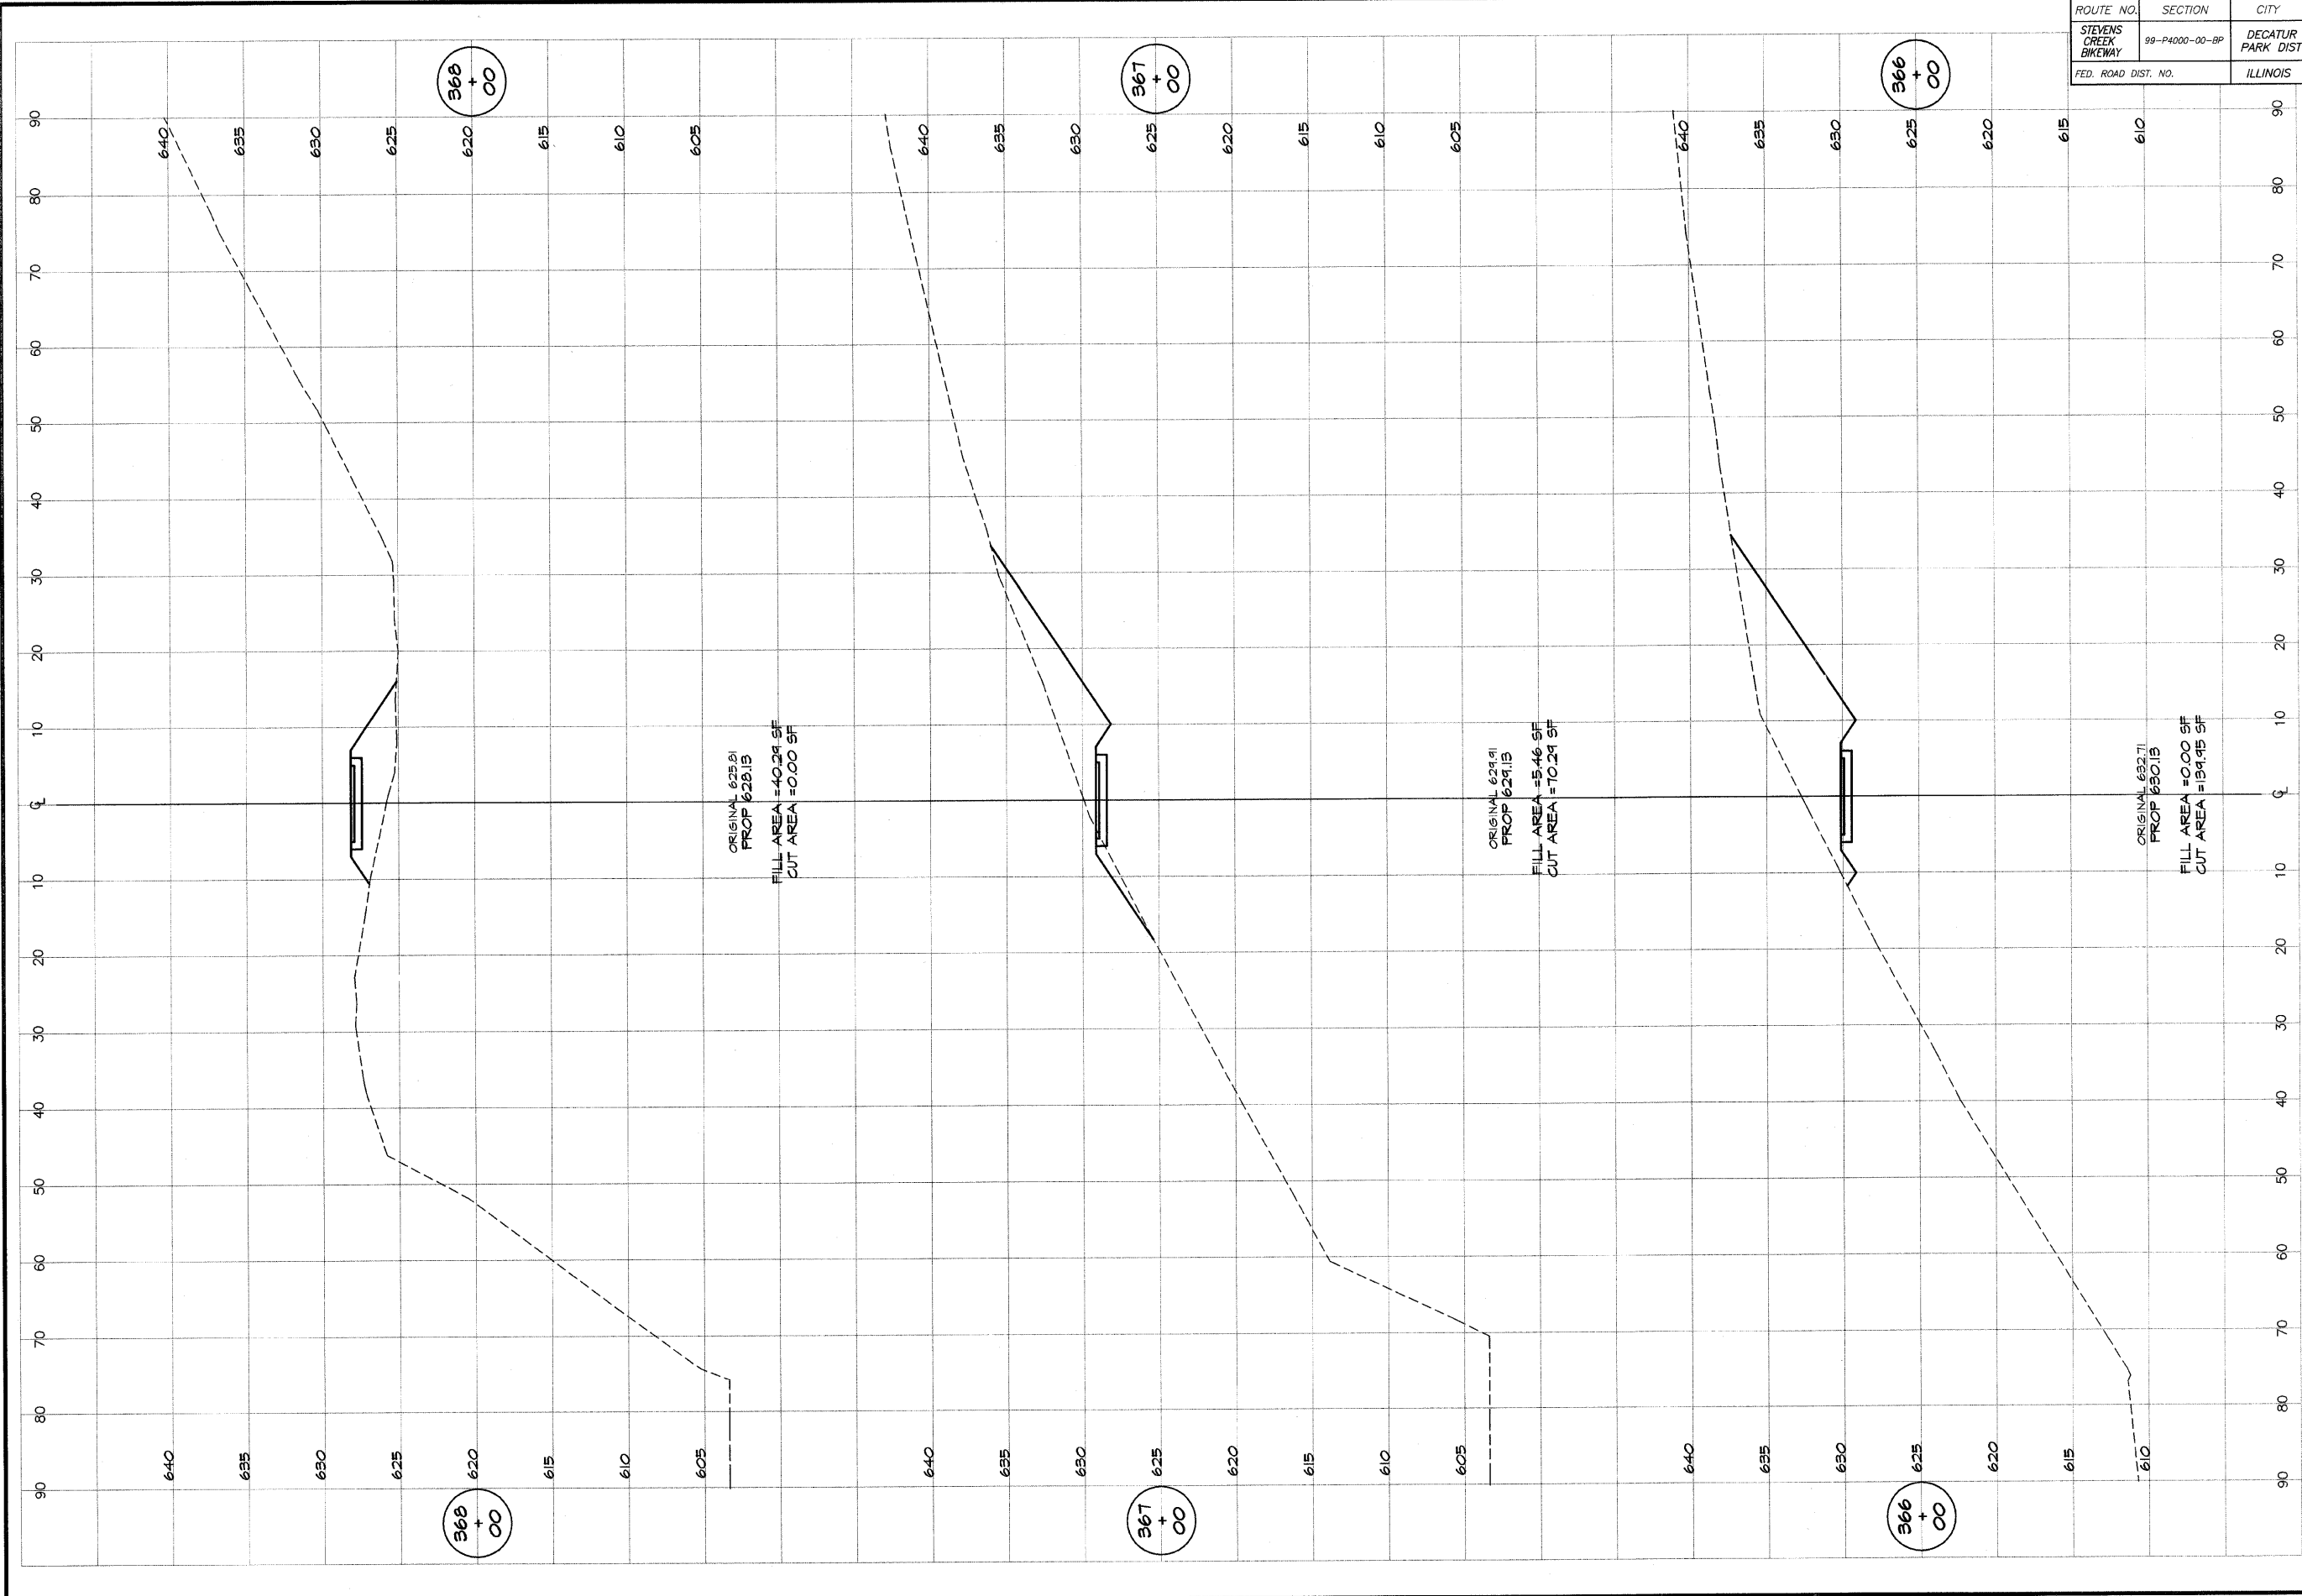

DESIGNED	SCALE	REVISIONS
MHP	as noted	NO. BY DATE
DRWN	DATE	
P. mlls	Jan 2004	
FIELD BOOK	JOB NO.	
XXX	94099	

DECATUR PARK DISTRICT
STEVENS CREEK BIKEWAY - PHASE I
CROSS SECTIONS
CENTER TO SUMMIT