


ROUTE NO.	SECTION	CITY	TOTAL SHEETS	SHEET NO.
STEVENS CREEK BIKEWAY	99-P4000-00-BP	DECATUR PARK DIST	145	103
FED. ROAD DIST. NO.	ILLINOIS		PROJECT TE-0007(27)	

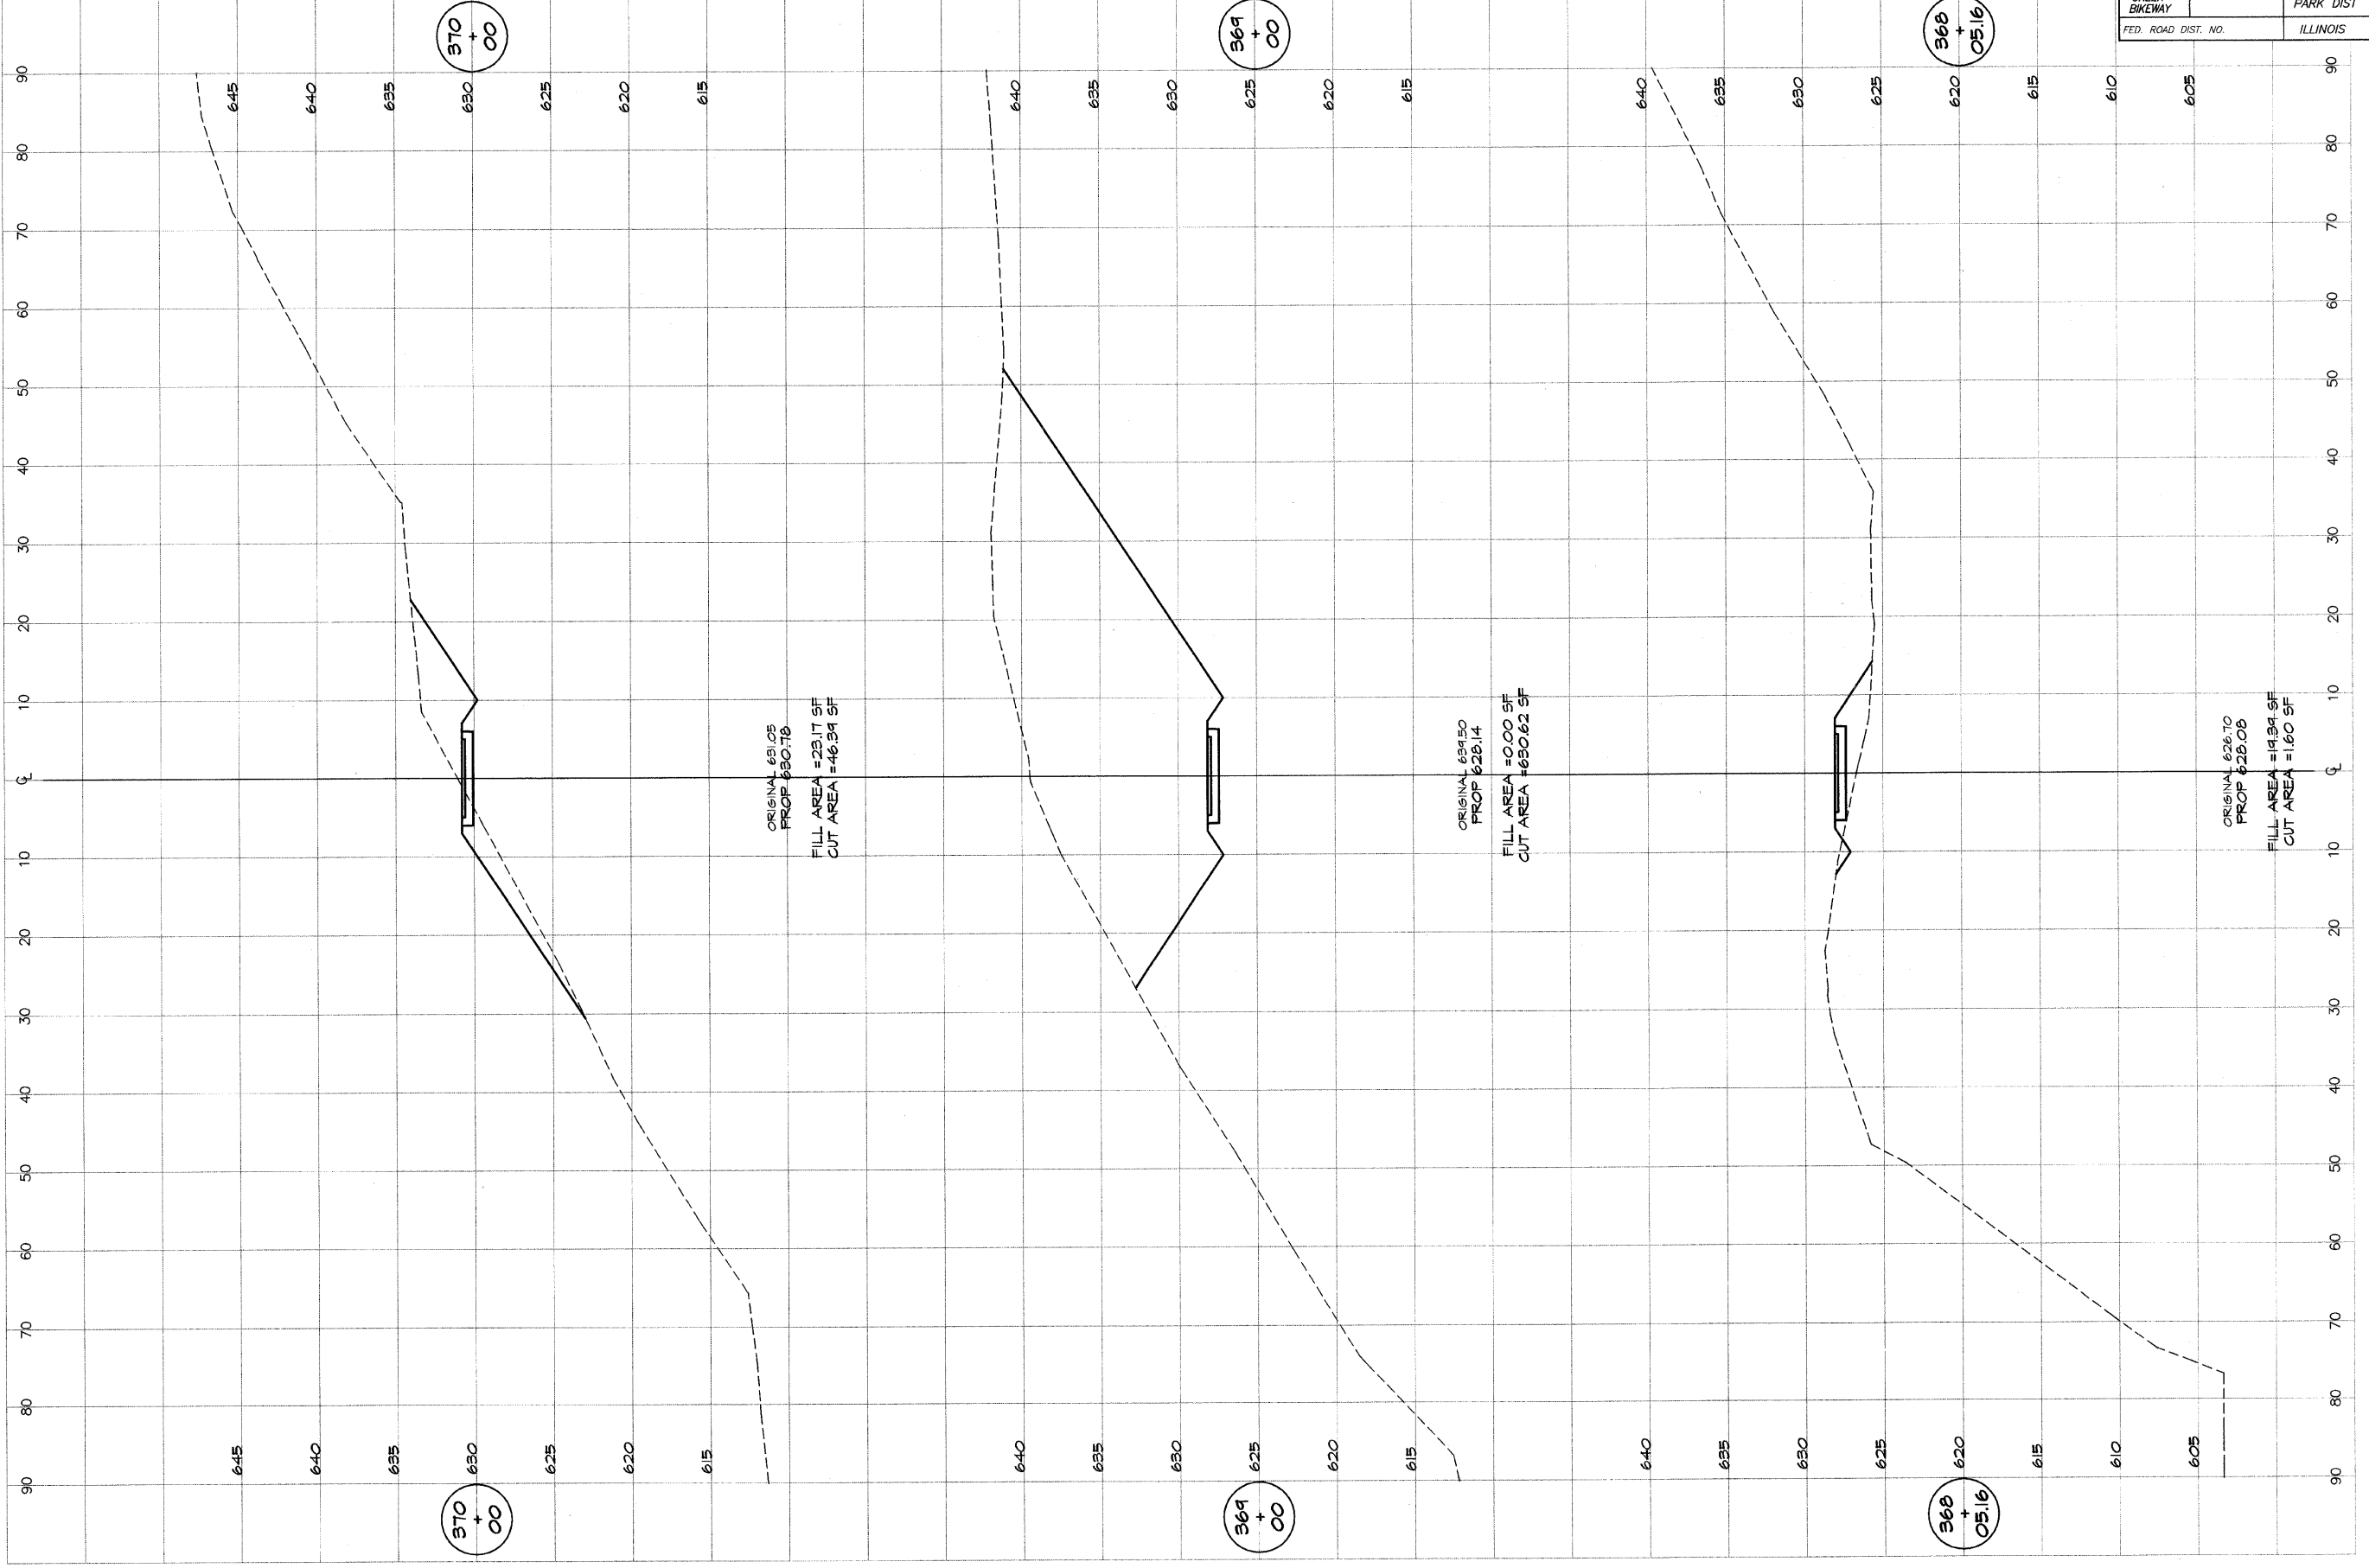

BATHURIDGE
G&B
MILLANSKI
 & ASSOCIATES, INC.
 Consulting Engineers
 1810 SOUTH TAYLORVILLE ROAD
 DECATUR, ILLINOIS
 60155-1842

DESIGNED	SCALE	REVISIONS
MAP	as noted	INC. BY DATE
DRAWN	DATE	
P. Mills	Jan 2004	
FIELD BOOK	JOB NO.	
XXX	92099	

DECATUR PARK DISTRICT
 STEVENS CREEK BIKEWAY - PHASE I
 CROSS SECTIONS
 CENTER TO SUMMIT