


ROUTE NO. STEVENS CREEK BIKEWAY	SECTION 99-P4000-00-BP	CITY DECATUR PARK DIST	TOTAL SHEETS 145	SHEET NO. 108
FED. ROAD DIST. NO.		ILLINOIS	PROJECT TE-0007(27)	

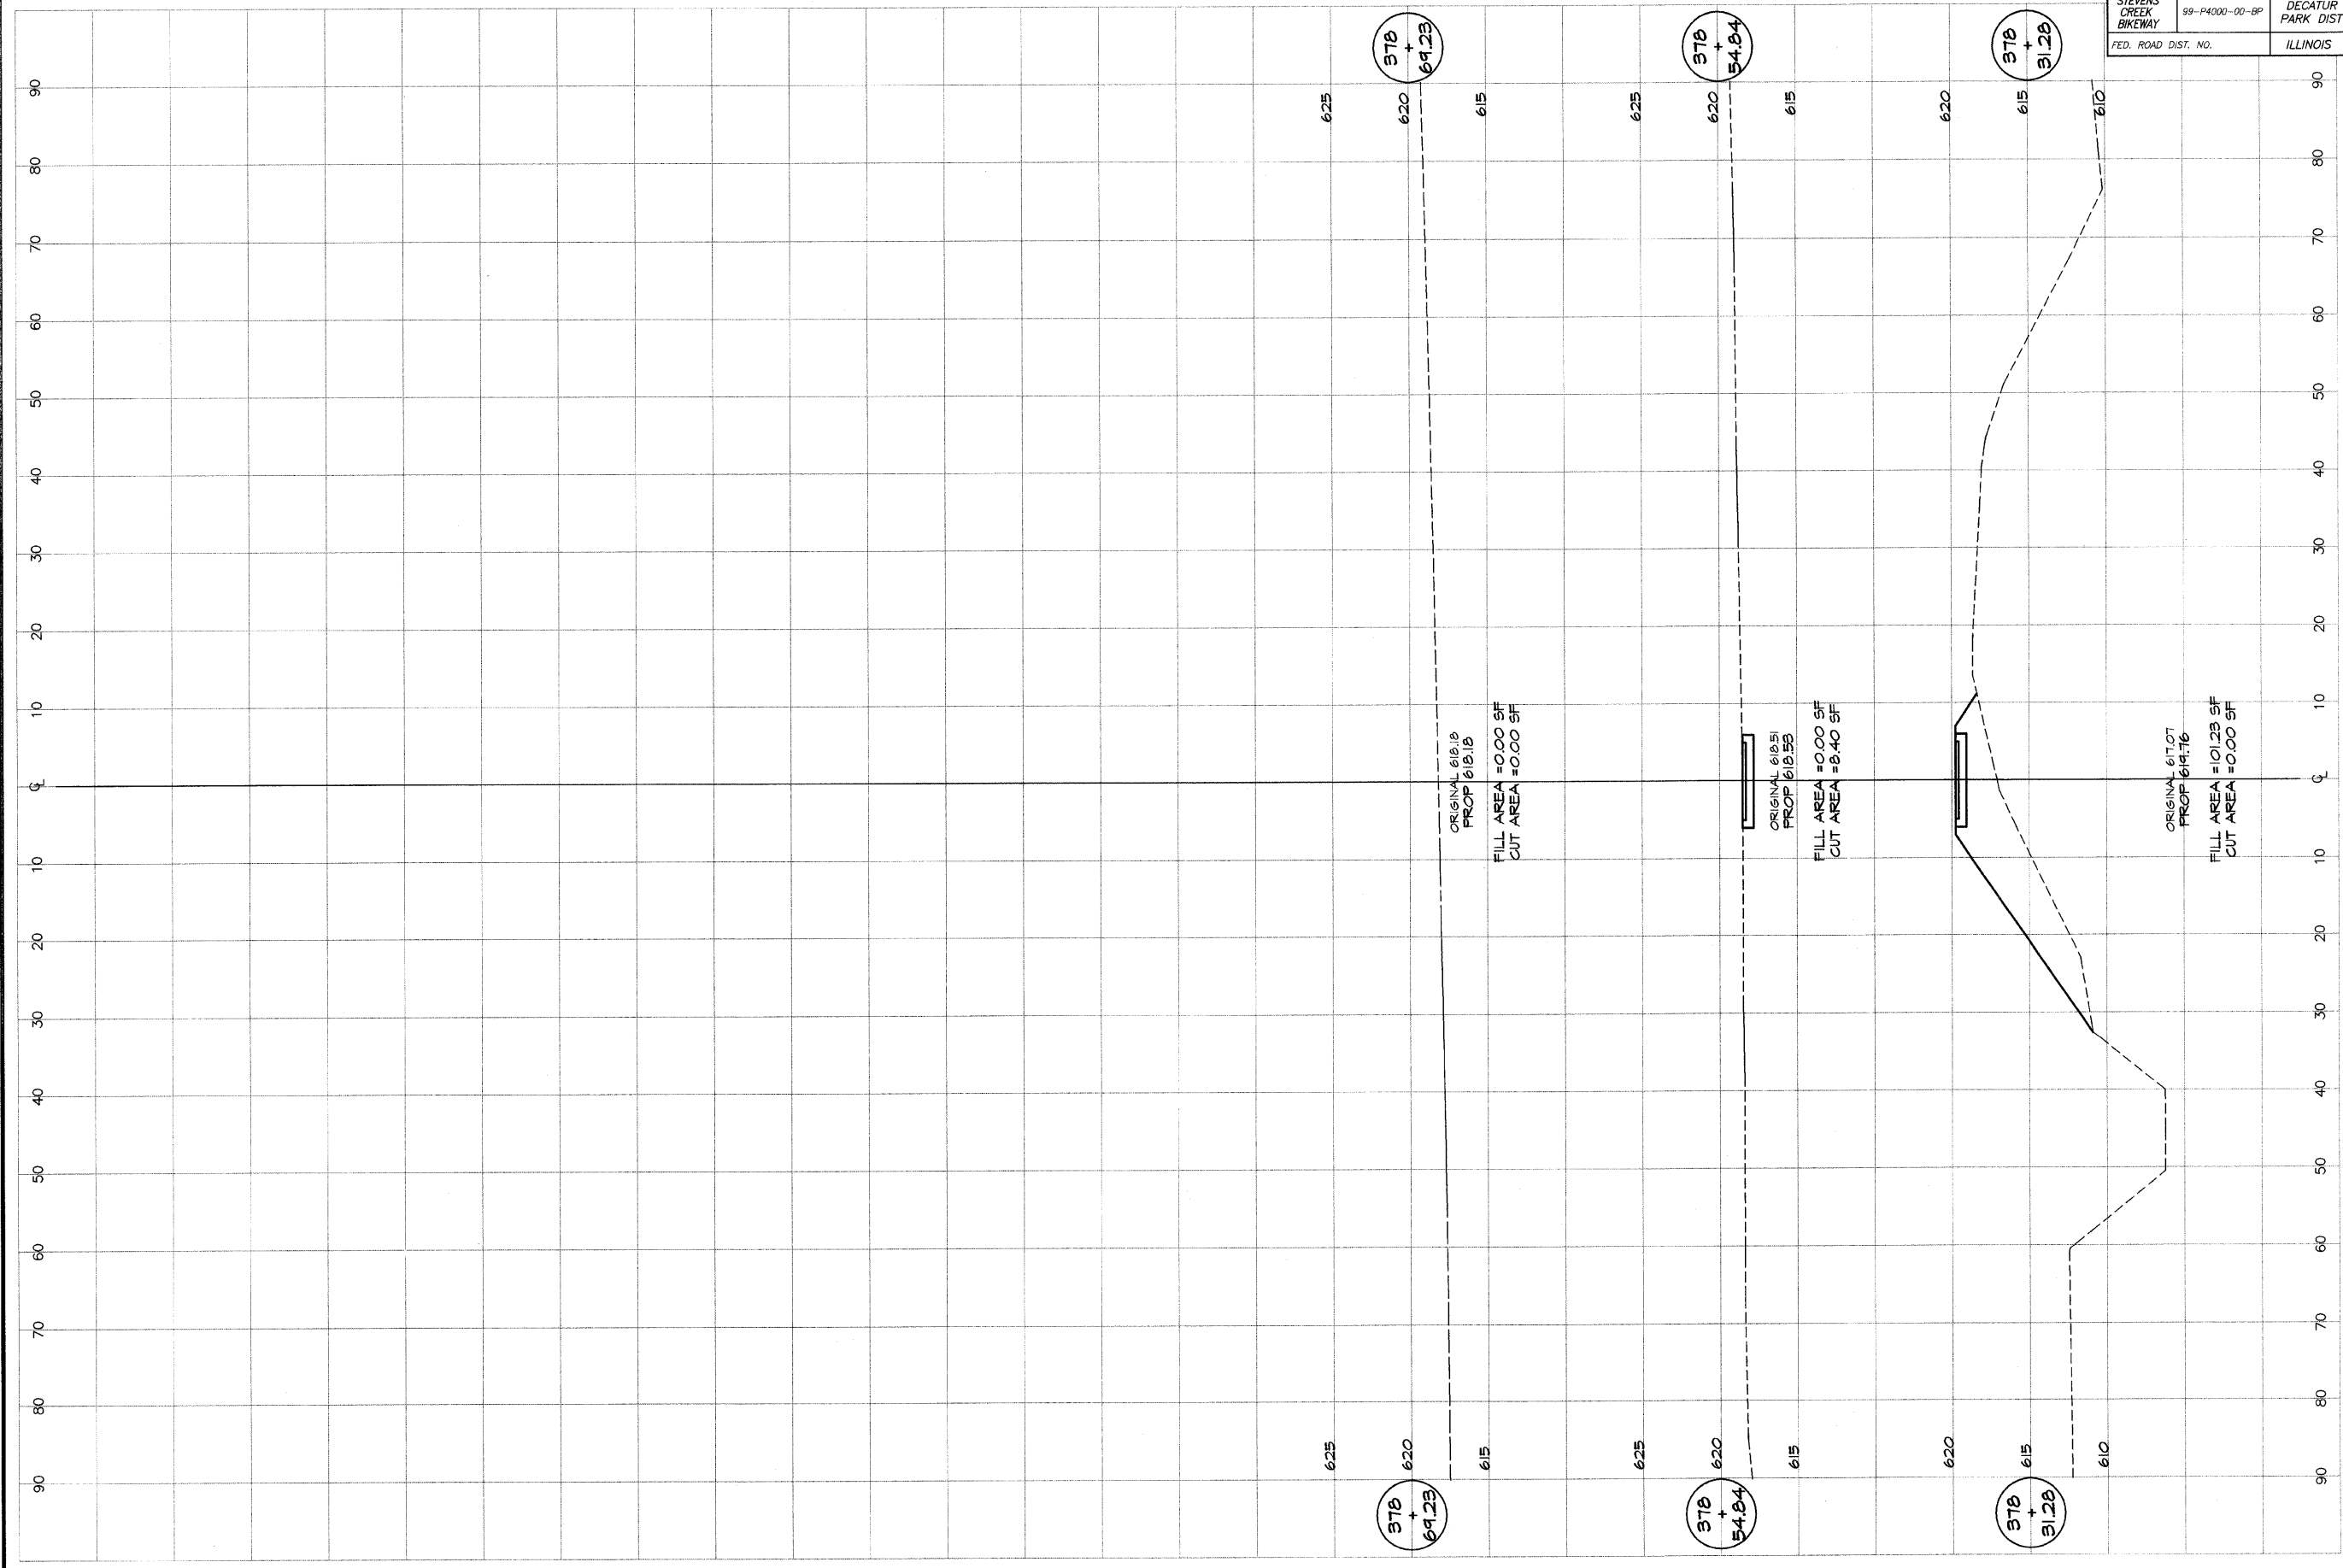

BATNERIDGE
GEB
MILANSKI
 & ASSOCIATES, INC.
 Consulting Engineers
 180 SOUTH TAYLORVILLE ROAD
 DECATUR, ILLINOIS 62526
 Professional License 18-001265

DESIGNED	SCALE	REVISIONS
MAP	as noted	NO. BY DATE
DRAWN P. Mills	DATE Jan 2004	
FIELD BOOK XXX	JOB NO. 99099	

DECATUR PARK DISTRICT
 STEVENS CREEK BIKEWAY - PHASE I
 CROSS SECTIONS
 CENTER TO SUMMIT