
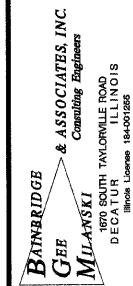


ROUTE NO. STEVENS CREEK BIKEWAY FED. ROAD DIST.	SECTION 95-P400-00-BP DECATUR PARK DIST	CITY DECATUR ILLINOIS	TOTAL SHEETS 145	SHEET NO. 117
PROJECT TE-0007(27)				

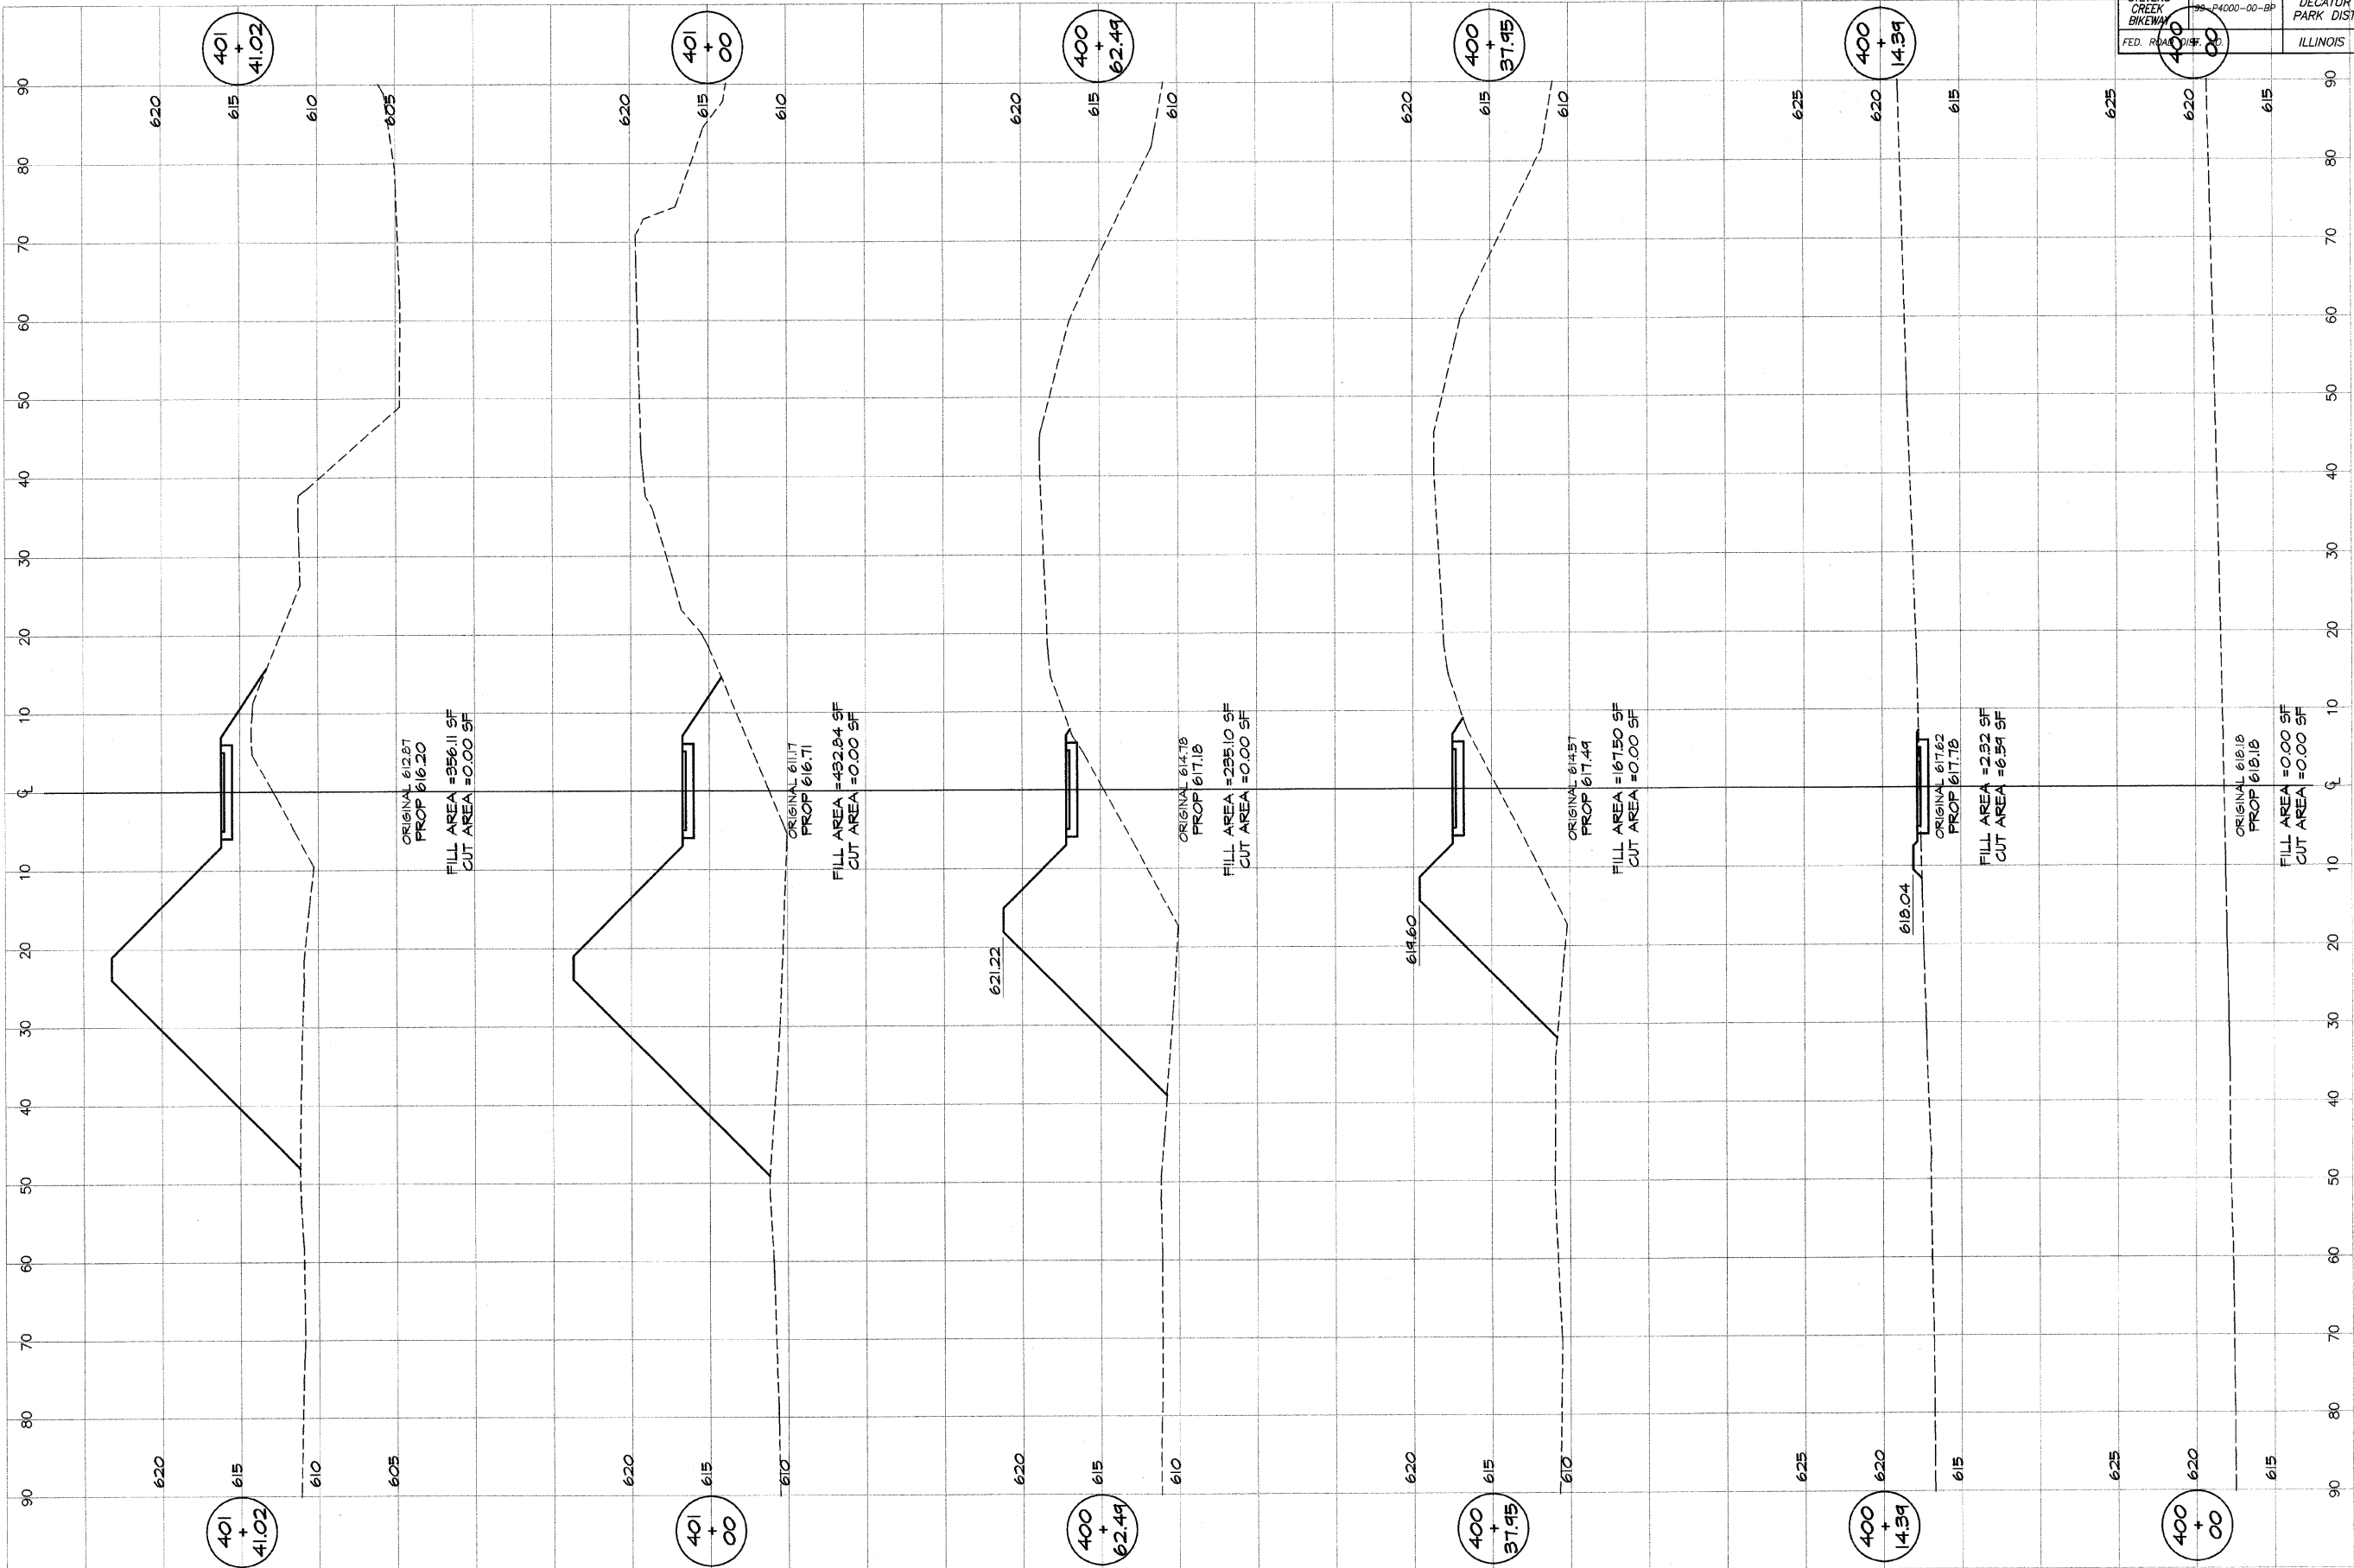

DESIGNED	SCALE	REVISIONS
AMHP	as noted	NO. BY DATE
DRWIN	DATE	
P mills	Jan 2004	
FIELD BOOK	JOB NO.	
XXX	99099	

DECATUR PARK DISTRICT
STEVENS CREEK BIKEWAY - PHASE I
CROSS SECTIONS
SUMMIT TO GREENDELL