


ROUTE NO.	SECTION	CITY	TOTAL SHEETS	SHEET NO.
STEVENS CREEK BIKEWAY	99-P4000-00-BP	DECATUR PARK DIST	145	120A
ROAD DIST. NO.	ILLINOIS		PROJECT TE-0007(27)	

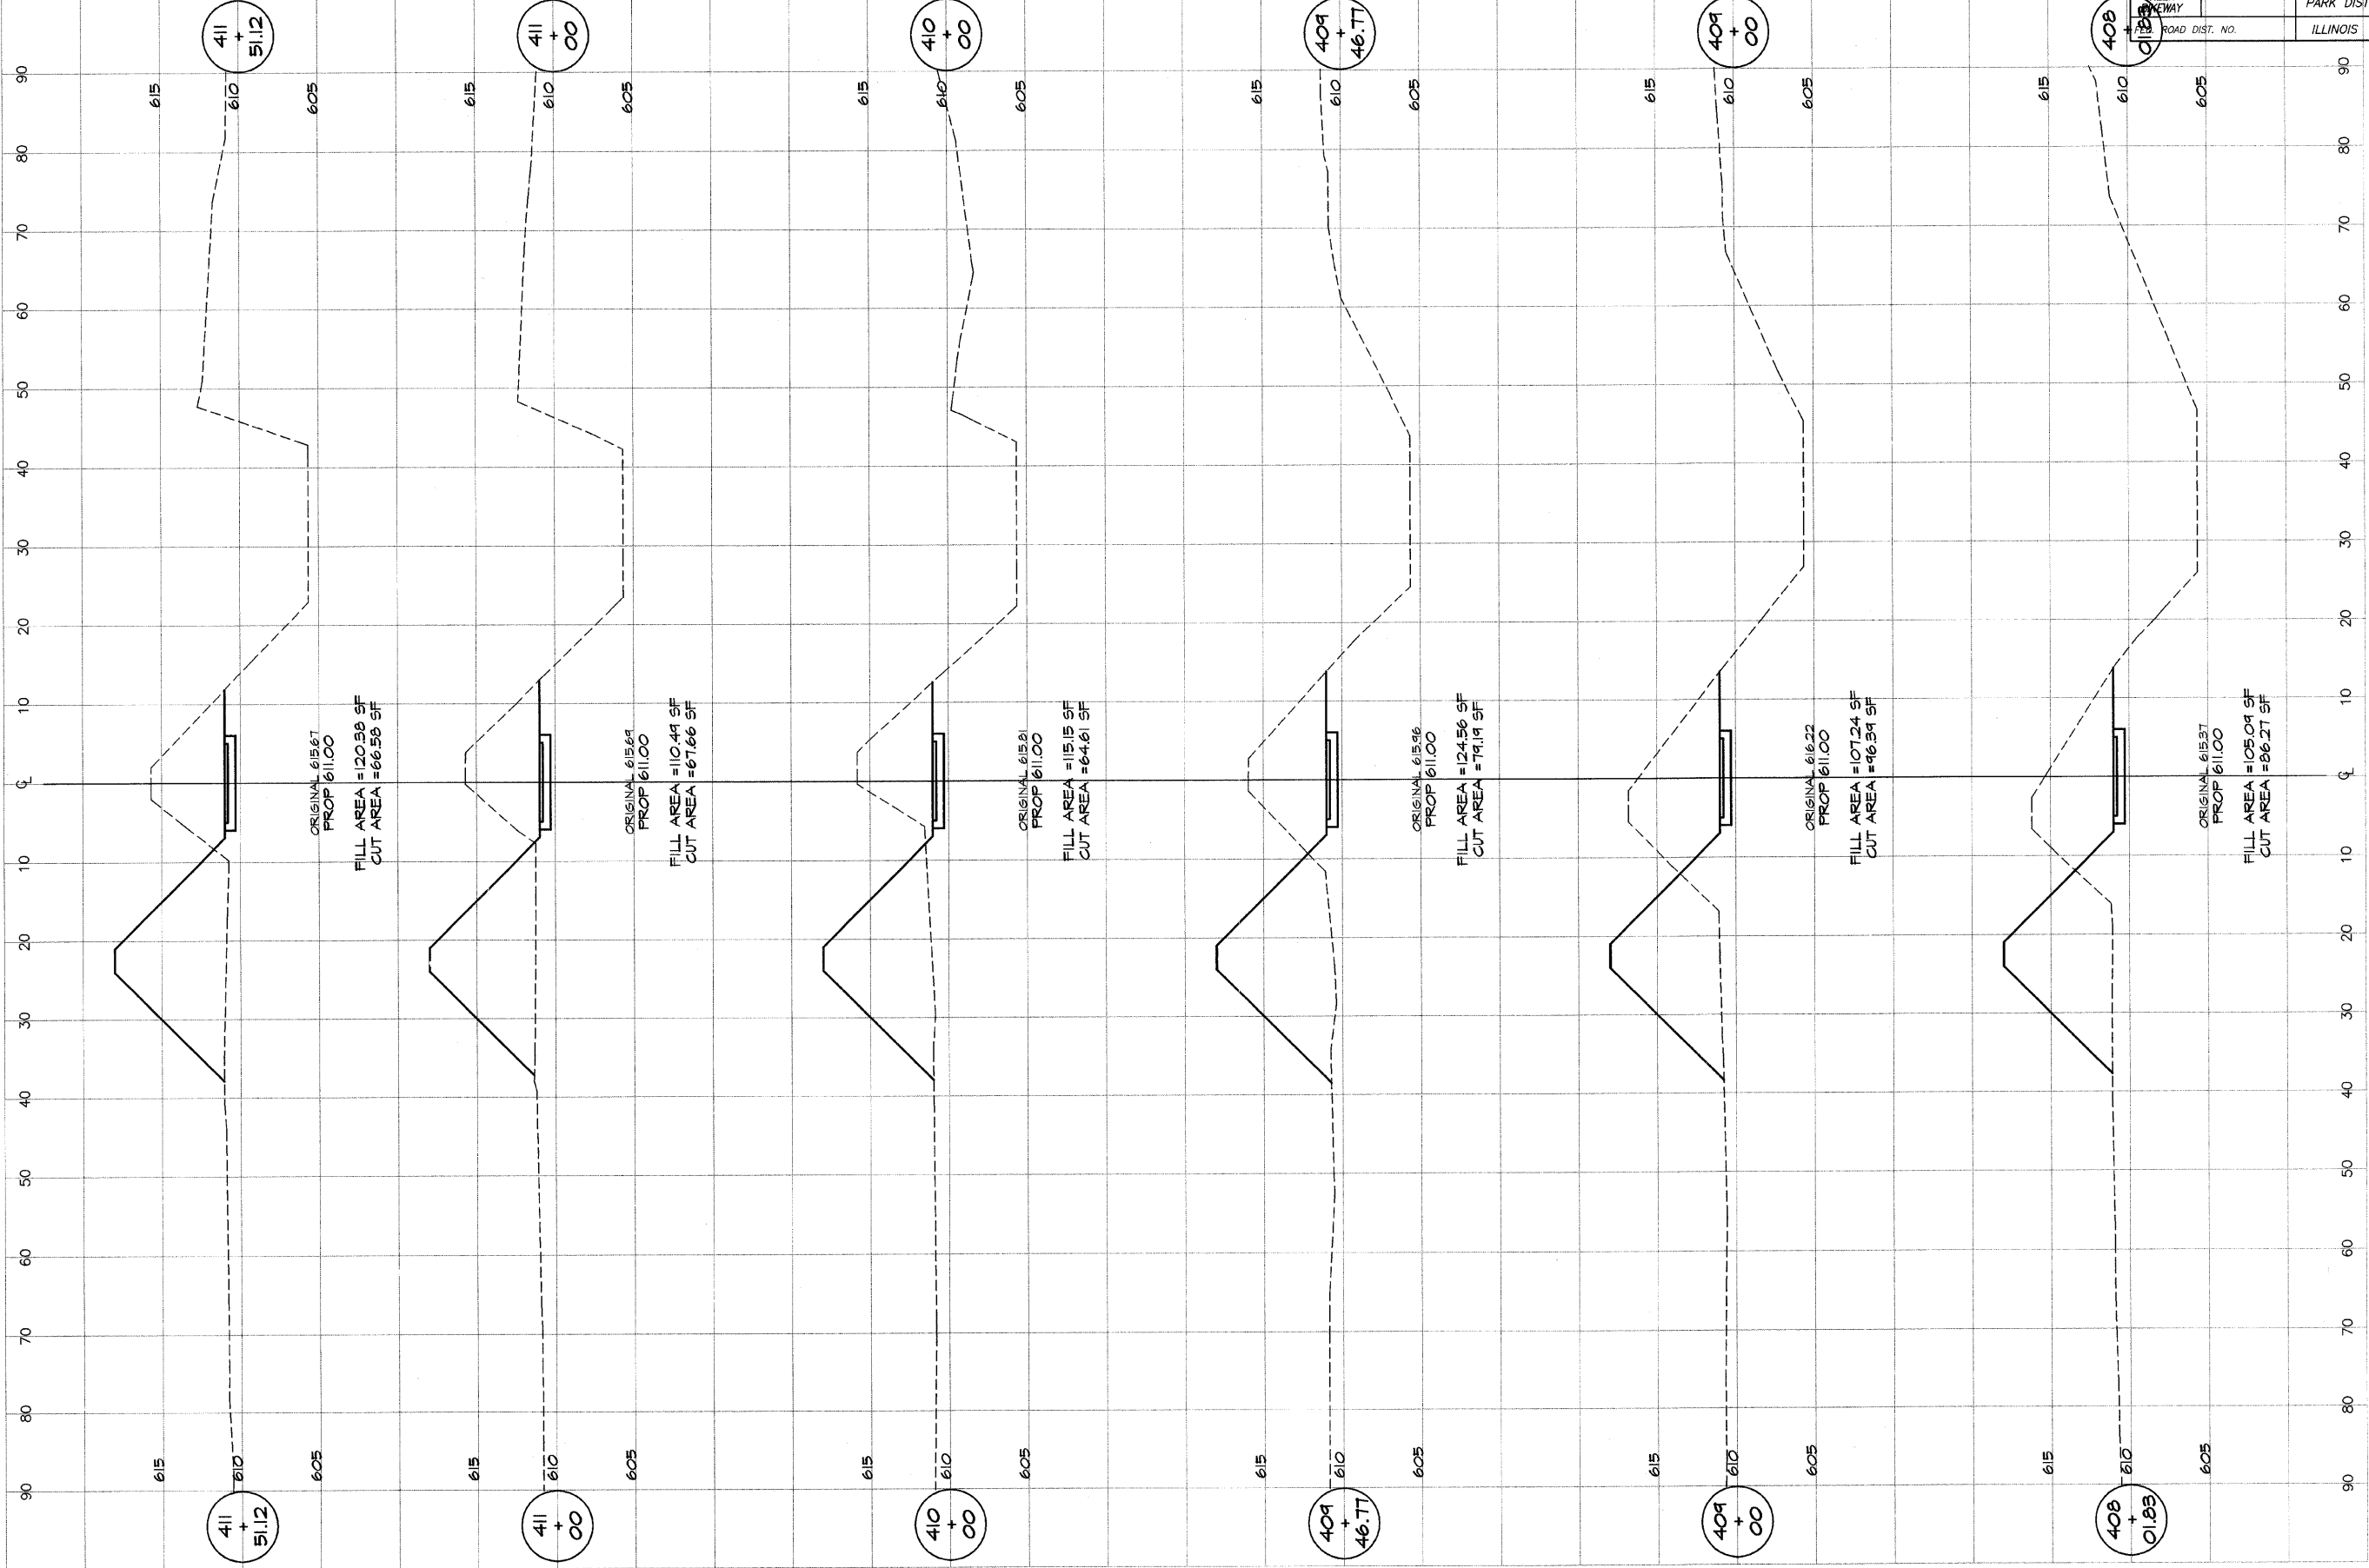

BARNBRIDGE
G&B MILANSKI
 & ASSOCIATES INC.
 Consulting Engineers
 1870 SOUTH TAYLORVILLE ROAD
 DECATUR, ILLINOIS 62528

DESIGNED	SCALE	REVISIONS
MHP	as noted	NO. BY DATE
P. Mills	Jan 2004	
FIELD BOOK	JOB NO. 99099	
XXX		

DECATUR PARK DISTRICT
 STEVENS CREEK BIKEWAY - PHASE I
 CROSS SECTIONS
 SUMMIT TO GREENDELL