
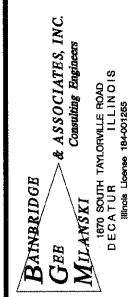


ROUTE NO.	SECTION	CITY	TOTAL SHEETS	SHEET NO.
STEVENS CREEK BIKEWAY	99-P4000-00-BP	DECATUR PARK DIST	145	123
ROAD DIST. NO.	ILLINOIS		PROJECT TE-0007(27)	

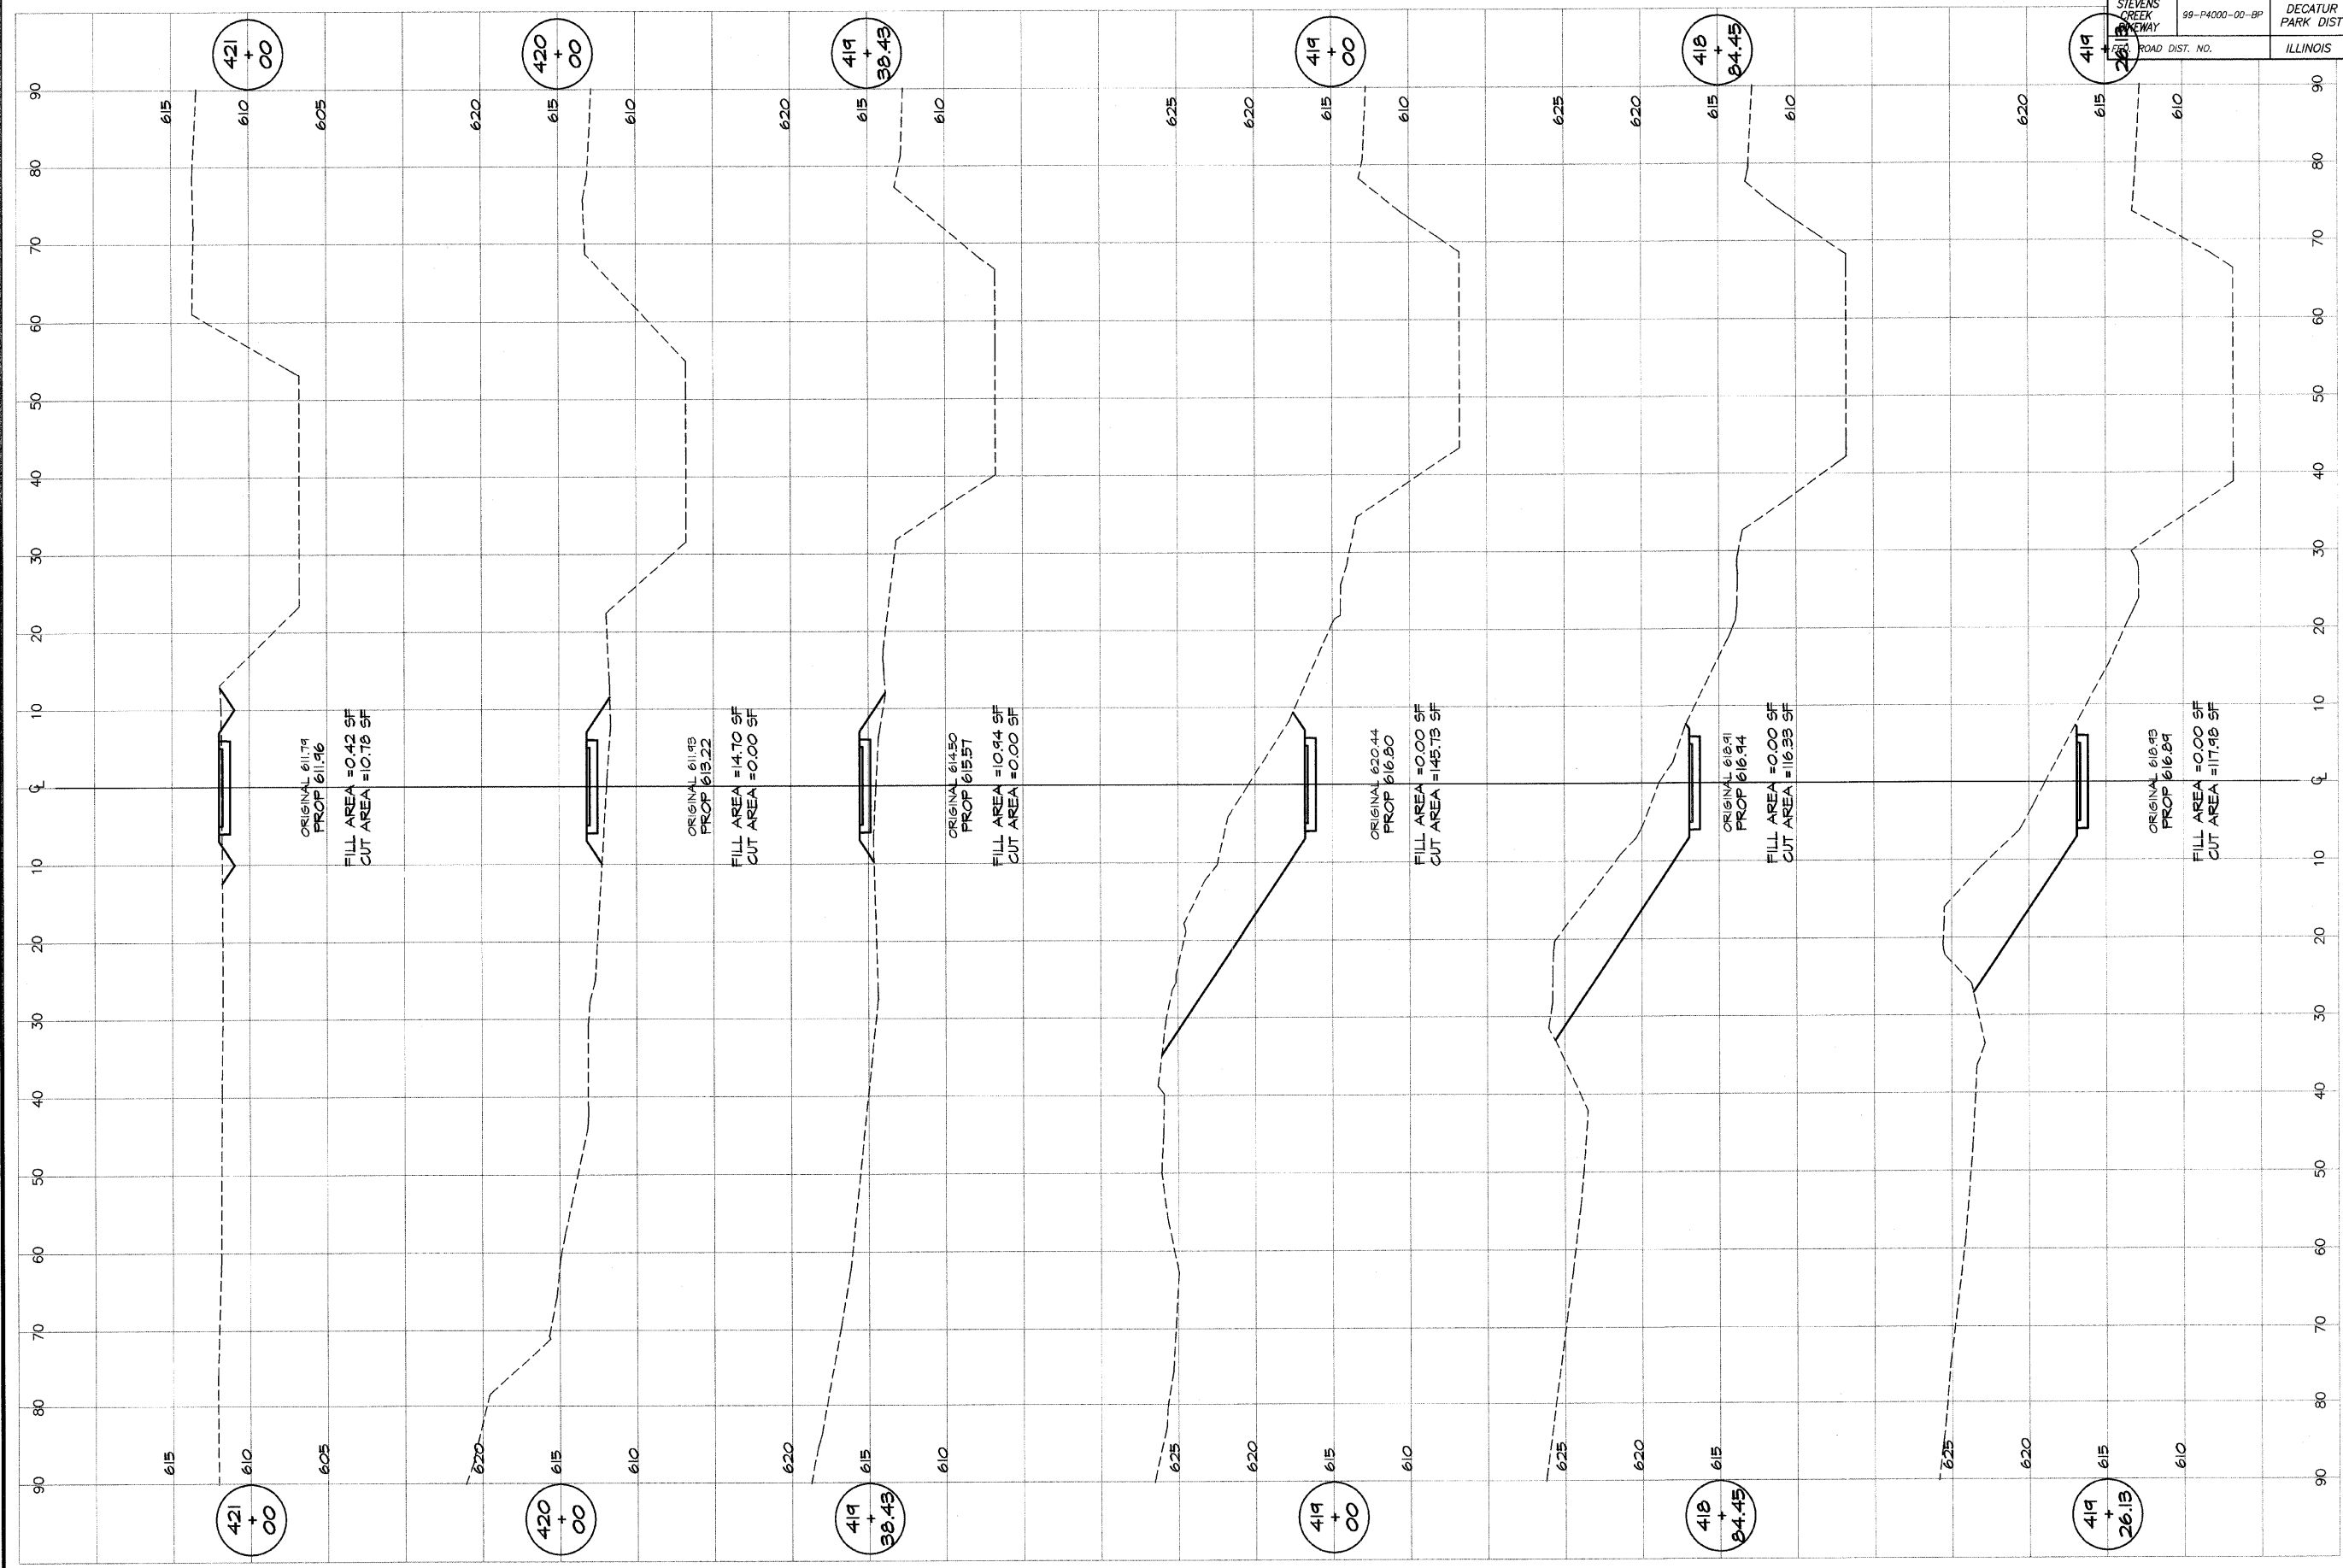

REVISIONS	NO.	BY	DATE

DESIGNED	MAP	SCALE	as noted
DRAWN	P. Mills	DATE	Jan 2004
FIELD BOOK	XXX	JOB NO.	99099

**DECATUR PARK DISTRICT**  
 STEVENS CREEK BIKEWAY - PHASE I  
 CROSS SECTIONS  
 SUMMIT TO GREENDELL