


ROUTE NO. STEVENS CREEK BIKEWAY	SECTION SS-P4000-00-BP	CITY DECATUR PARK DIST	TOTAL SHEETS 145	SHEET NO. 126
FED. ROAD DIST.	ILLINOIS	PROJECT TE-0007(27)		

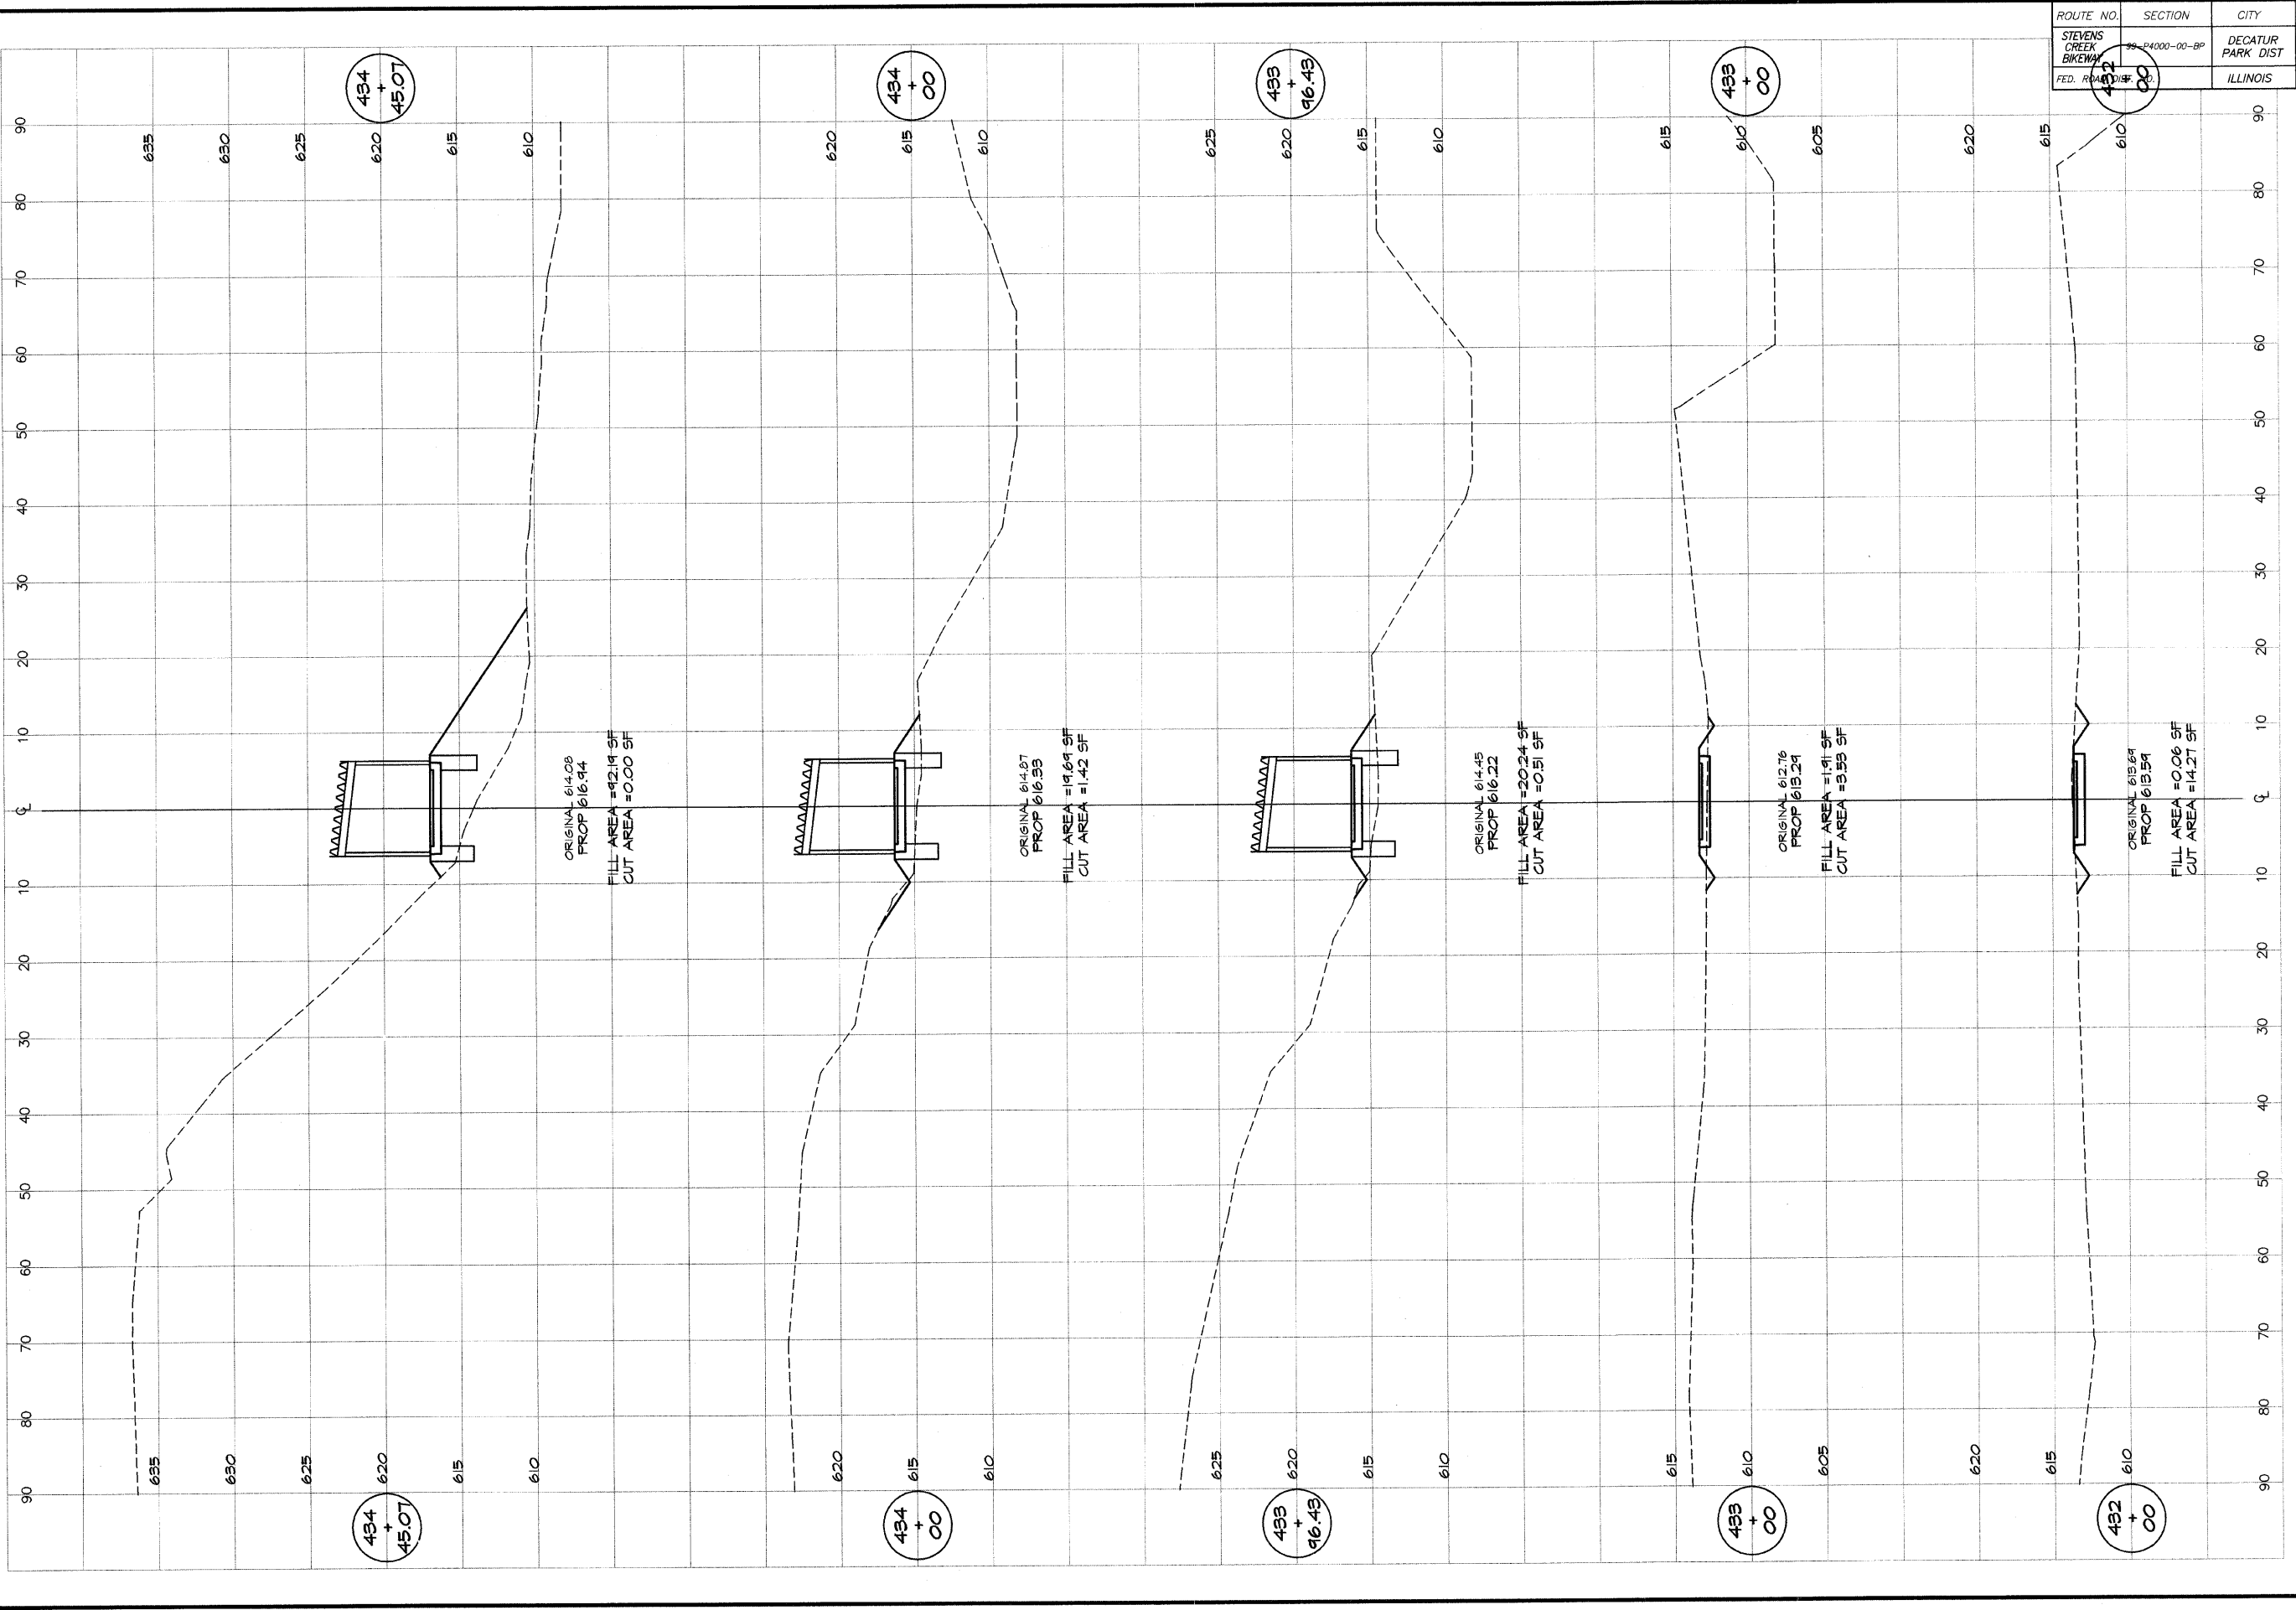

**BATNBRIDGE**  
GEB  
MILANSKI  
180 SOUTH TAYLORVILLE ROAD  
DECATUR, ILLINOIS 62526  
& ASSOCIATES, INC.  
Consulting Engineers

DESIGNED	SCALE	REVISIONS
MHP	as noted	NO. BY DATE
DRAWN	DATE	
P Mills	Jan 2004	
FIELD BOOK	JOB NO.	
XXX	91099	

**DECATUR PARK DISTRICT**  
STEVENS CREEK BIKEWAY - PHASE I  
CROSS SECTIONS  
SUMMIT TO GREENDELL