
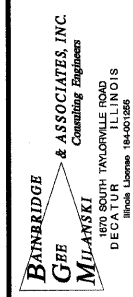


ROUTE NO.	SECTION	CITY	TOTAL SHEETS	SHEET NO.
STEVENS CREEK BIKEWAY	99-P4000-00-BP	DECATUR PARK DIST	145	127
FED. ROAD DIST. NO.	ILLINOIS		PROJECT TE-0007(27)	

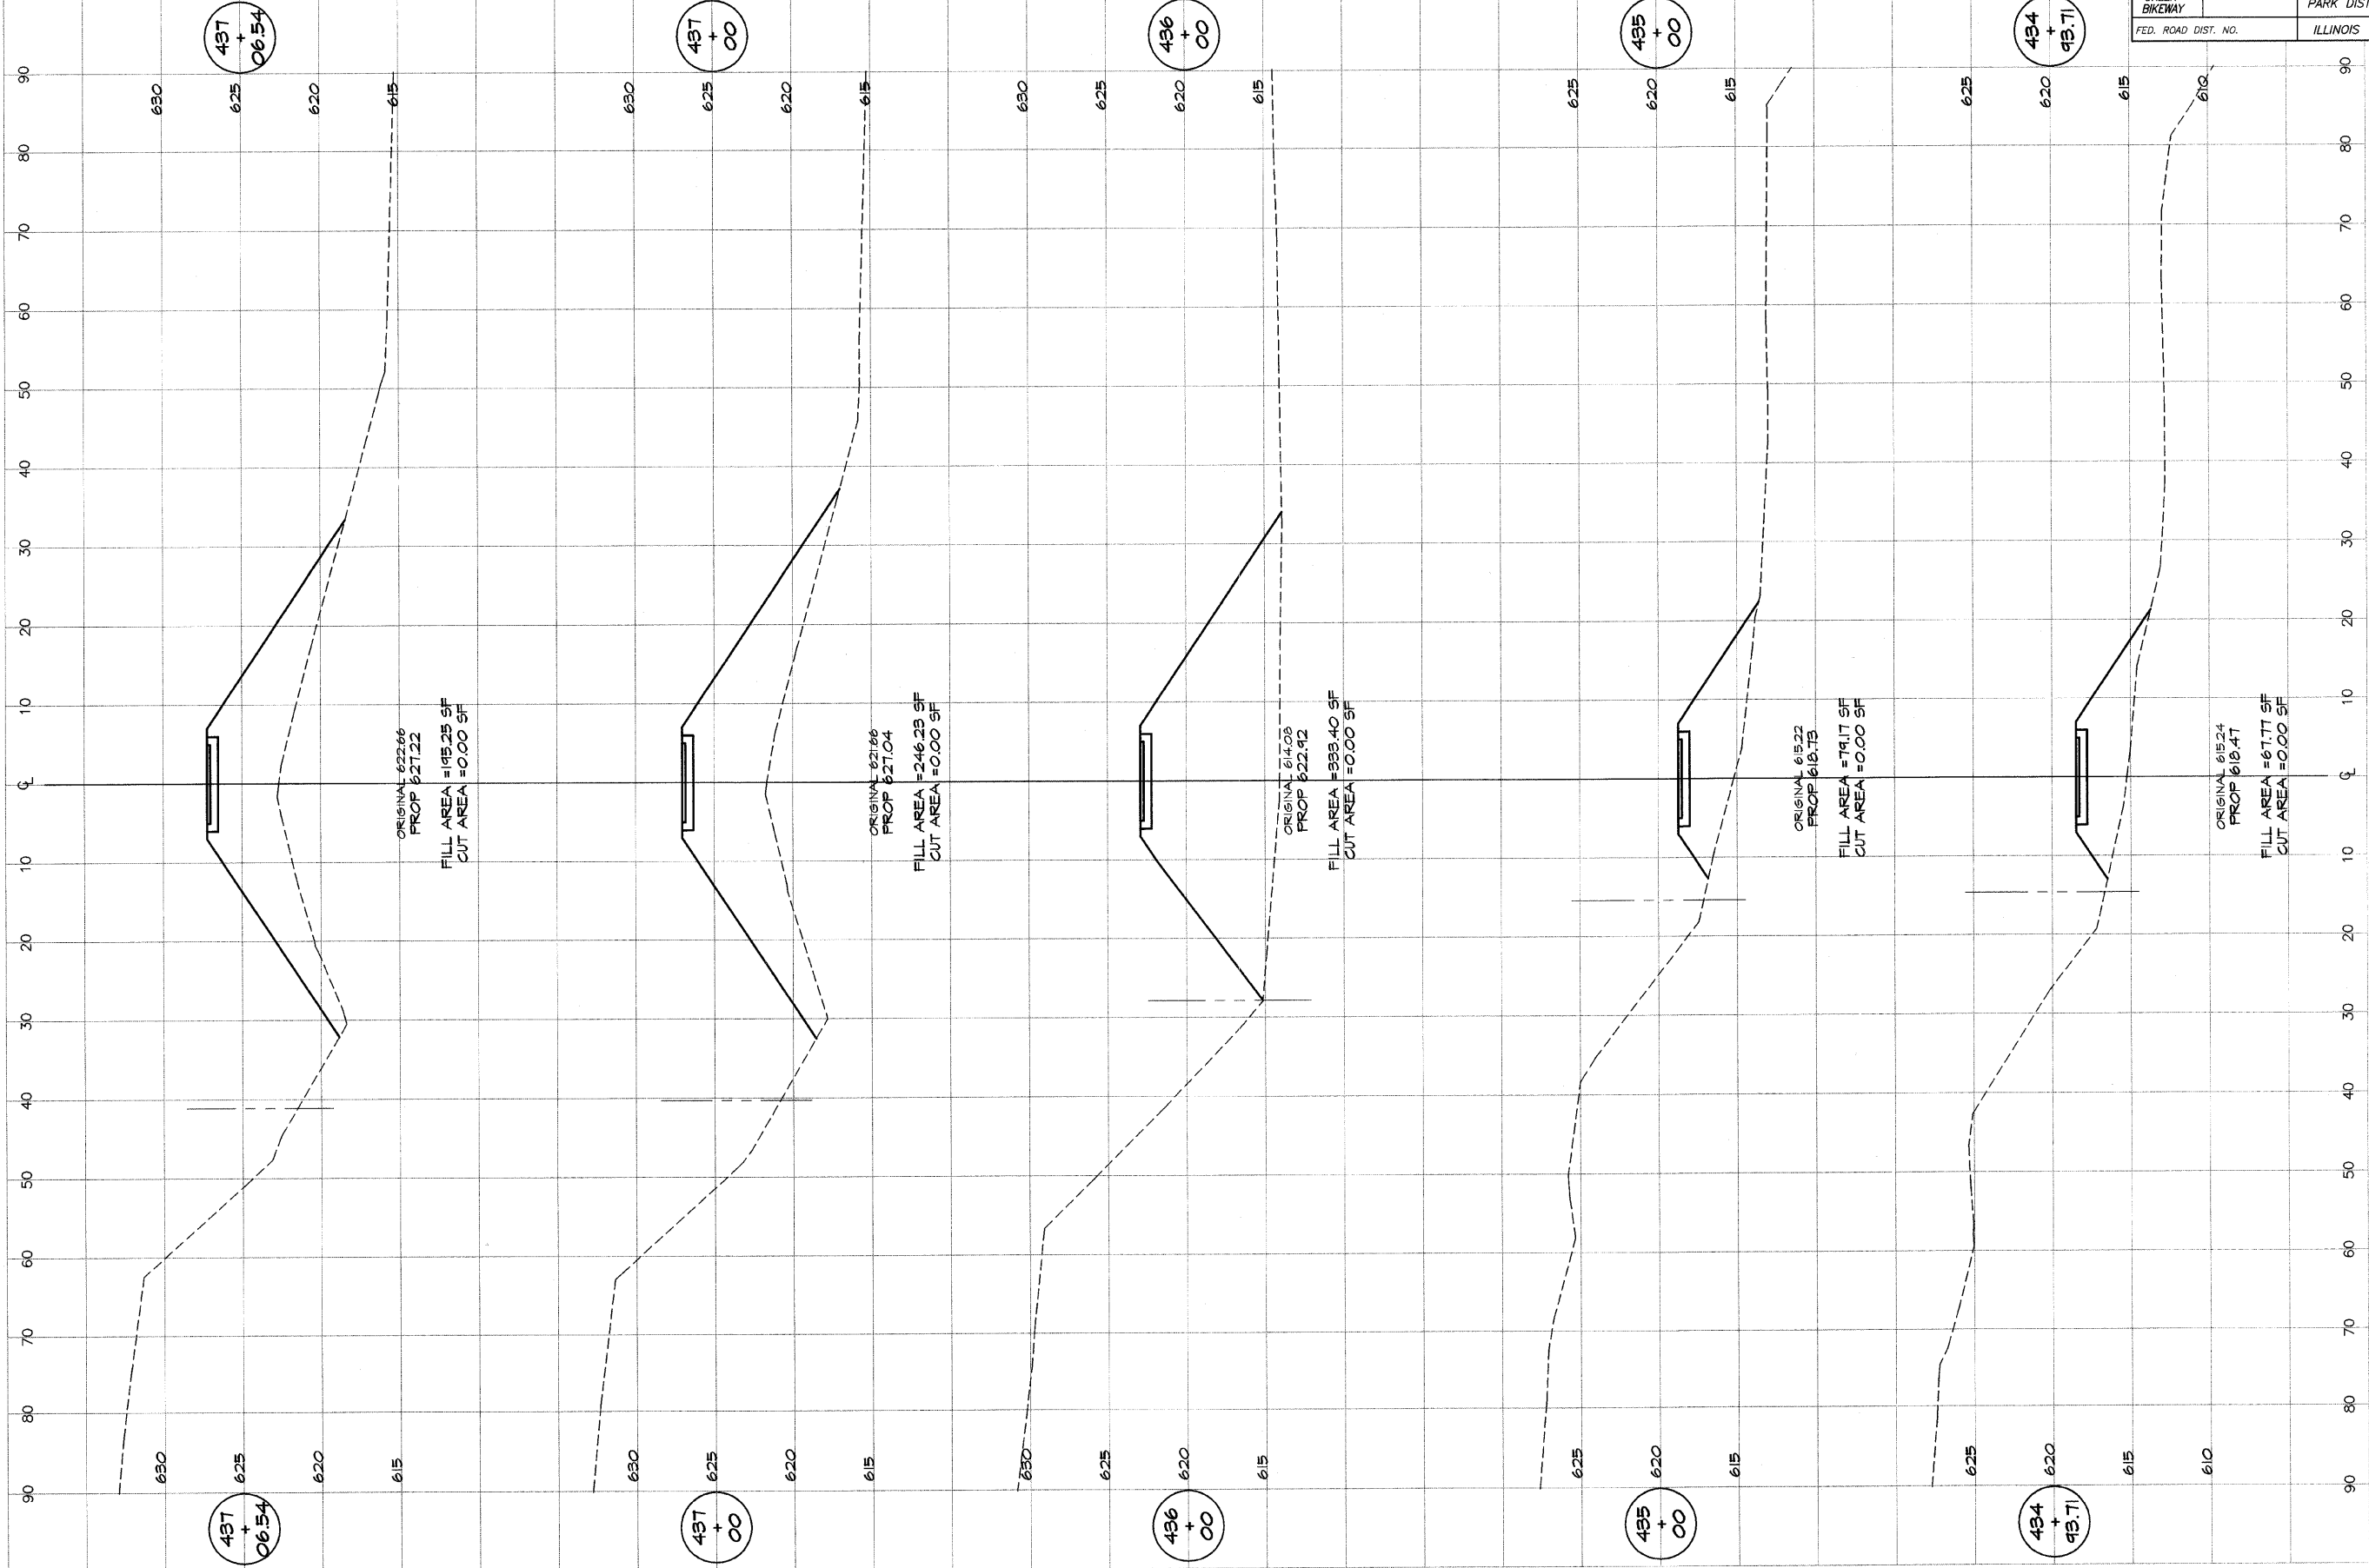

DESIGNED	SCALE	REVISIONS
MAP	AS NOTED	NO. BY DATE
DRAWN	DATE	
P. Mills	JUN 2004	
FIELD BOOK	JOB NO.	
XXX	94099	

**DECATUR PARK DISTRICT**  
STEVENS CREEK BIKEWAY - PHASE I  
CROSS SECTIONS  
SUMMIT TO GREENDELL