


ROUTE NO. STEVENS CREEK BIKEWAY	SECTION 99-P4000-00-BP	CITY DECATUR PARK DIST	TOTAL SHEETS 145	SHEET NO. 129
FED. ROAD DIST. NO.		ILLINOIS	PROJECT TE-0007(27)	

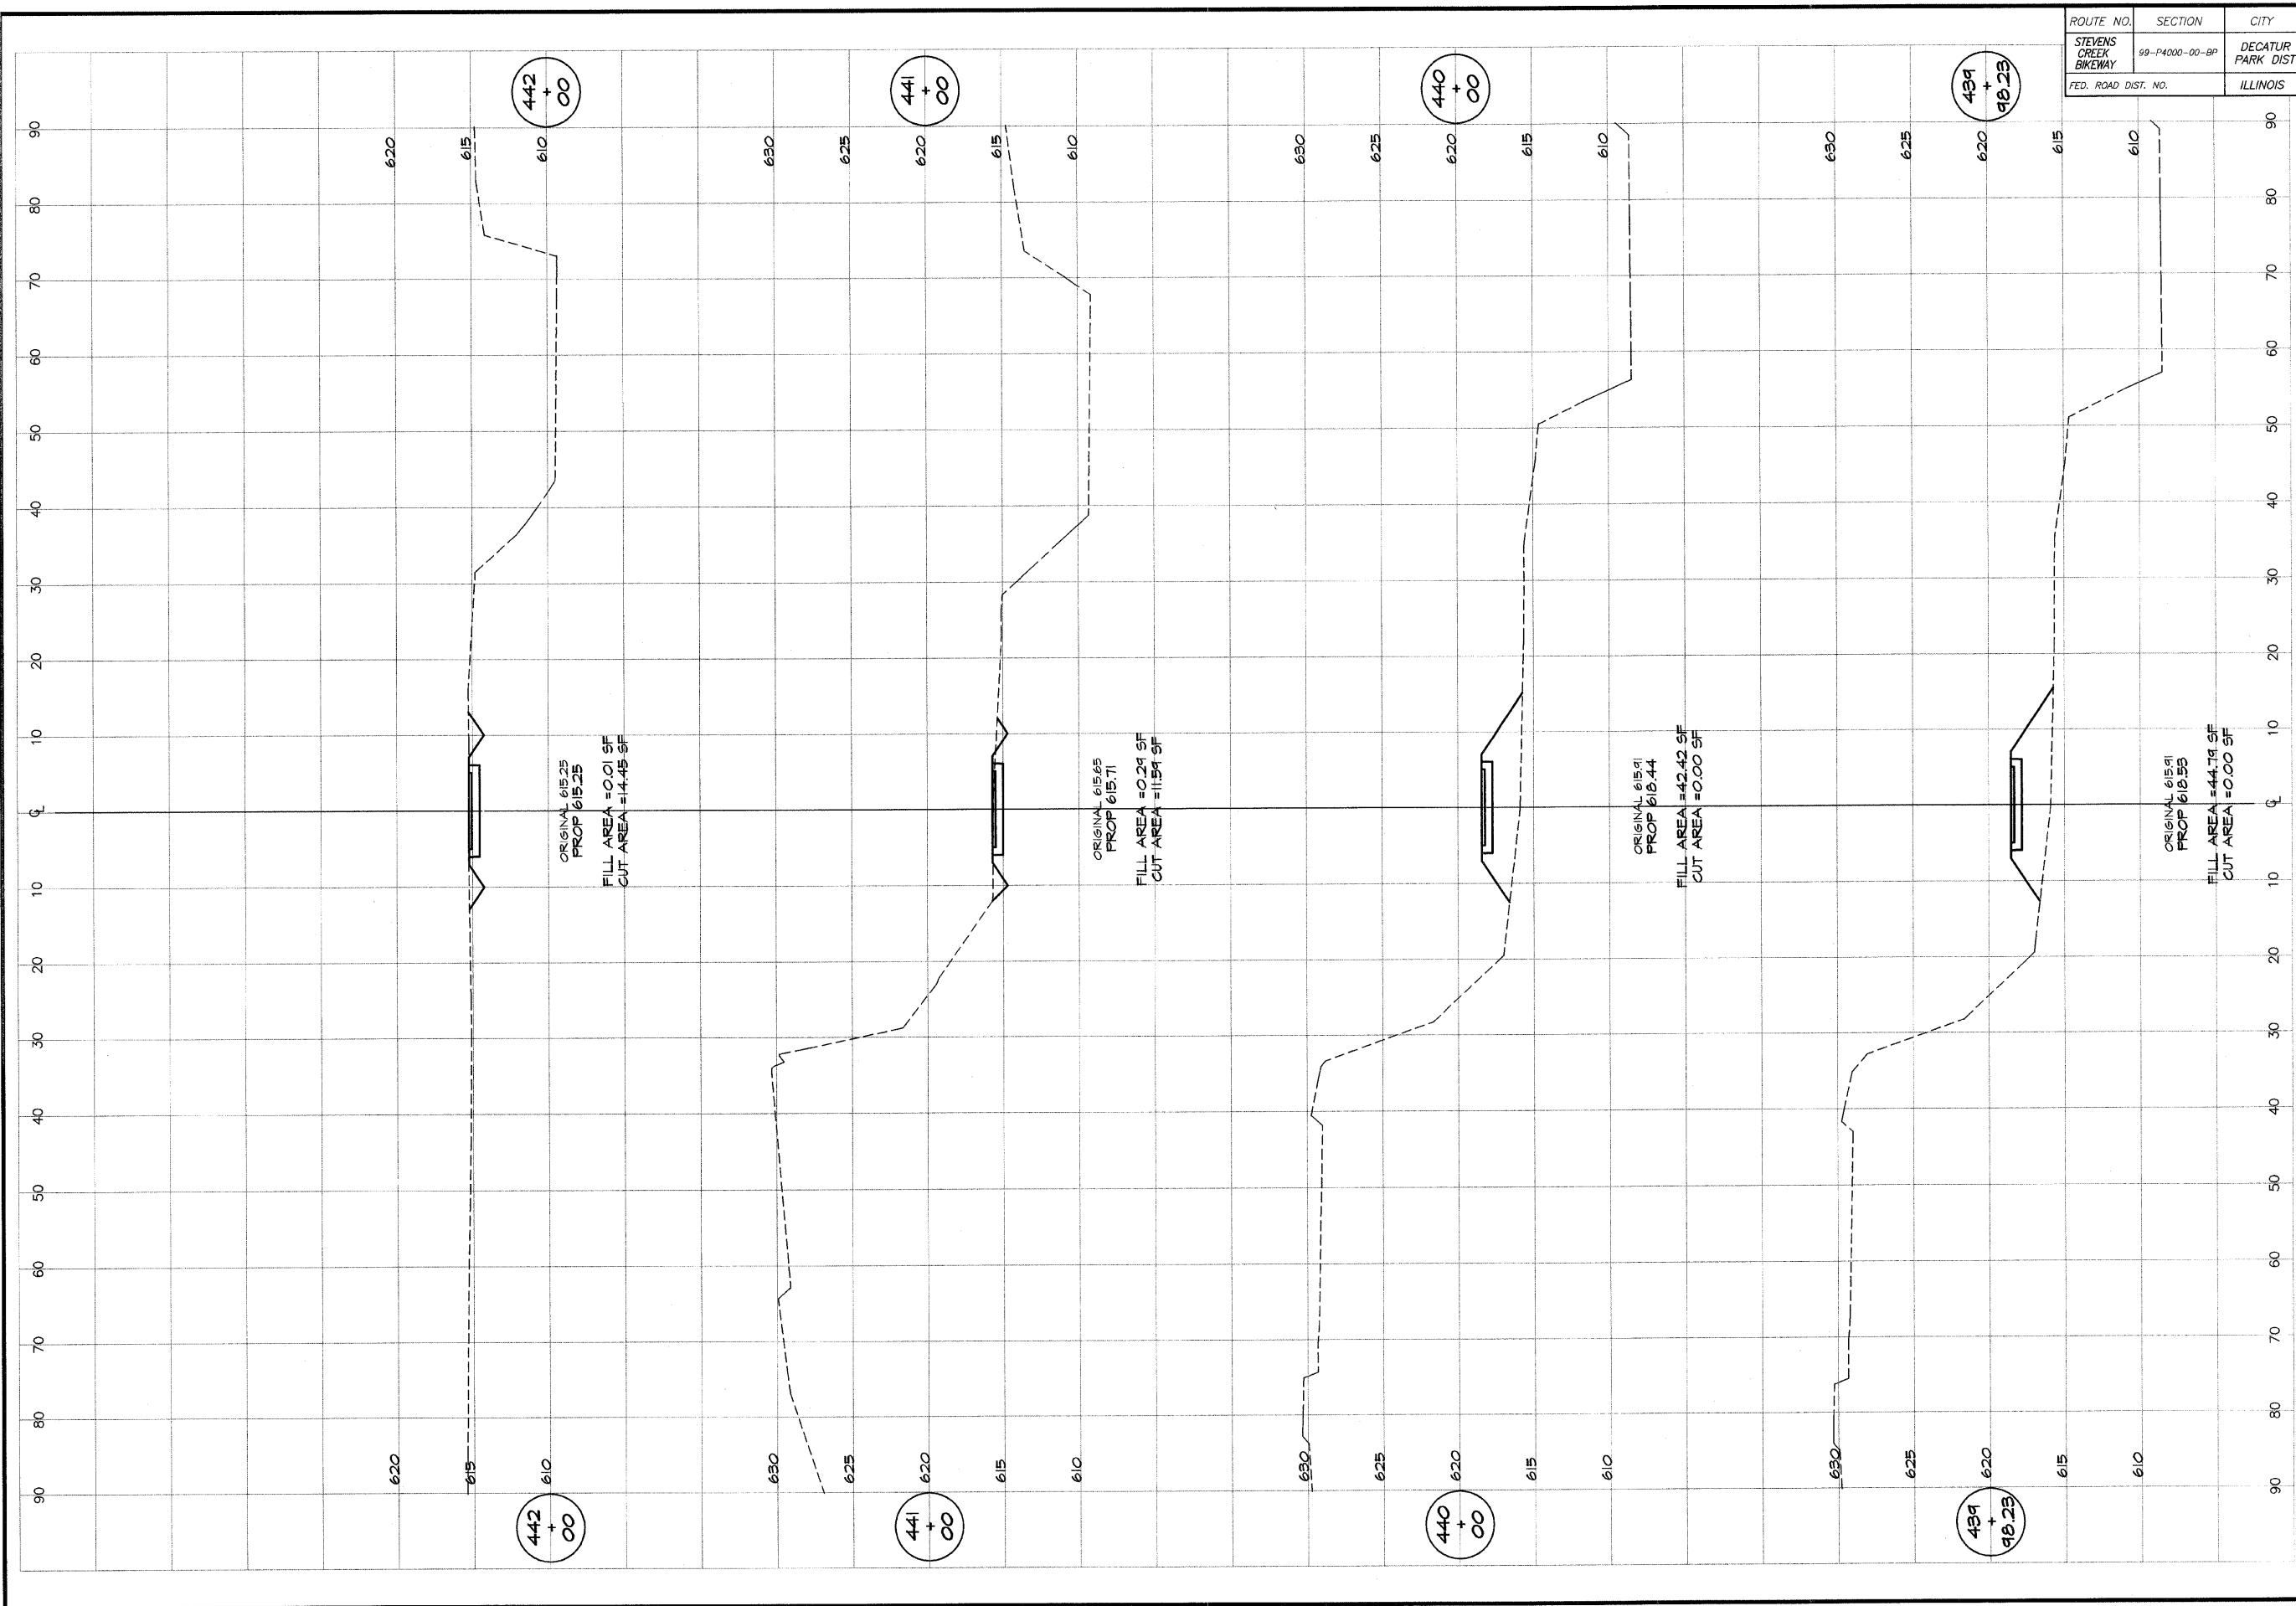

**BATNBRIIDGE**  
**G&M**  
**MILANSKI**  
180 SOUTH TAYLORVILLE ROAD  
DECATUR, ILLINOIS 62526  
Phone: 314-381-2585

DESIGNED	SCALE	REVISIONS
MHP	AS NOTED	NO. BY DATE
P Mills	DATE	
FIELD BOOK	JOB NO.	
XXX	99099	

**DECATUR PARK DISTRICT**  
STEVENS CREEK BIKEWAY - PHASE I  
CROSS SECTIONS  
SUMMIT TO GREENDELL