
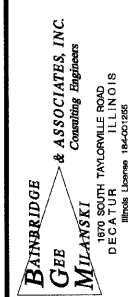


|  |                           |                              |                        |                     |
|--|---------------------------|------------------------------|------------------------|---------------------|
| ROUTE NO.<br>STEVENS<br>CREEK<br>BIKEWAY | SECTION<br>99-P4000-00-BP | CITY<br>DECATUR<br>PARK DIST | TOTAL<br>SHEETS<br>145 | SHEET<br>NO.<br>132 |
| FED. ROAD DIST. NO.                      |                           | ILLINOIS                     | PROJECT TE-0007(27)    |                     |

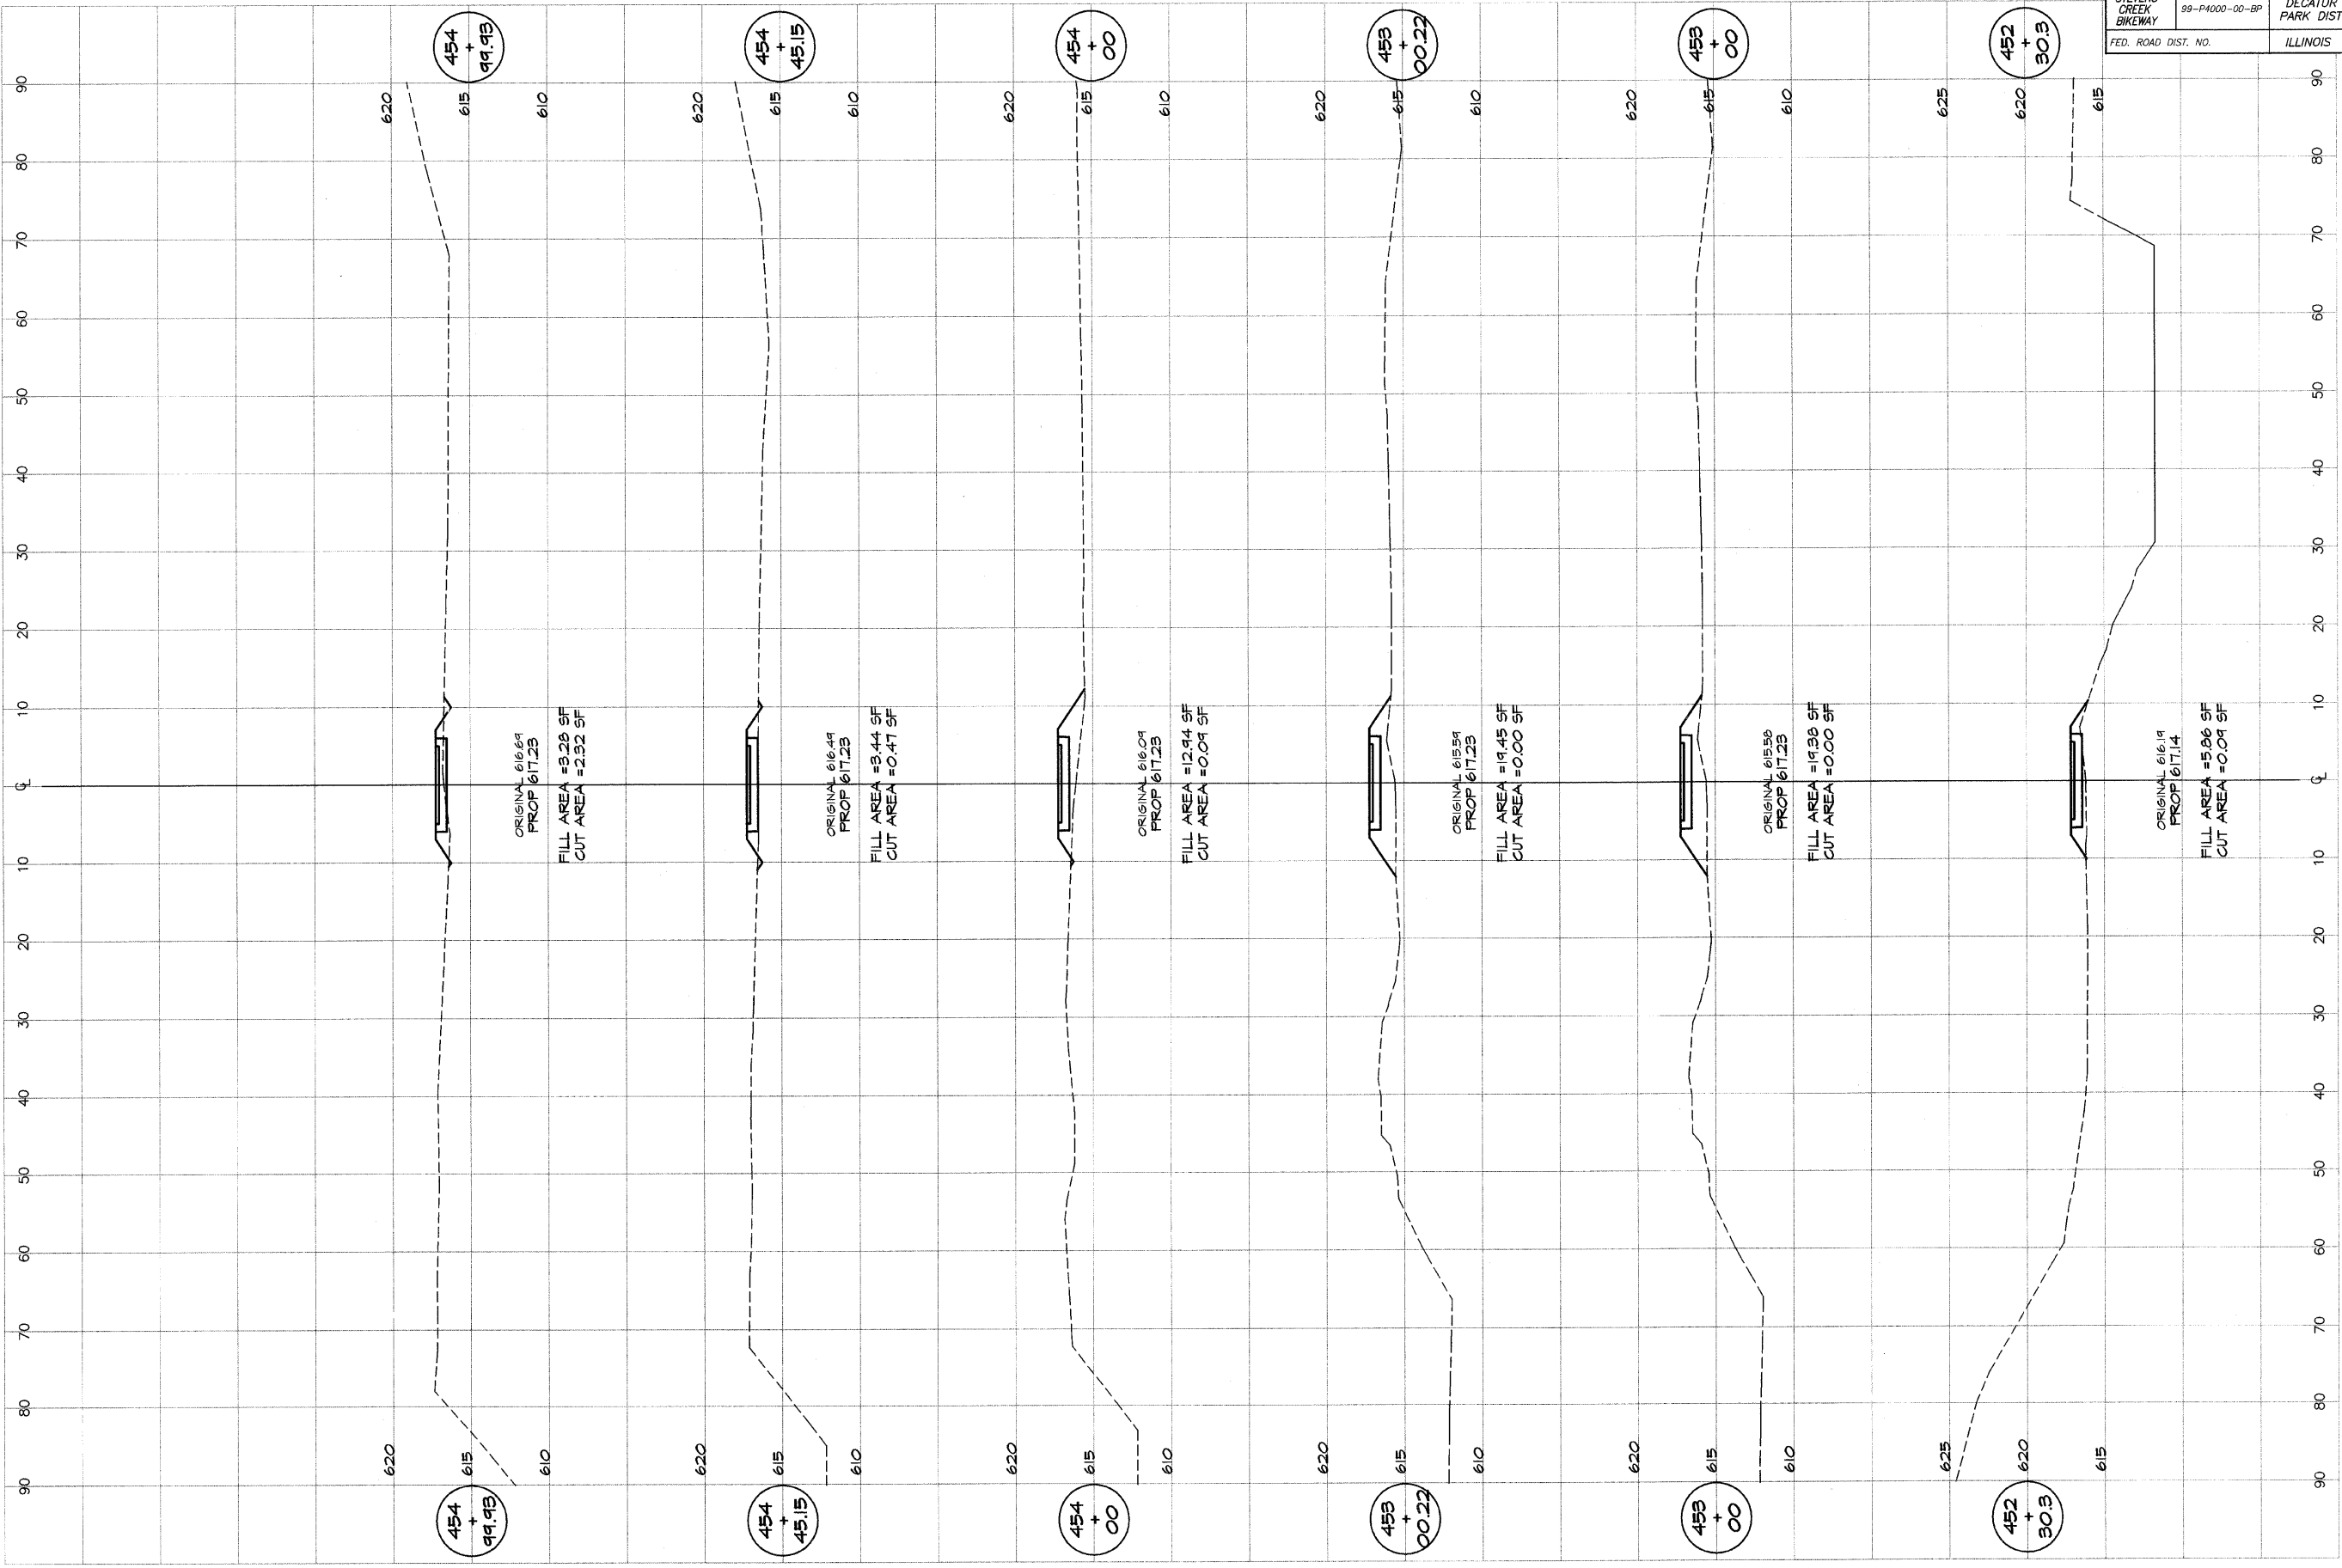

| DESIGNED   |          | SCALE    |          | REVISIONS |      |
|------------|----------|----------|----------|-----------|------|
| MHP        | 28 notes | 28 notes |          | NO.       | DATE |
| DRWN       | P m/l/s  | DATE     | JAN 2004 |           |      |
| FIELD BOOK | XXX      | JOB NO.  | 99099    |           |      |

**DECATUR PARK DISTRICT**  
STEVENS CREEK BIKEWAY - PHASE I  
CROSS SECTIONS  
SUMMIT TO GREENDELL