


ROUTE NO.	SECTION	CITY	TOTAL SHEETS	SHEET NO.
STEVENS CREEK BIKEWAY	99-P400-00-BP	DECATUR PARK DIST	145	133
FED. ROAD DIST. NO.	ILLINOIS		PROJECT TE-0007(27)	

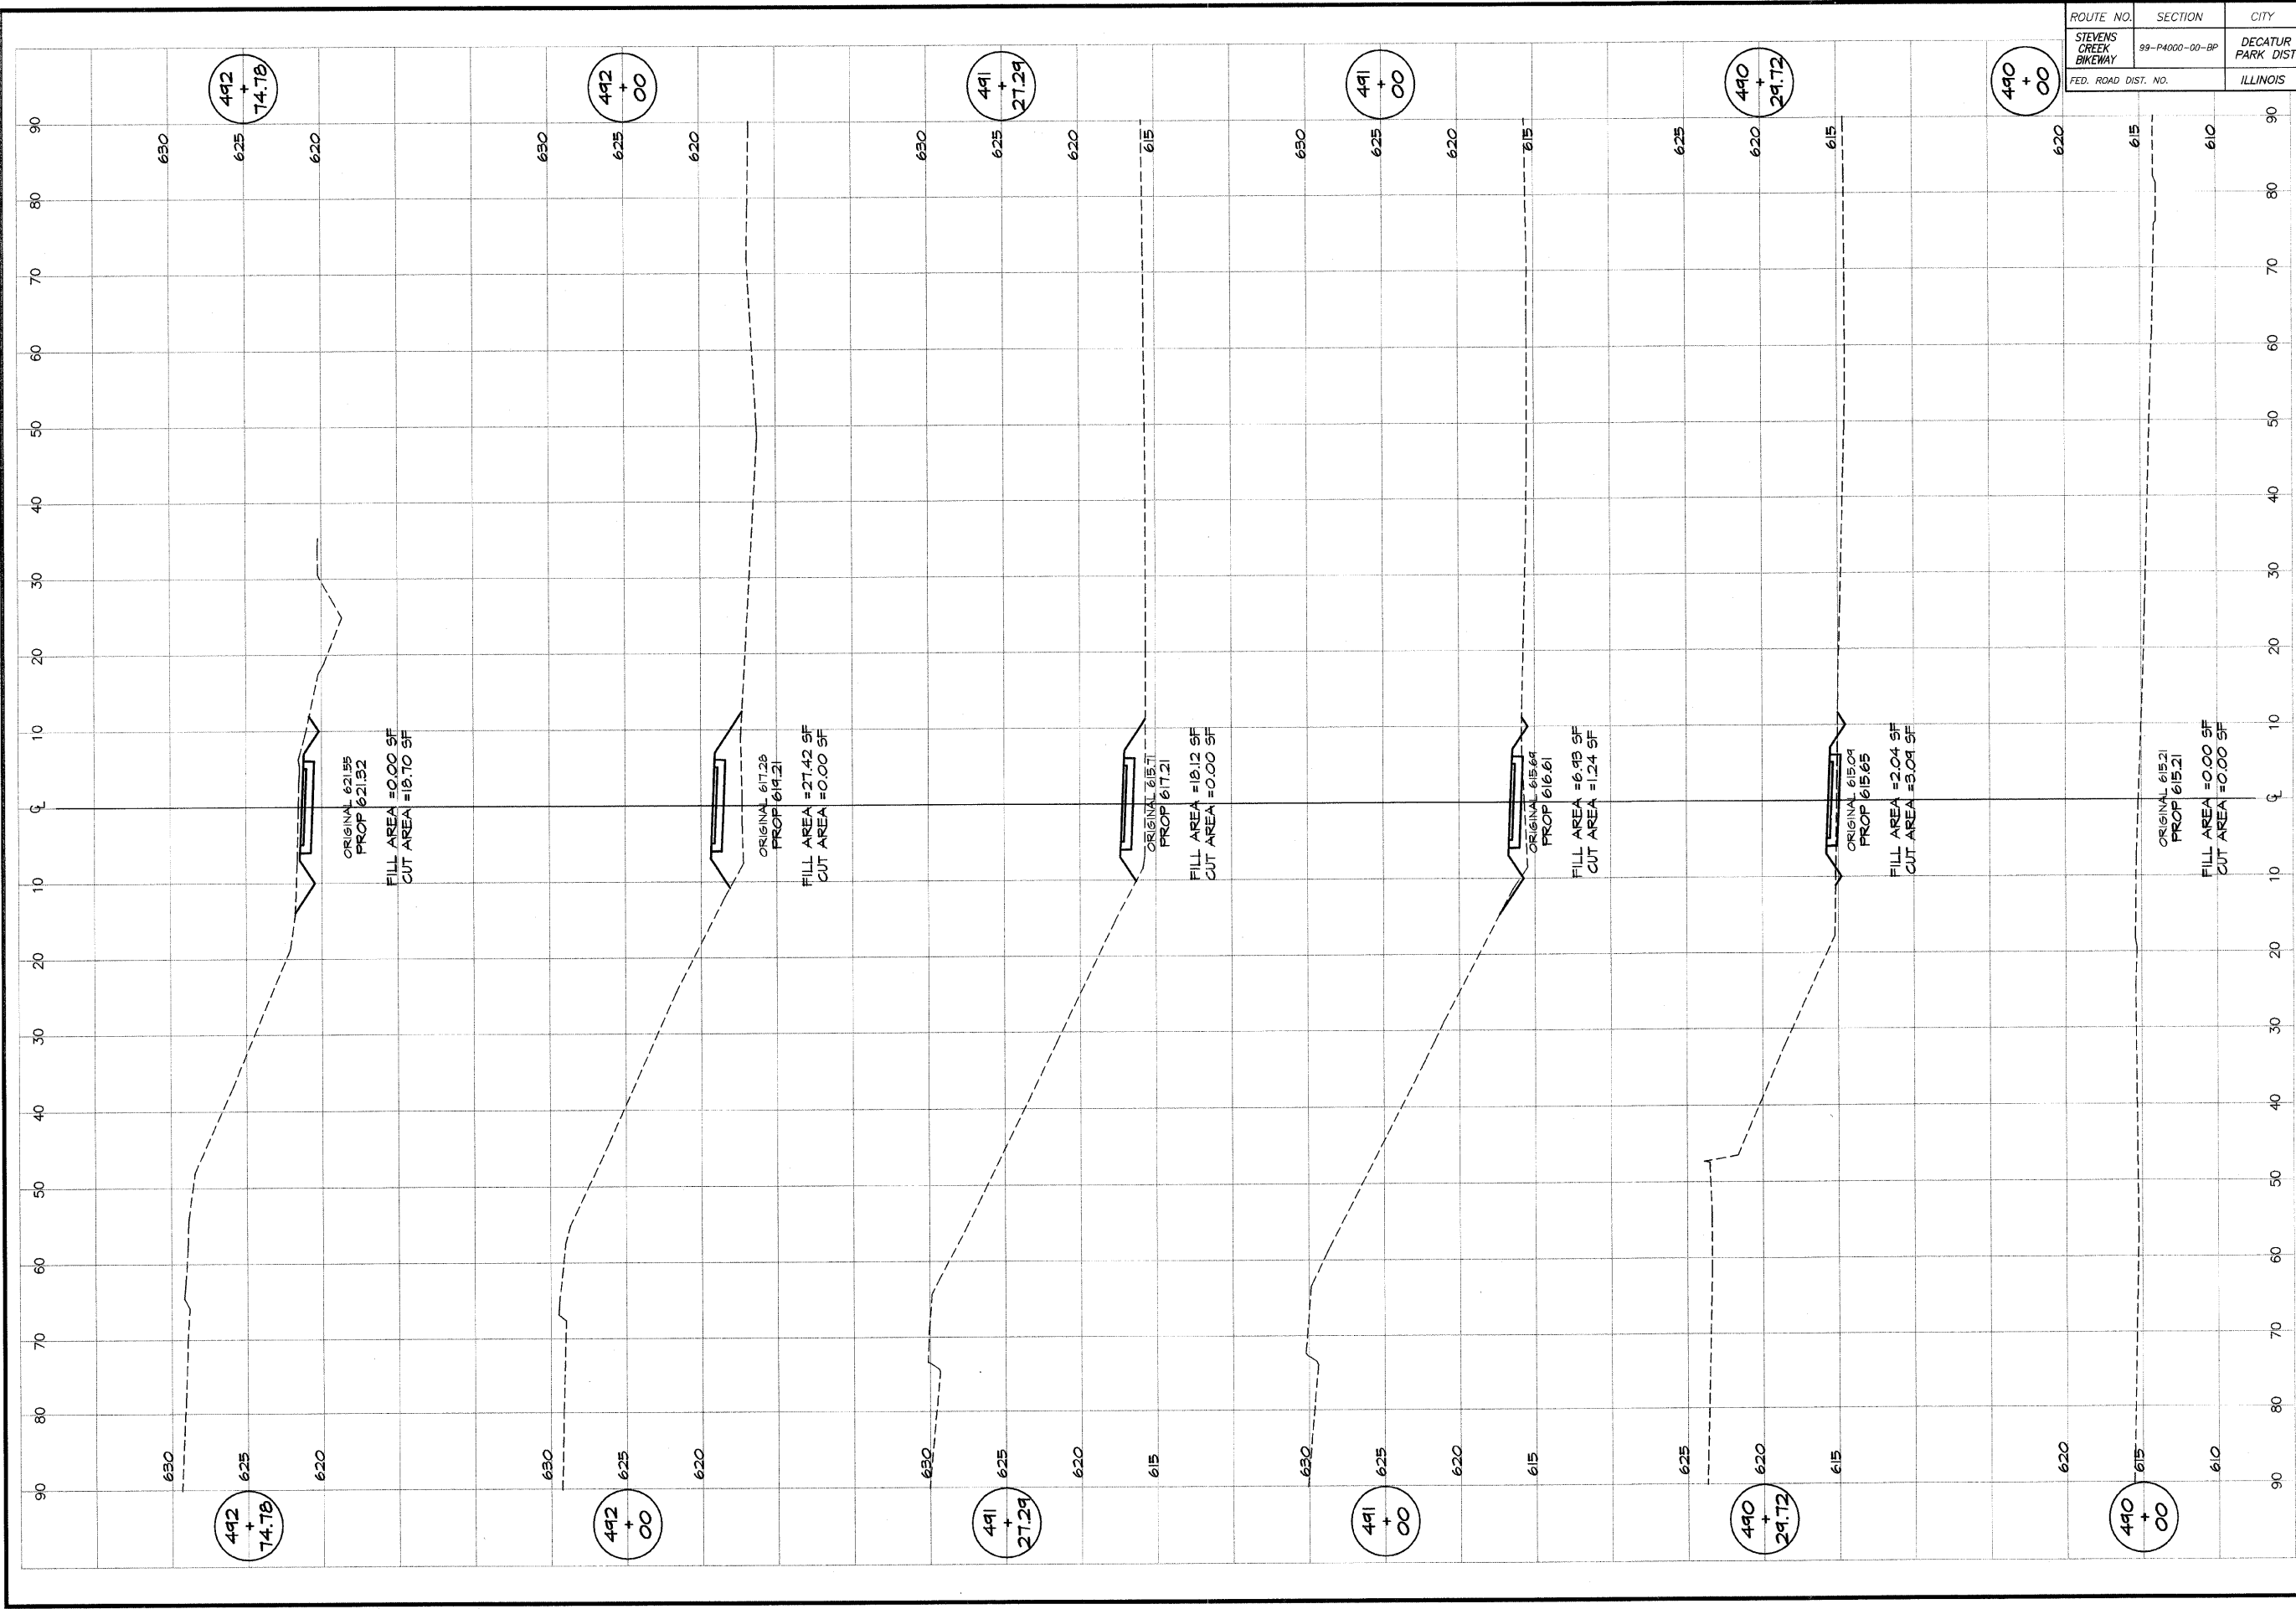

**BATNBRIDGE**  
**G&B**  
**MILAYSKI**  
 & ASSOCIATES, INC.  
 Consulting Engineers  
 100 SOUTH TAYLORVILLE ROAD  
 DECATUR, ILLINOIS 62526  
 PHONE: 219-426-1000

DESIGNED	SCALE	REVISIONS
MHP	as noted	NO. BY DATE
DRWN		
P Mills	DATE	
FIELD BOOK	JOB NO.	
XXX	99099	

**DECATUR PARK DISTRICT**  
 STEVENS CREEK BIKEWAY - PHASE I  
 CROSS SECTIONS  
 PERSHING ROAD ACCESS