


ROUTE NO.	SECTION	CITY	TOTAL SHEETS	SHEET NO.
STEVENS CREEK BIKEWAY	99-P400-00-BP	DECATUR PARK DIST	145	134
FED. ROAD DIST. NO.	ILLINOIS		PROJECT TE-0007(27)	

442 + 81.92

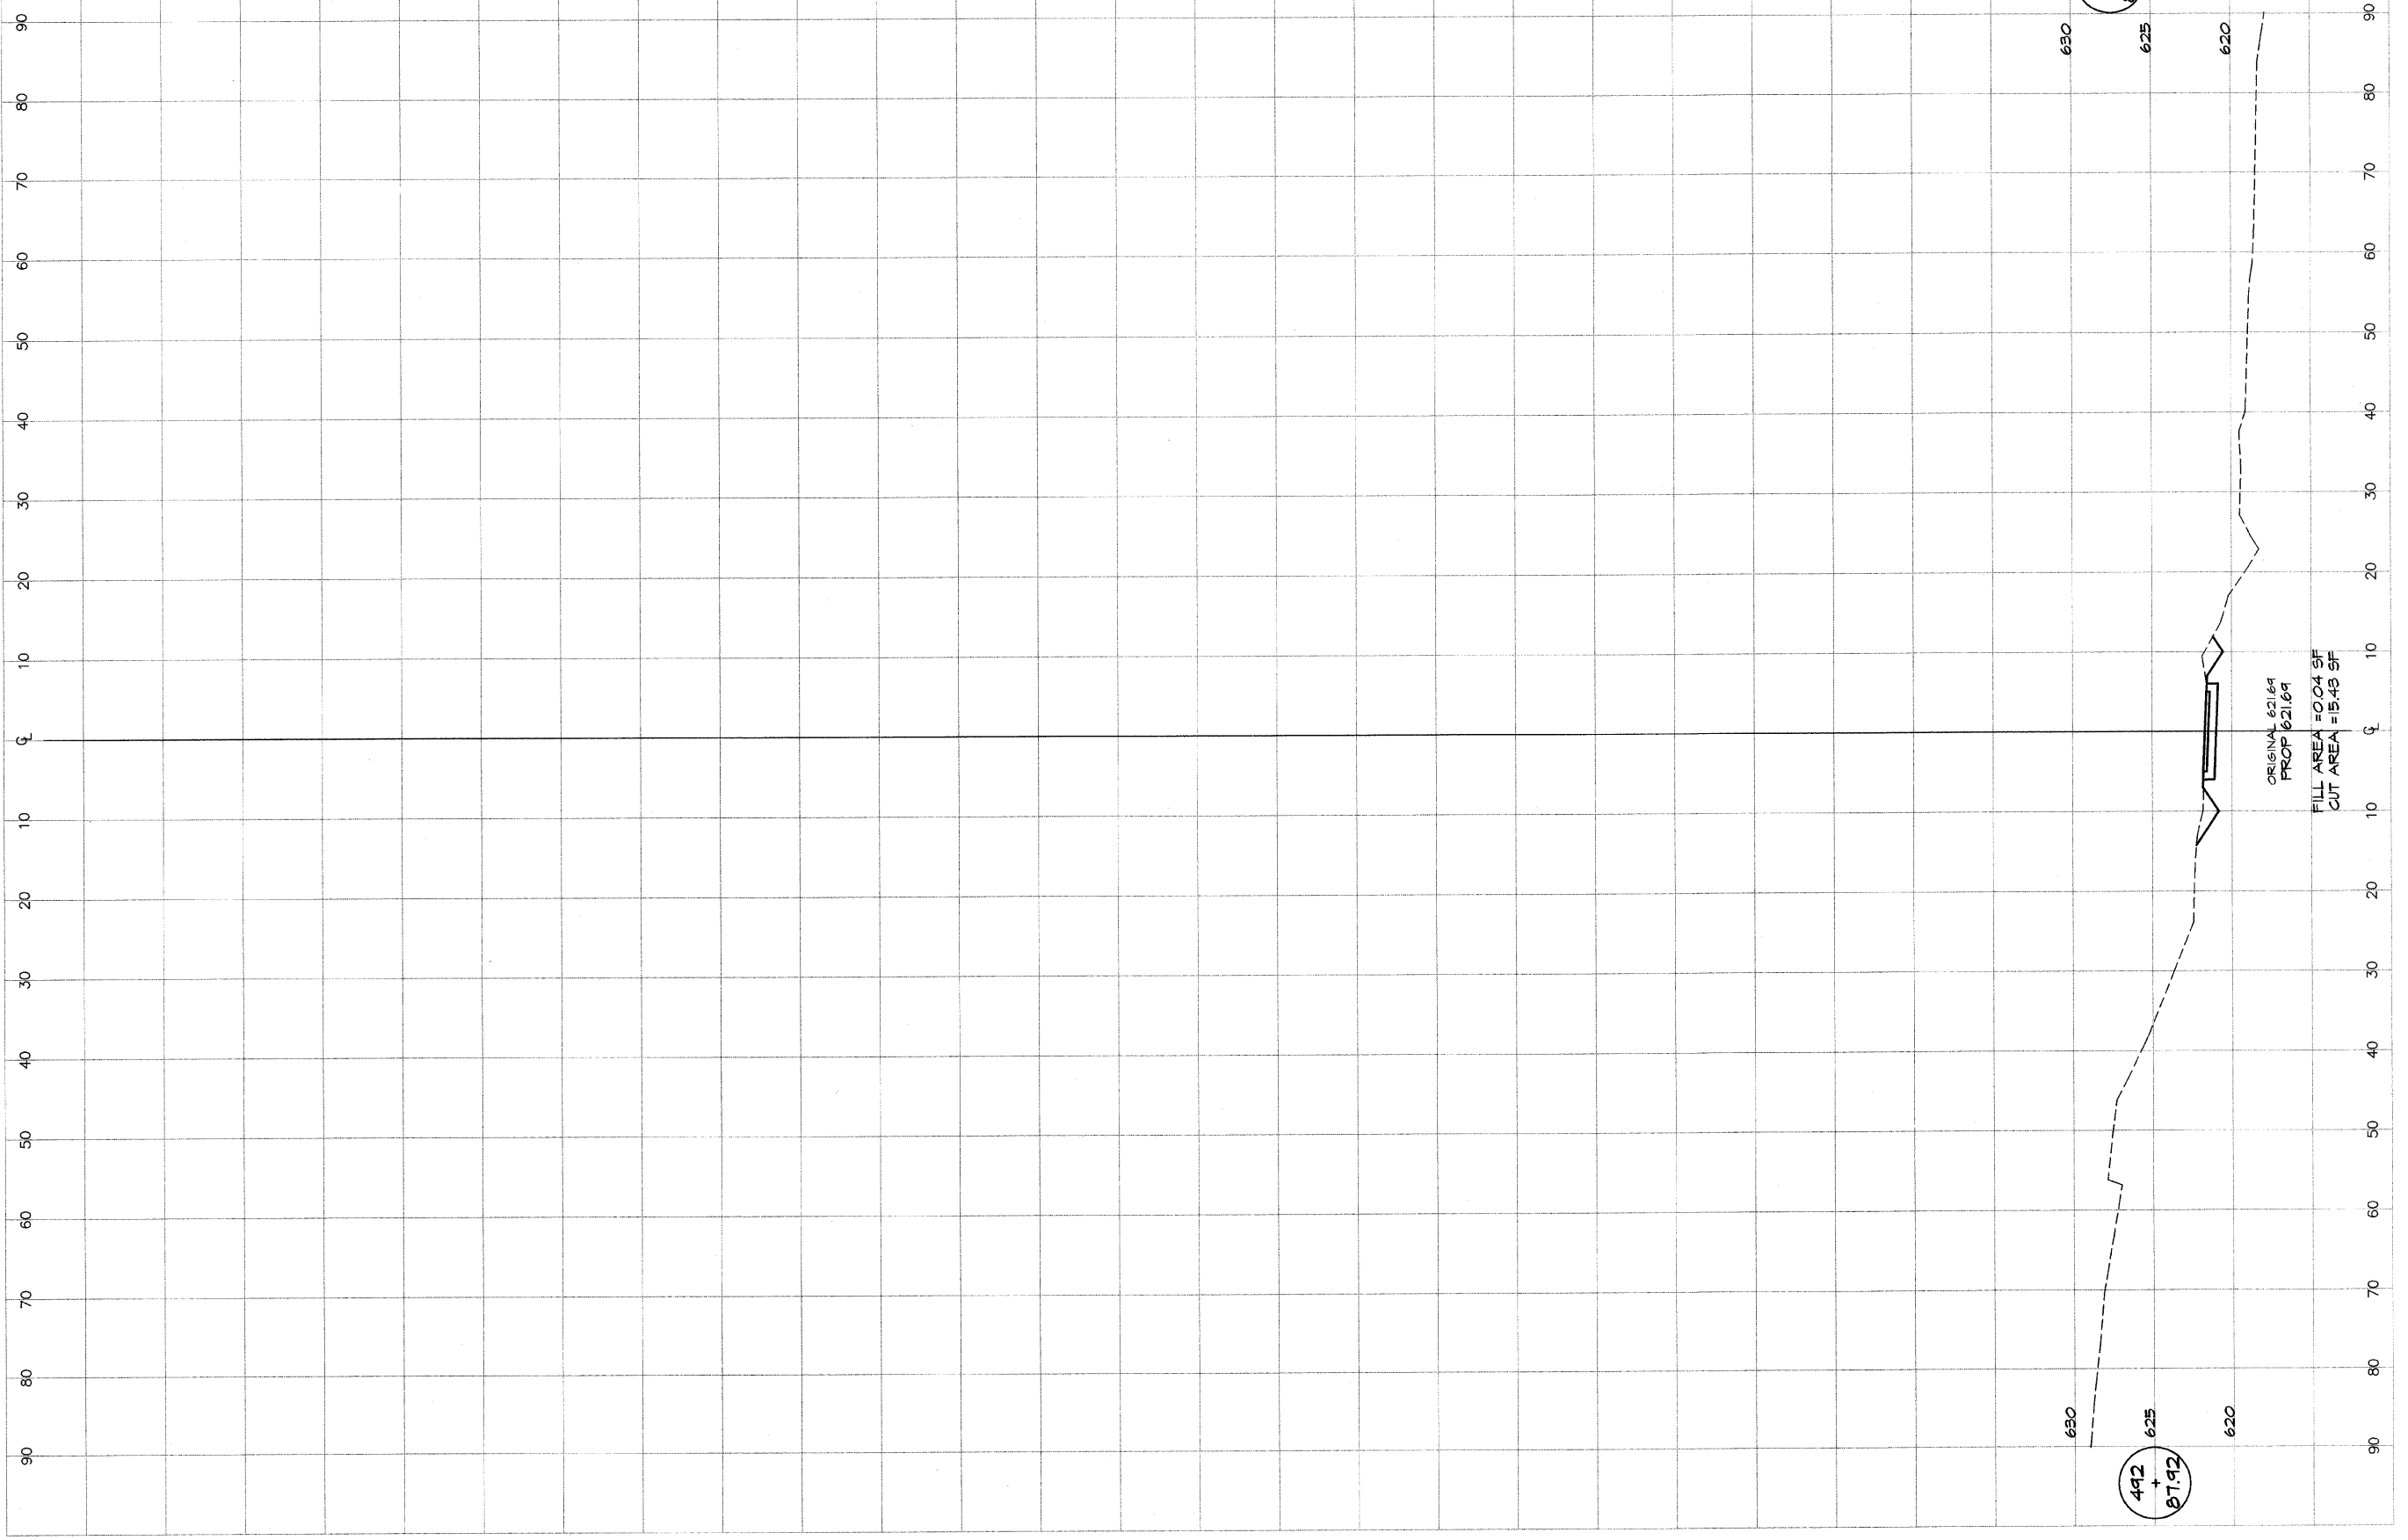

ORIGINAL 621.64  
PROP 621.64  
FILL AREA = 0.04 SF  
CUT AREA = 15.43 SF

**DECATUR PARK DISTRICT**  
STEVENS CREEK BIKEWAY - PHASE I  
CROSS SECTIONS  
PERSHING ROAD ACCESS

DESIGNED	SCALE	REVISIONS
MHP	as noted	NO. BY DATE
DRAWN	DATE	
P. Mills	Jan 2004	
FIELD BOOK	JOB NO.	
XXX	95099	

**BATHURIDGE**  
**GEB**  
**MILANSKI**  
& ASSOCIATES INC.  
Consulting Engineers  
180 SOUTH TAYLORVILLE ROAD  
DECATUR, ILLINOIS  
Local License 18400000