


ELEVATION

Showing Rail Post Spaces


See sheet 5 of 10 for Railing Details.

See sheet 5 of 10 for complete rail details.

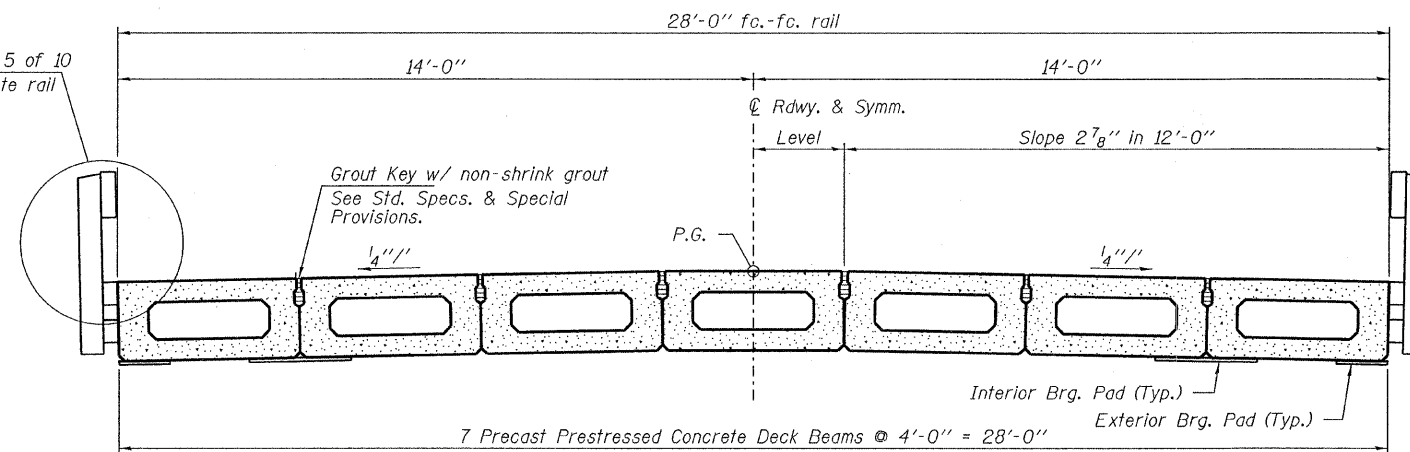


CROSS SECTION

See sheets 2 & 3 of 10 for Superstructure.

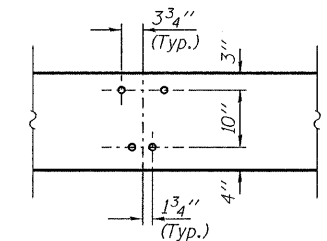

DETAIL A

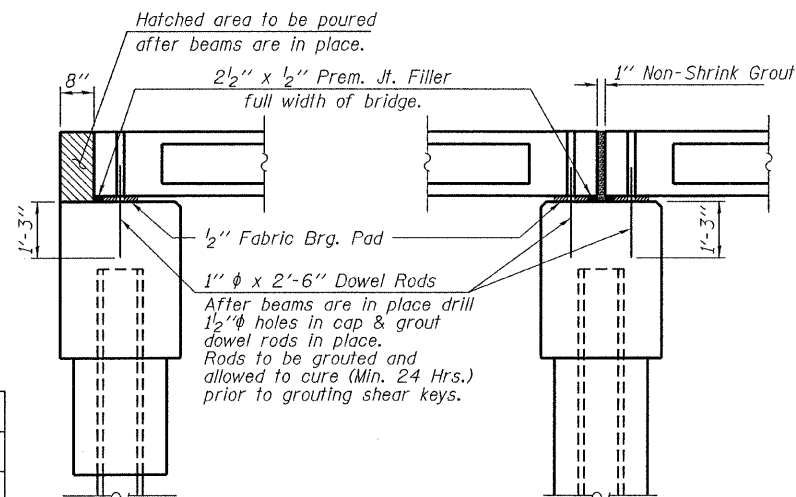

SECTION AT ABUTMENTS

@ Rt. L's

SECTION AT PIERS

@ Rt. L's

DESIGNED - A.S.L.
CHECKED - S.W.M.
DRAWN - D.A.B.
CHECKED - D.T.M.

**SUPERSTRUCTURE DETAILS
STRUCTURE NO. 096-3446**

HAMPTON, LENZINI & RENWICK, INC. CIVIL & STRUCTURAL ENGINEERS LAND SURVEYORS HLR 3085 STEVENSON DRIVE, SUITE 201 SPRINGFIELD, ILLINOIS 62703 (217) 546-3400	SHEET NO. 4 10 SHEETS	C.H.	SECTION	COUNTY	TOTAL SHEETS	SHEET NO.
		7	07-00116-00-BR	WAYNE	16	10
PROJECT NUMBER: 08.0219.130 DATE: 06/17/09		CONTRACT NO. 95589				
		FED. ROAD DIST. NO. ILLINOIS FED. AID PROJECT				