




9+00

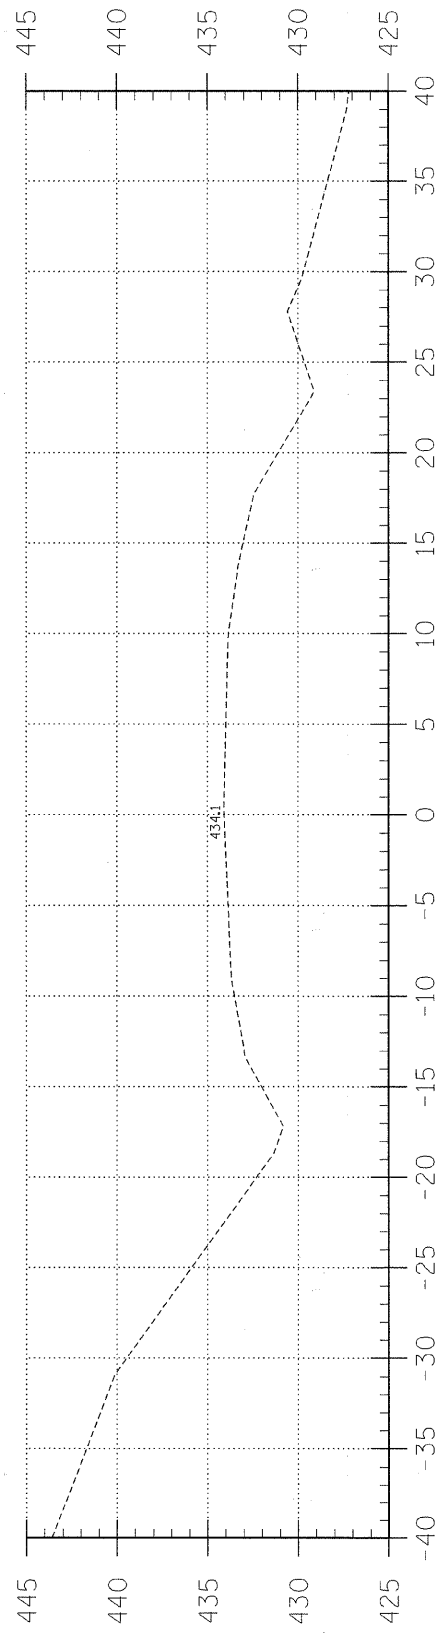


8+00

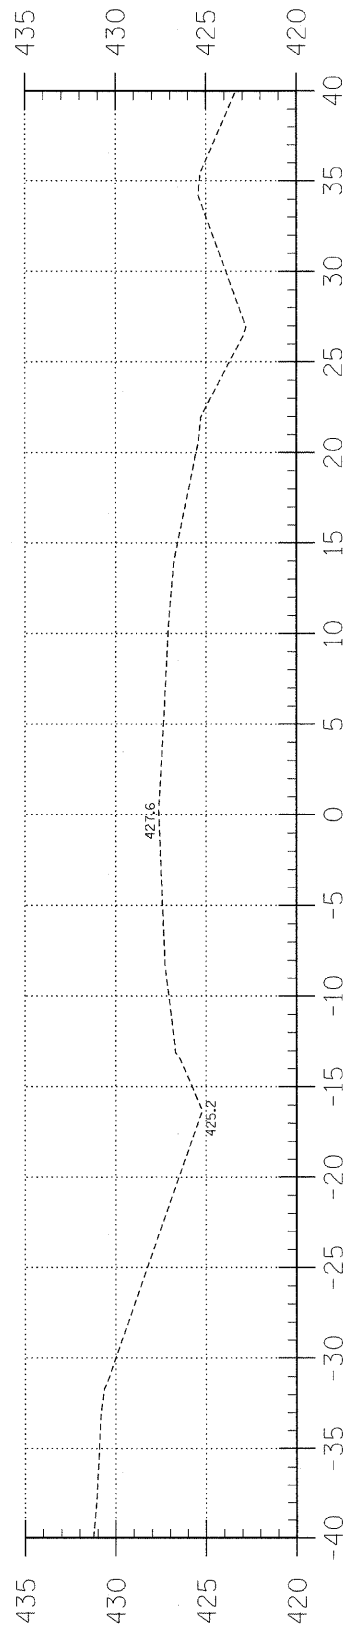


7+00

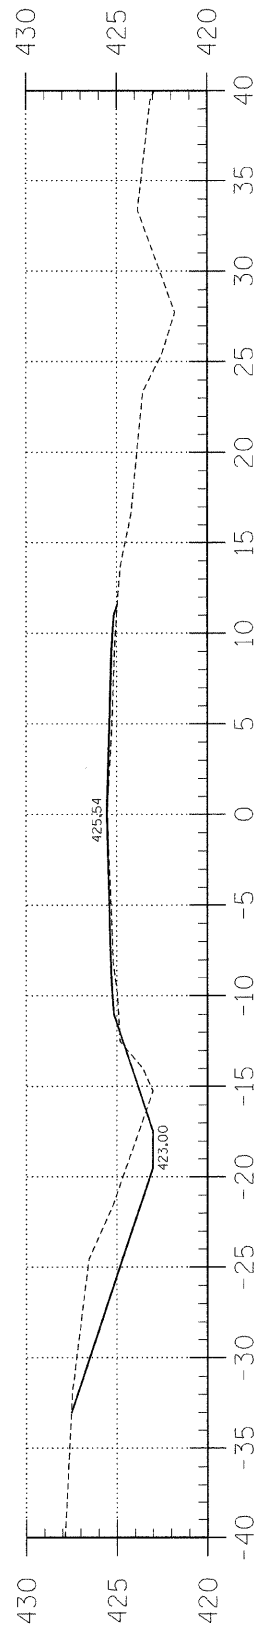

6+50

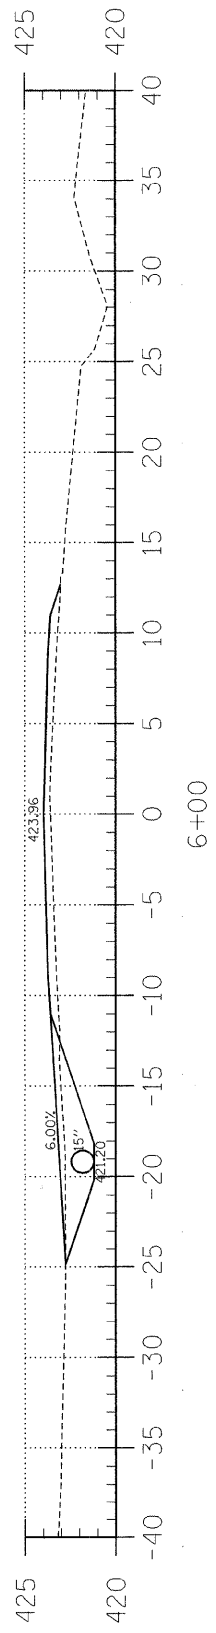

6+00

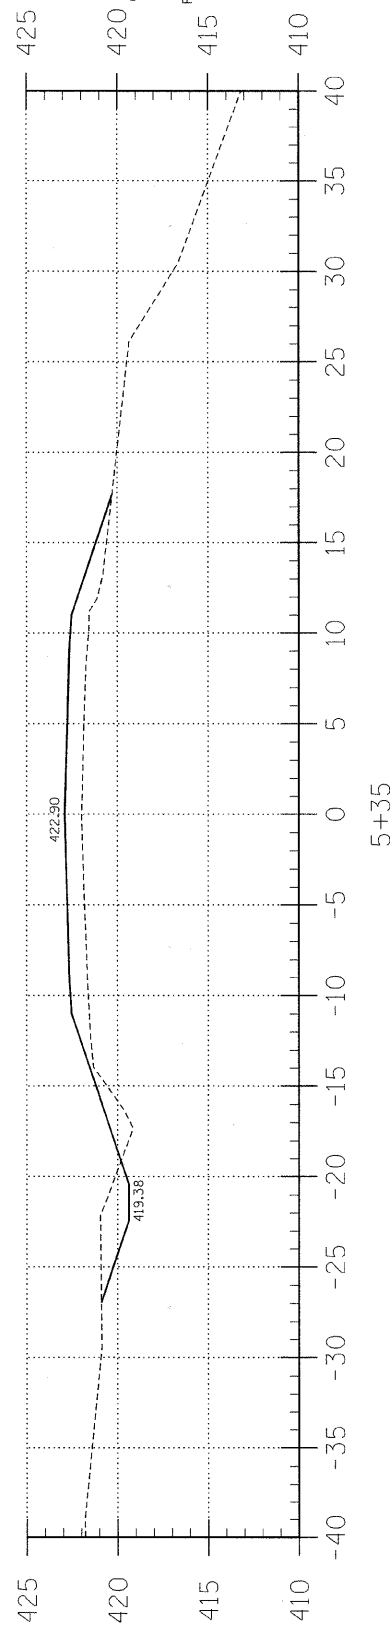

5+35

C = 19.0
F = 4.3

C = 10.4
F = 8.9

C.H.	SECTION	COUNTY	TOTAL SHEETS	SHEET NO.
4	07-00064-00-BR	EDWARDS	13	4
FED. ROAD DIST. NO. 7 ILLINOIS		FED. AID PROJECT		
PROJECT* ARA-047(032)		CONTRACT* 95606		
JOB NO. C-97-023-10		BEAR CREEK		


LEC JOB # H081009ED

323 W. 3RD ST.
P.O. BOX 160
MT. CARMEL, IL
62863
PHONE:
(618)-262-8651
FAX:
(618)-263-3327

405 W. STATE ST.
SUITE 1
PRINCETON, IN
47670
PHONE:
(812)-386-7611
FAX:
(812)-385-2812



PROFESSIONAL
DESIGN FIRM
LAND SURVEY &
PROFESSIONAL
ENGINEERING
CORPORATION
184-000887
(62-032435)(35-002769)

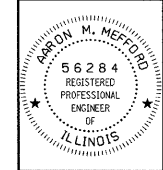

AARON M. MEFFORD
NAME
SIGNATURE
DATE
1/30/11
EXPIRES

BEAR CREEK
COUNTY HIGHWAY 4
EDWARDS COUNTY, ILLINOIS

SHEET TITLE:

CROSS-SECTIONS

SCALE: 1" = 5'
BY: AMM
DATE: 10/20/09
REV:

4 OF 13
SHEETS

SHEET NO.
4