


ROUTE NO. FAU 7432	SECTION *	COUNTY MACON	TOTAL SHEETS 47	SHEET NO. 4
FED. ROAD DIST. NO.	ILLINOIS	PROJECT		



*08-00602-00-BR

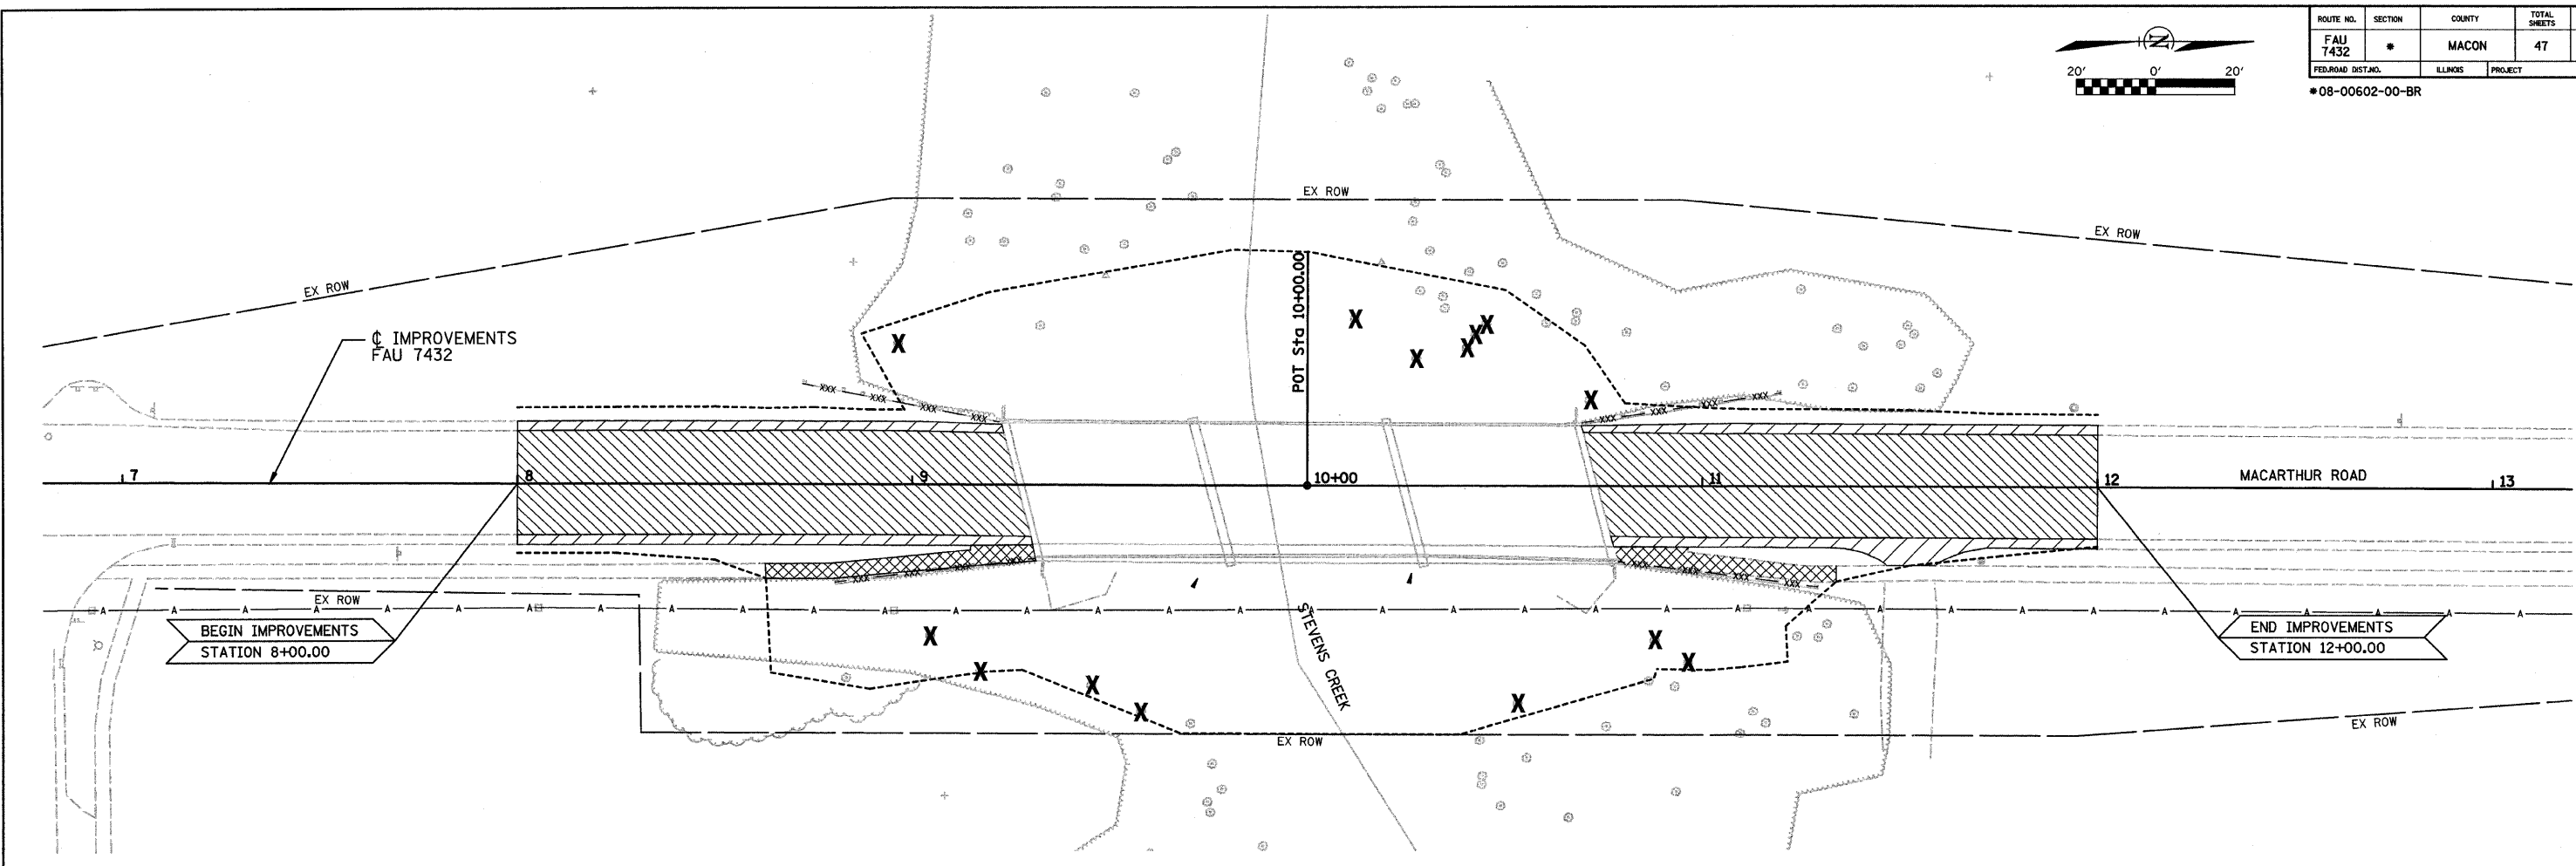

LEGEND

- PAVEMENT REMOVAL
- COMBINATION CONCRETE CURB AND GUTTER REMOVAL
- SIDEWALK REMOVAL
- xxx — xxx — GUARDRAIL REMOVAL
- X** DENOTES TREE REMOVAL (6 TO 15 UNITS DIAMETER)

REMOVAL PLAN

SECTION 08-00602-00-BR MACARTHUR RD OVER STEVENS CR			DRAWN BY DLB	DATE 7/09
CITY OF DECATUR MACON COUNTY			CHECKED BY PPW	DATE 7/09
HOMER L. CHASTAIN & ASSOCIATES, LLP CONSULTING ENGINEERS 184-001897			DECATUR CHICAGO (317) 422-8644 (773) 714-0060	
			ROCKFORD (815) 489-0060	
REVISIONS NO. DATE INITIALS			BOOK NUMBER 486	
PROJECT NO. 5307			SHEET NO.	