


ROUTE NO.	SECTION	COUNTY	TOTAL SHEETS	SHEET NO.
FAU 7432	*	MACON	47	8
FEDERAL DIST. NO.	ILLINOIS	PROJECT		

*08-00602-00-BR

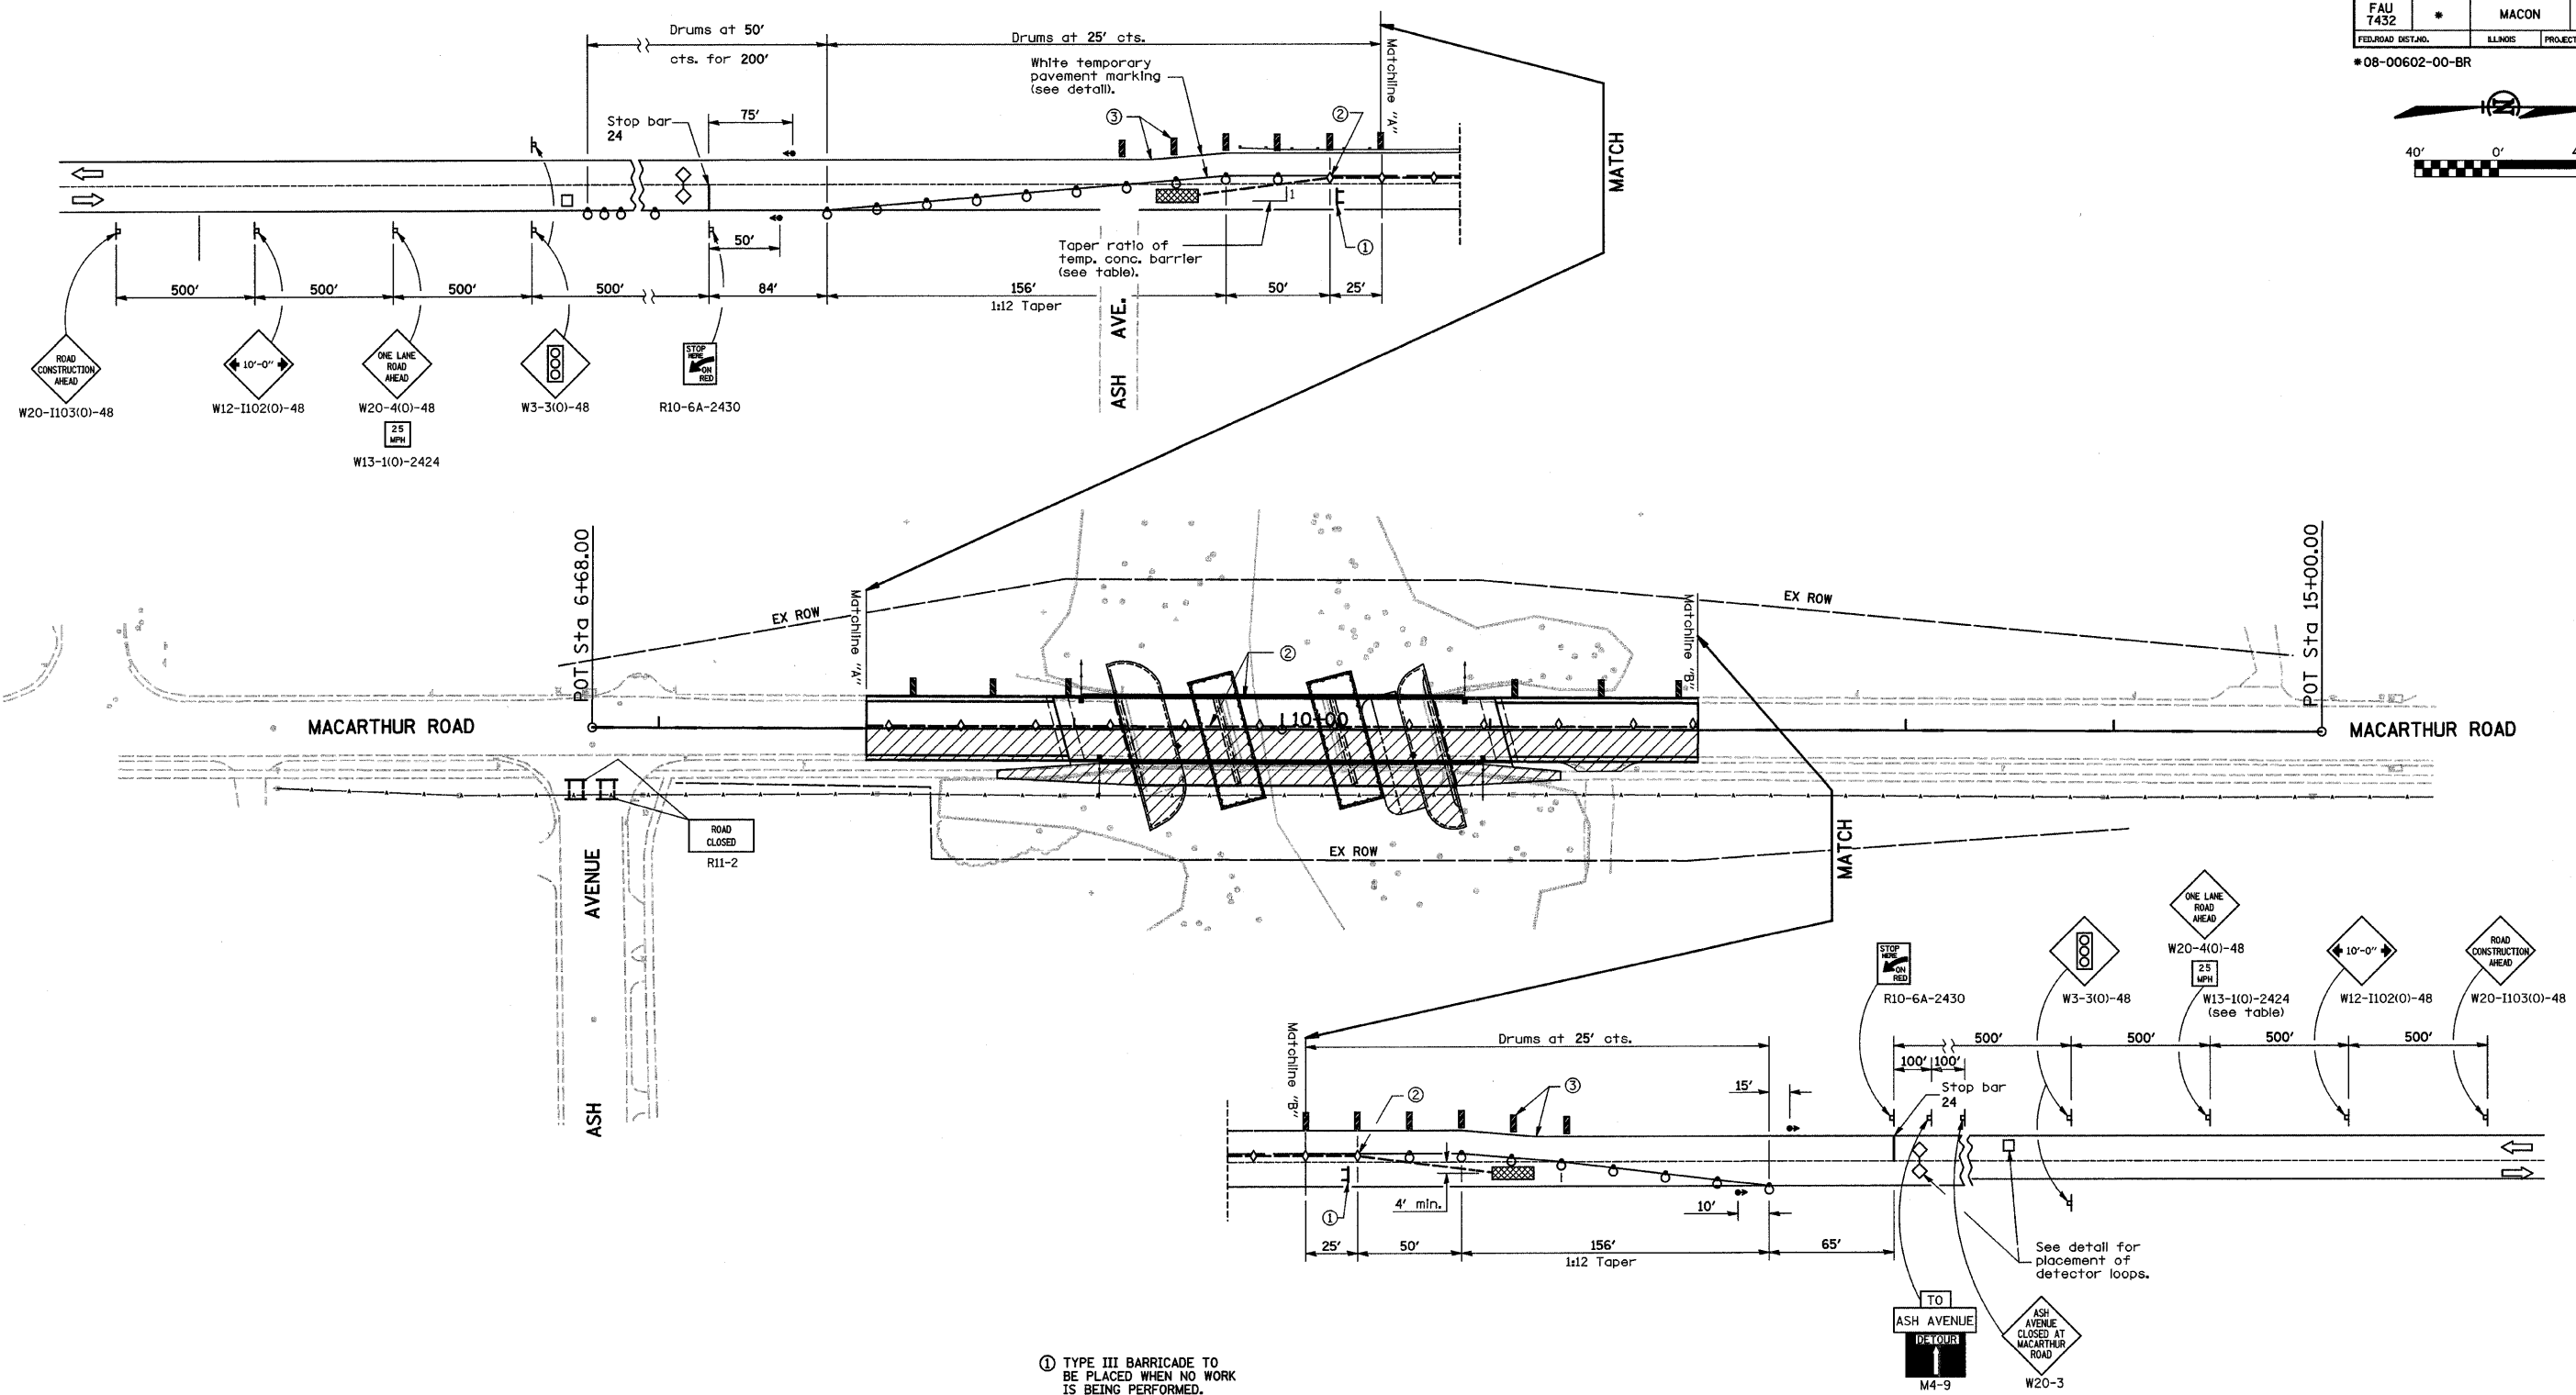

- ① TYPE III BARRICADE TO BE PLACED WHEN NO WORK IS BEING PERFORMED.
- ② BARRIER WALL/GUARDRAIL MARKERS AT 25' CTS. SEE STANDARDS 704001 & 635011.
- ③ THESE VERTICAL PANELS AT 25' CTS. MAY BE OMITTED WHEN THE GUARDRAIL, W/MARKERS, EXTENDS TO AT LEAST THIS POINT ON THE TAPER.

- SYMBOLS**
- WORK AREA
 - SIGN
 - TYPE III BARRICADE
 - TRAFFIC SIGNAL
 - DETECTOR LOOPS
 - IMPACT ATTENUATOR
 - DRUM WITH STEADY BURNING LIGHT
 - TEMPORARY CONCRETE BARRIER
 - DOUBLE VERTICAL PANEL (SEE DETAIL)
 - CRYSTAL, BIDIRECTIONAL BARRIER WALL/GUARDRAIL MARKER

NOTES:
THE CITY/ENGINEER MAY MODIFY THE FINAL LOCATION OF THE TRAFFIC CONTROL SIGNS TO AVOID PLACING IN AN INTERSECTION OR ENTRANCE.

REVISIONS		SECTION 08-00602-00-BR MACARTHUR RD OVER STEVENS CR		DRAWN BY	DATE
1				DLS	7/09
2				PPW	7/09
3					
4					
5					
6					
7					
8					
9					
10					

CITY OF DECATUR	MACON COUNTY	BOOK NUMBER 486
HOMER L. CHASTAIN & ASSOCIATES, LLP CONSULTING ENGINEERS <small>184-00197</small>		DECATUR CHICAGO (317) 422-8644 (773) 714-0060 ROCKFORD (815) 489-0060
PROJECT NO. 5307		SHEET NO.