
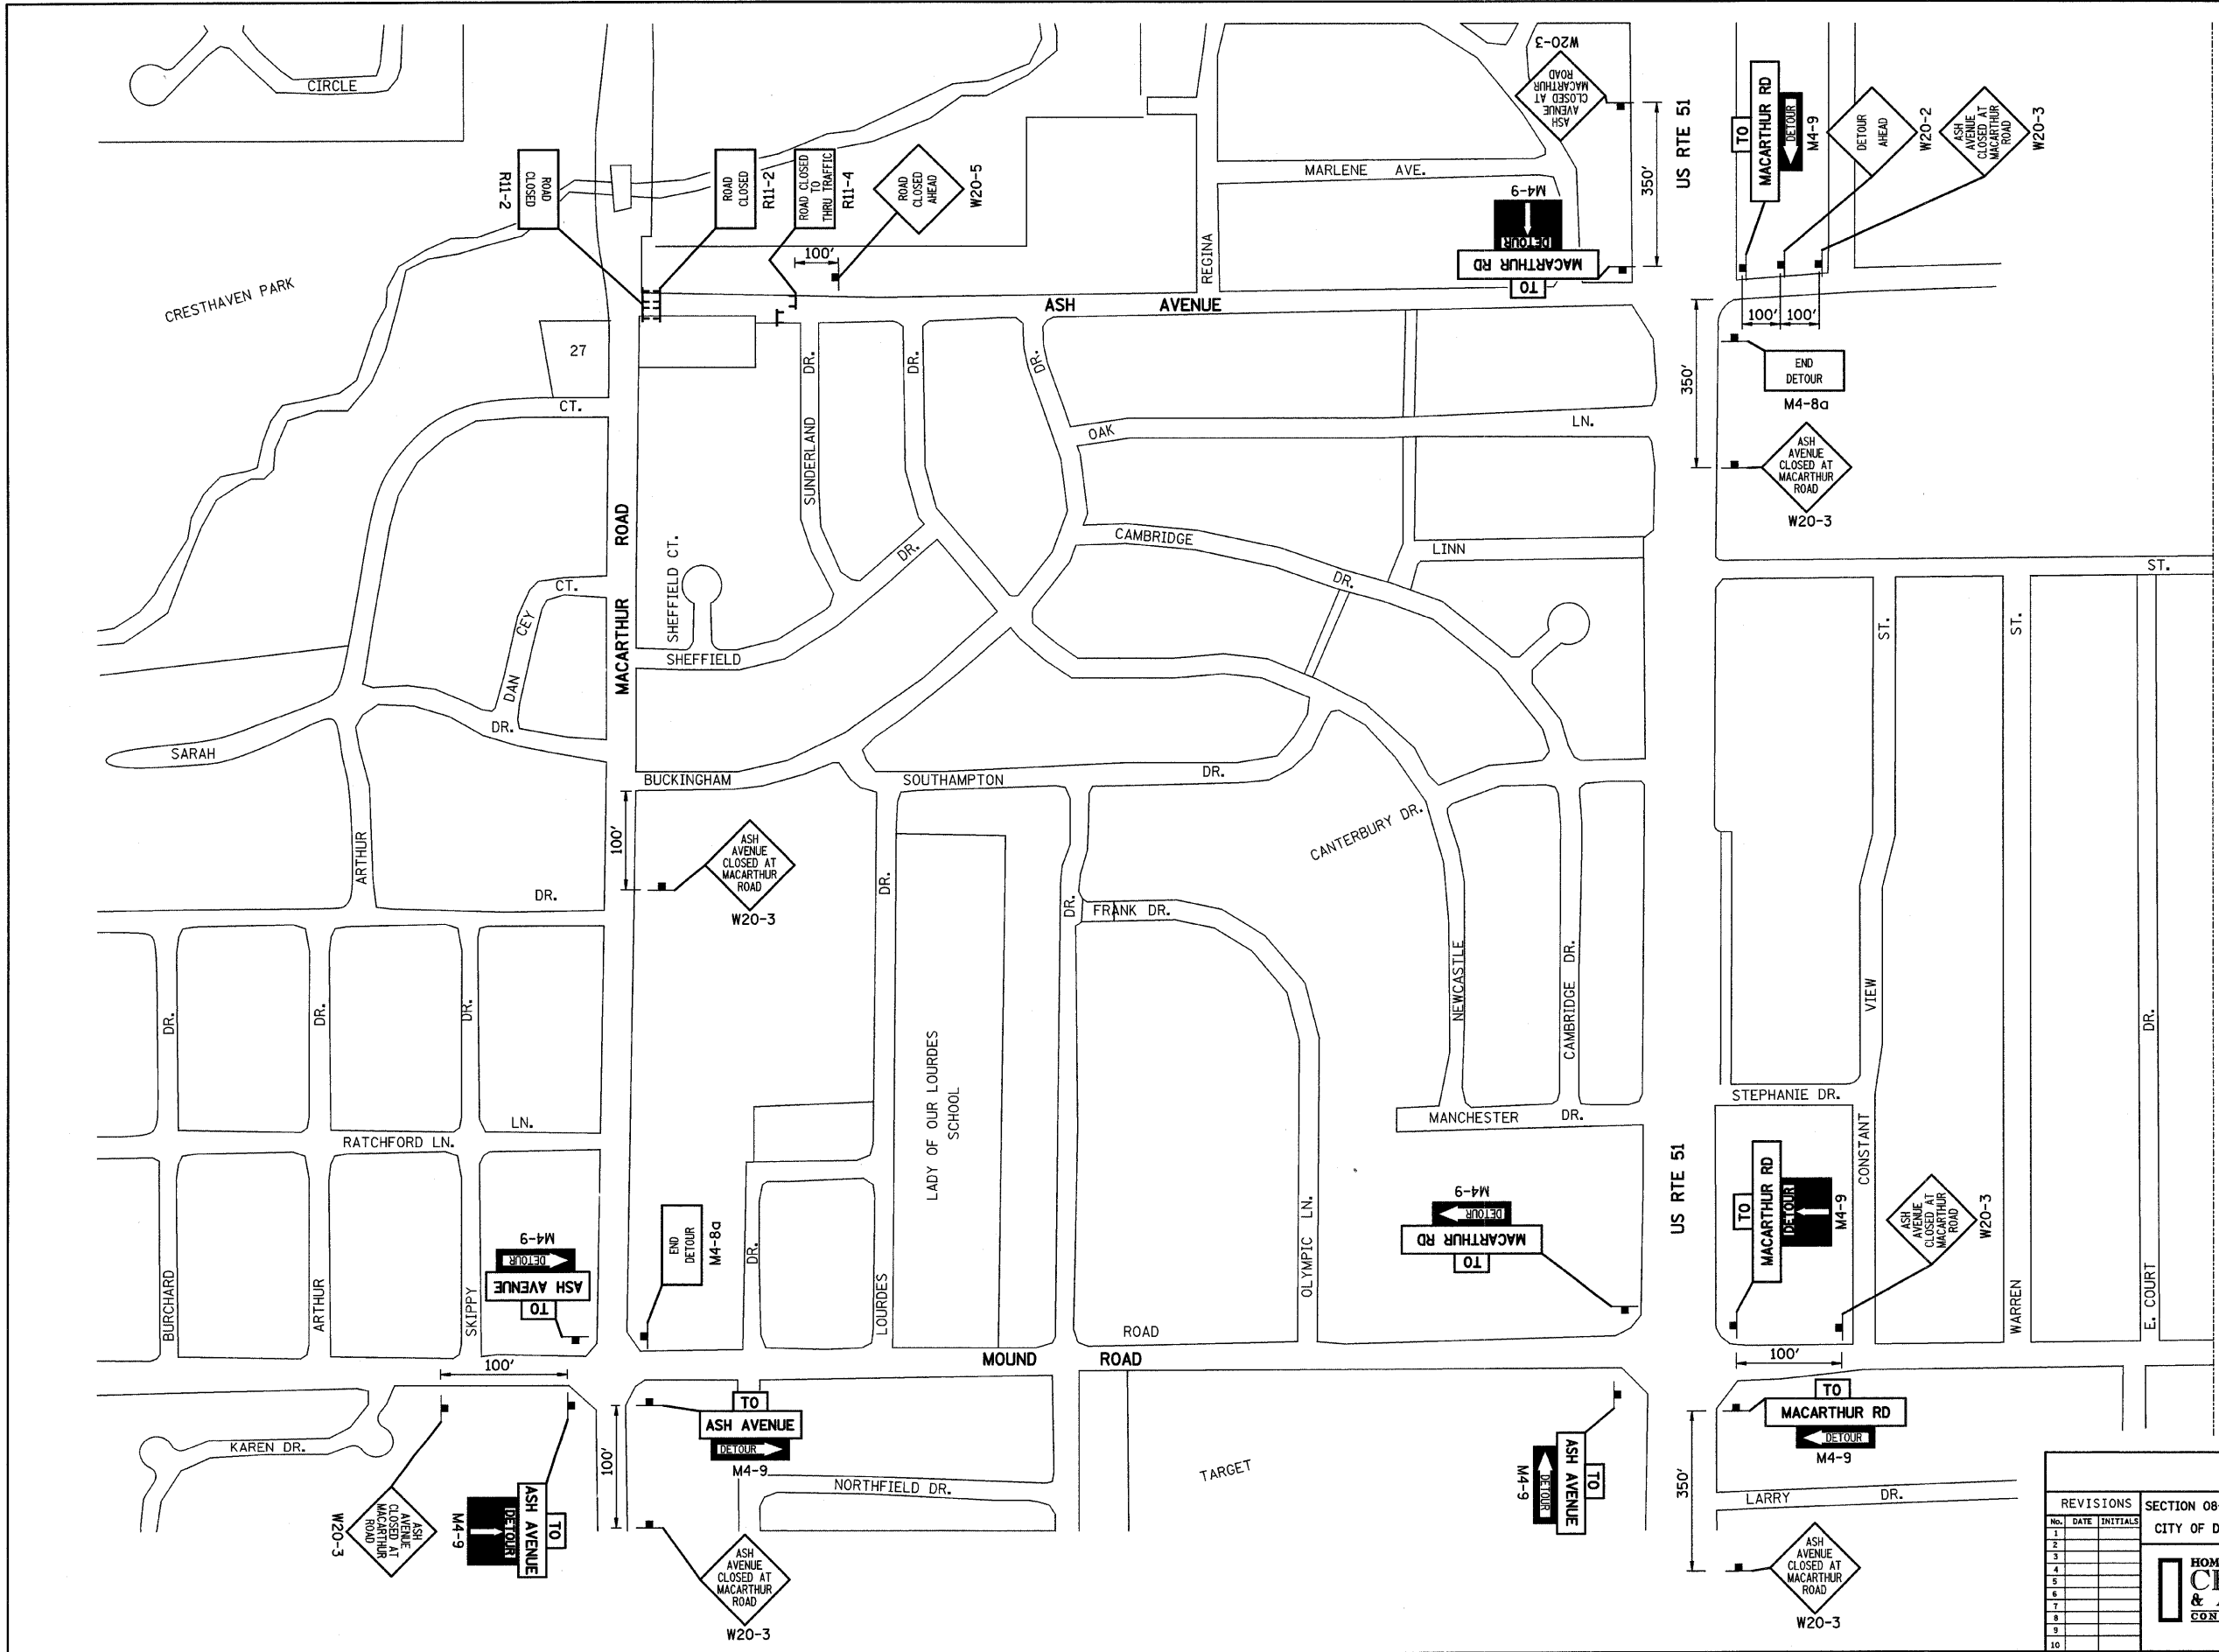


ROUTE NO.	SECTION	COUNTY	TOTAL SHEETS	SHEET NO.
FAU 7432	*	MACON	47	9
FED. ROAD DIST. NO.	ILLINOIS PROJECT			
08-00602-00-BR				

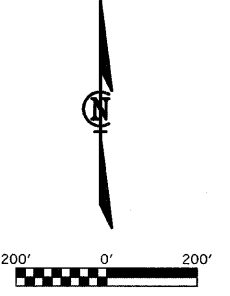

REVISIONS		SECTION 08-00602-00-BR MACARTHUR RD OVER STEVENS CR		DRAWN BY DATE	
NO.	DATE	INITIALS		DLB	7/09
1					
2					
3					
4					
5					
6					
7					
8					
9					
10					

CITY OF DECATUR	MACON COUNTY	BOOK NUMBER 486
HOMER L. CHASTAIN & ASSOCIATES, LLP CONSULTING ENGINEERS <small>184-01197</small>		PROJECT NO. 5307 SHEET NO.
DECATUR CHICAGO <small>(217) 422-8644 (773) 714-0050</small>	ROCKFORD <small>(815) 489-0050</small>	