


ROUTE NO.	SECTION	COUNTY	TOTAL SHEETS	SHEET NO.
FAU7432		MACON	47	39
STA. 8+25.00		TO STA. 8+50.00		
FED. RD. DIST. NO. 7		ILLINOIS PROJECT		
08-00602-00-BR				

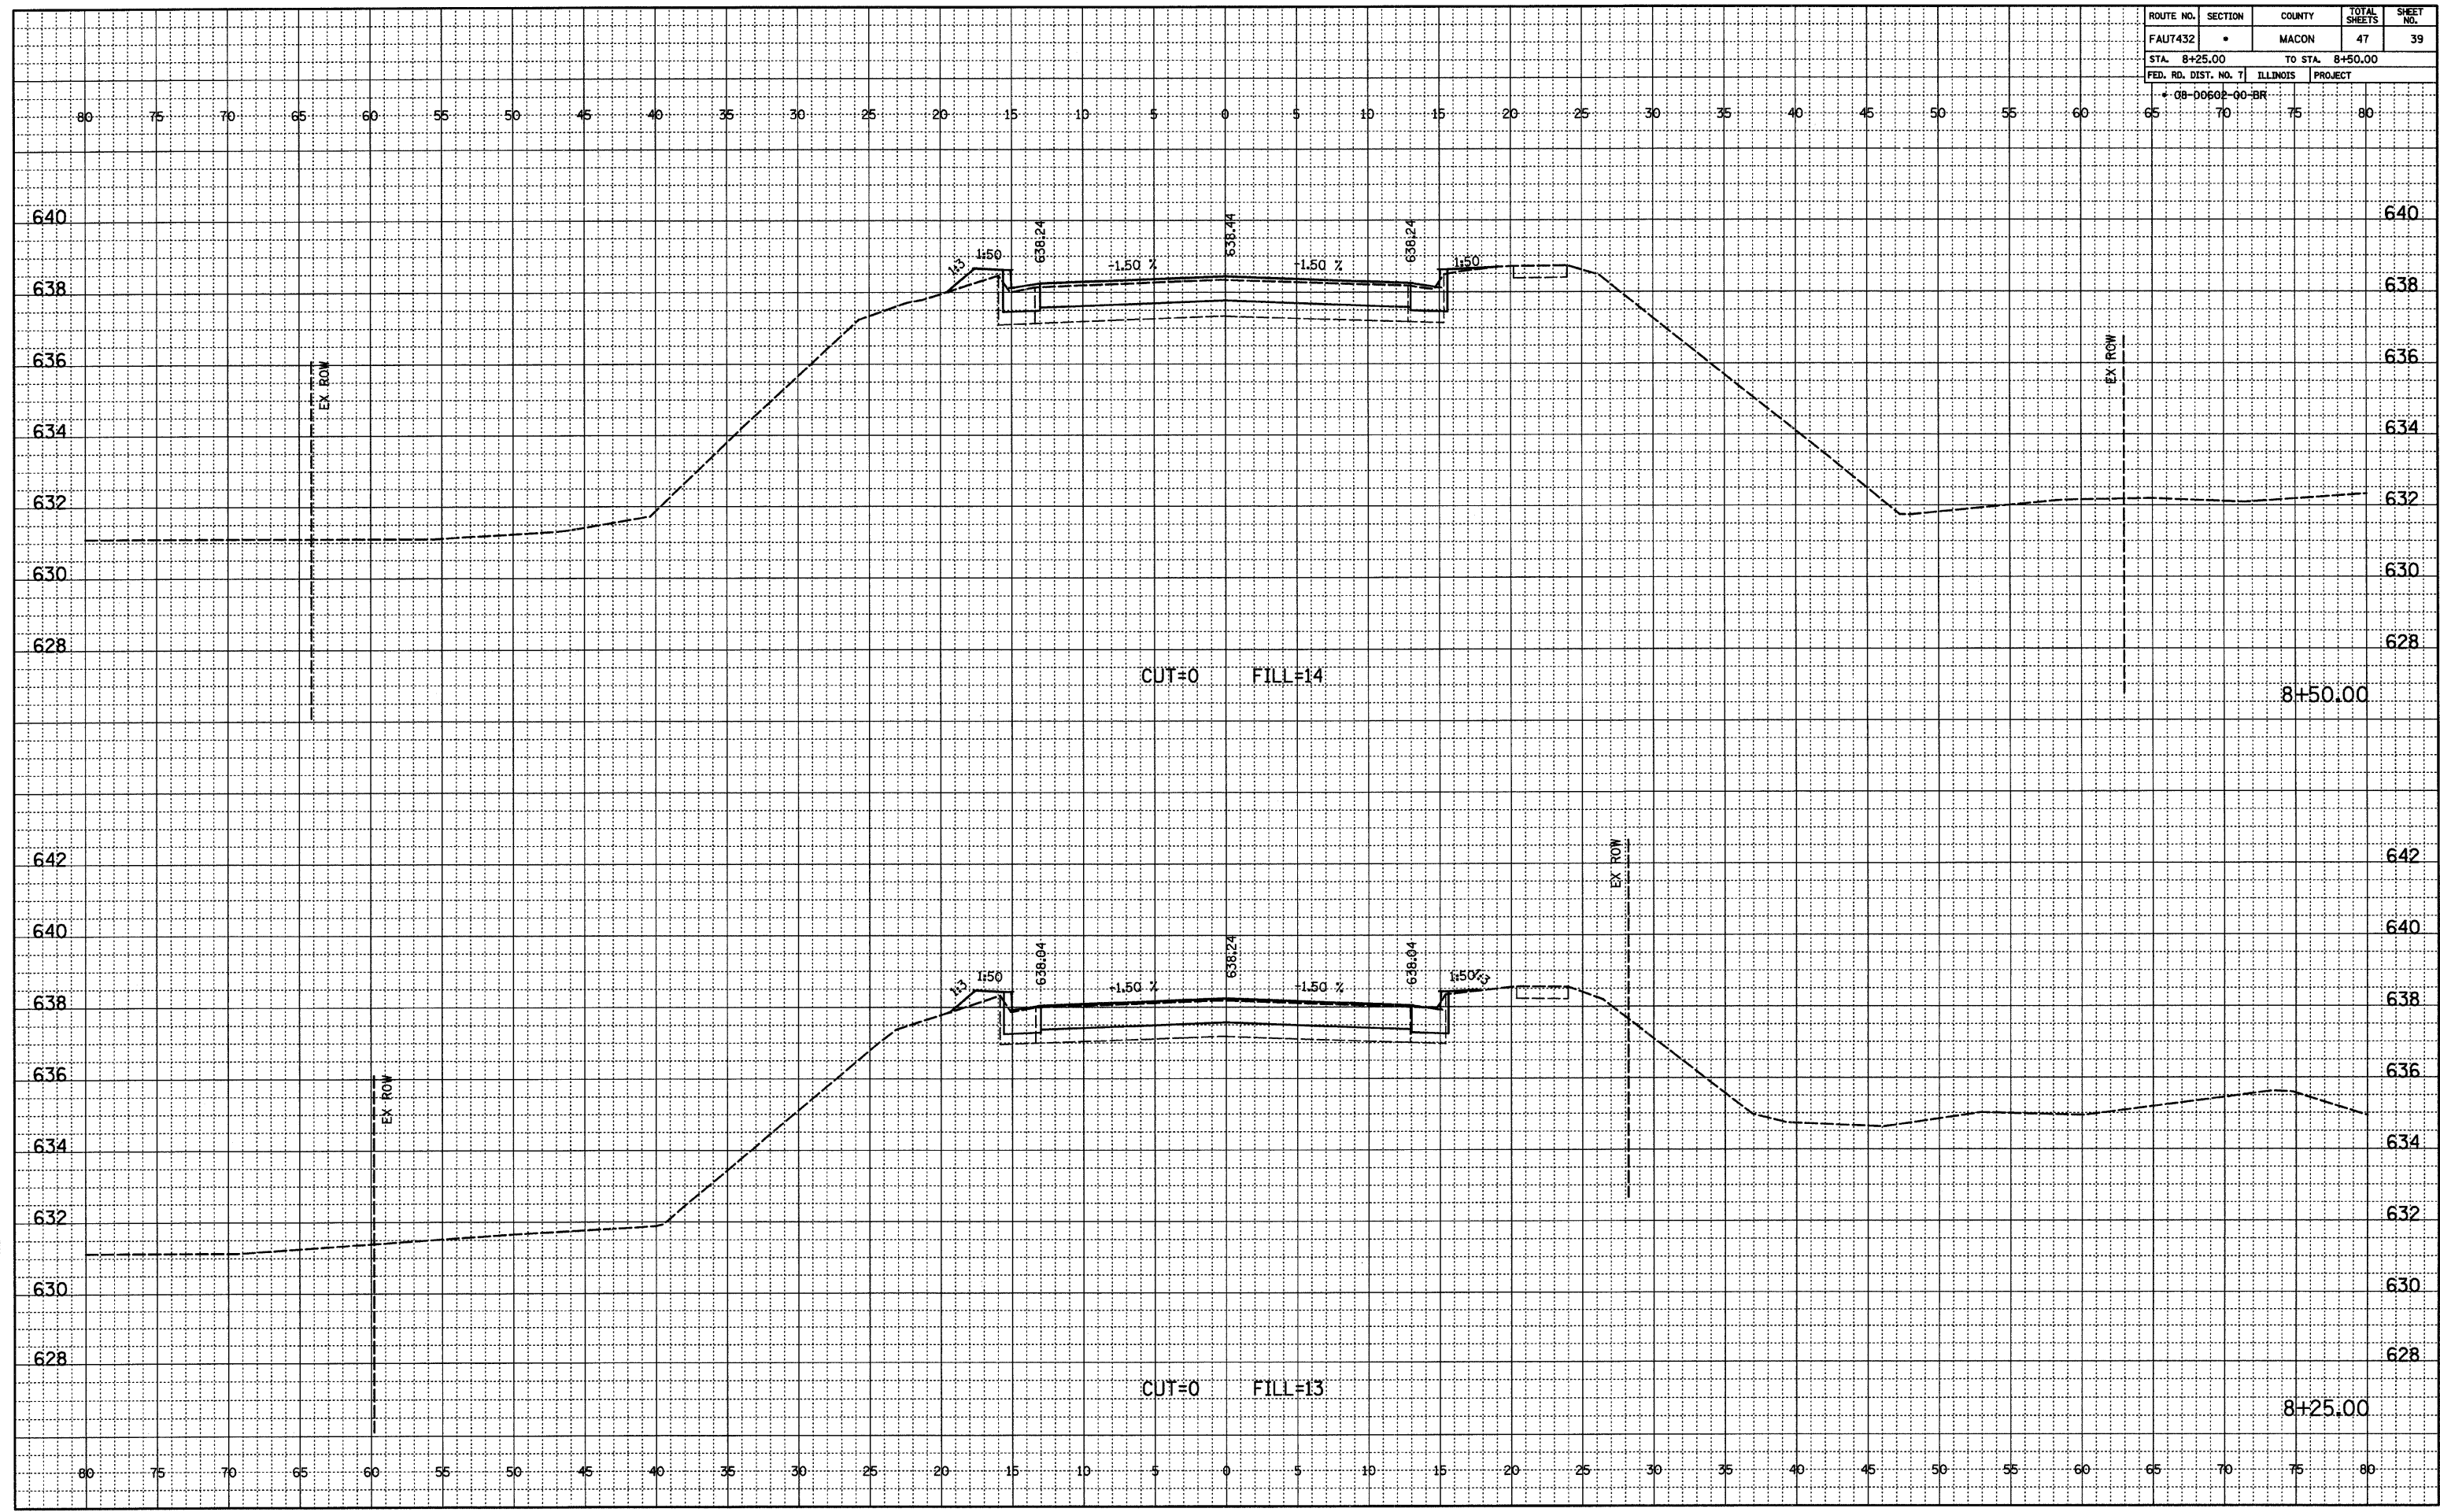

DATE: _____
 BY: _____
 CHECKED: _____
 FINAL NOTEBOOK NO. _____
 PLOTTED: _____
 ALIGNMENT CHECKED: _____
 RT. OF WAY CHECKED: _____

DATE: _____
 BY: _____
 CHECKED: _____
 ORIGINAL NOTEBOOK NO. _____
 GRADES CHECKED: _____
 B.M.'S NOTED: _____
 STRUCTURE NOTATIONS CHECKED: _____