


ROUTE NO.	SECTION	COUNTY	TOTAL SHEETS	SHEET NO.
FAU7432		MACON	47	42
STA. 9+19.46		TO STA. 9+27.95		
FED. RD. DIST. NO. 7		ILLINOIS	PROJECT	
08-00602-00-BR				

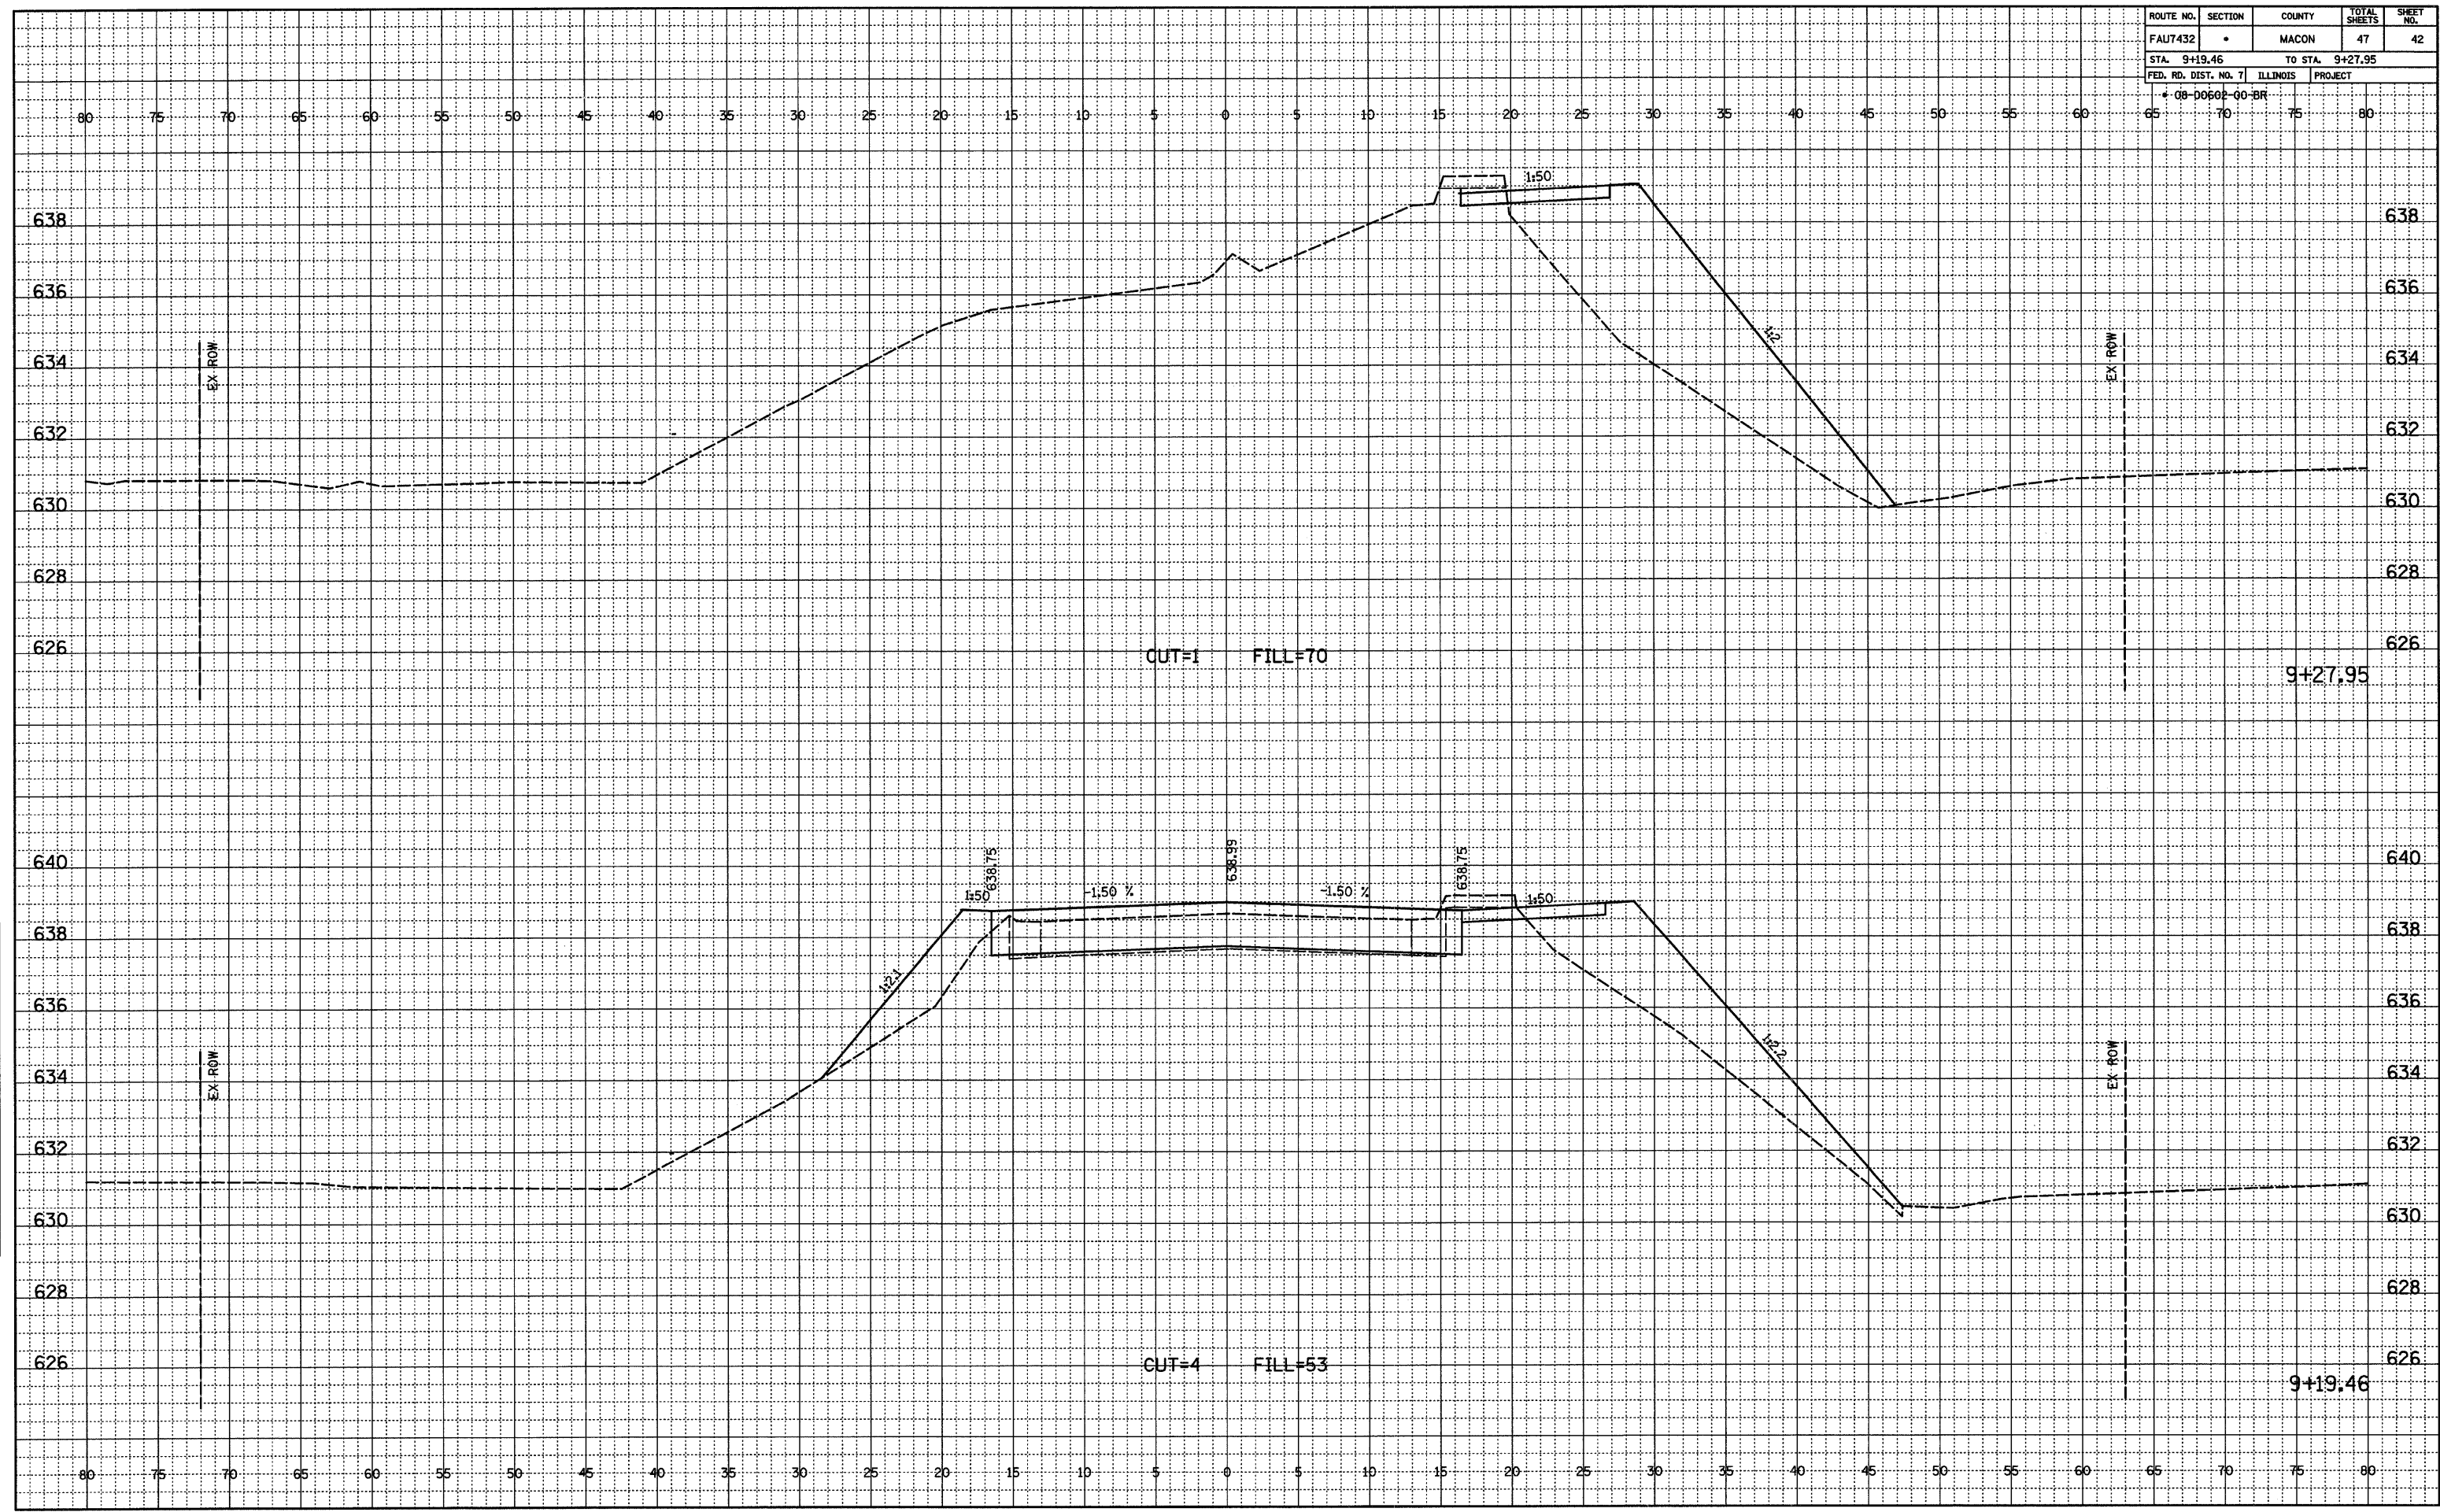

DATE _____
 BY _____
 SURVEYED _____
 NOTED _____
 GRADES CHECKED _____
 ALIGNMENT CHECKED _____
 RT. OF WAY CHECKED _____
 NO. _____

DATE _____
 BY _____
 ORIGINAL SURVEYED _____
 NOTED _____
 GRADES CHECKED _____
 BMS NOTED _____
 STRUCTURE NOTATIONS CHECKED _____
 NO. _____