


ROUTE NO.	SECTION	COUNTY	TOTAL SHEETS	SHEET NO.
FAU7432		MACON	47	45
STA. 11+34.00		TO STA. 11+52.61		
FED. RD. DIST. NO. 7		ILLINOIS PROJECT		

OB-00601-00-BR

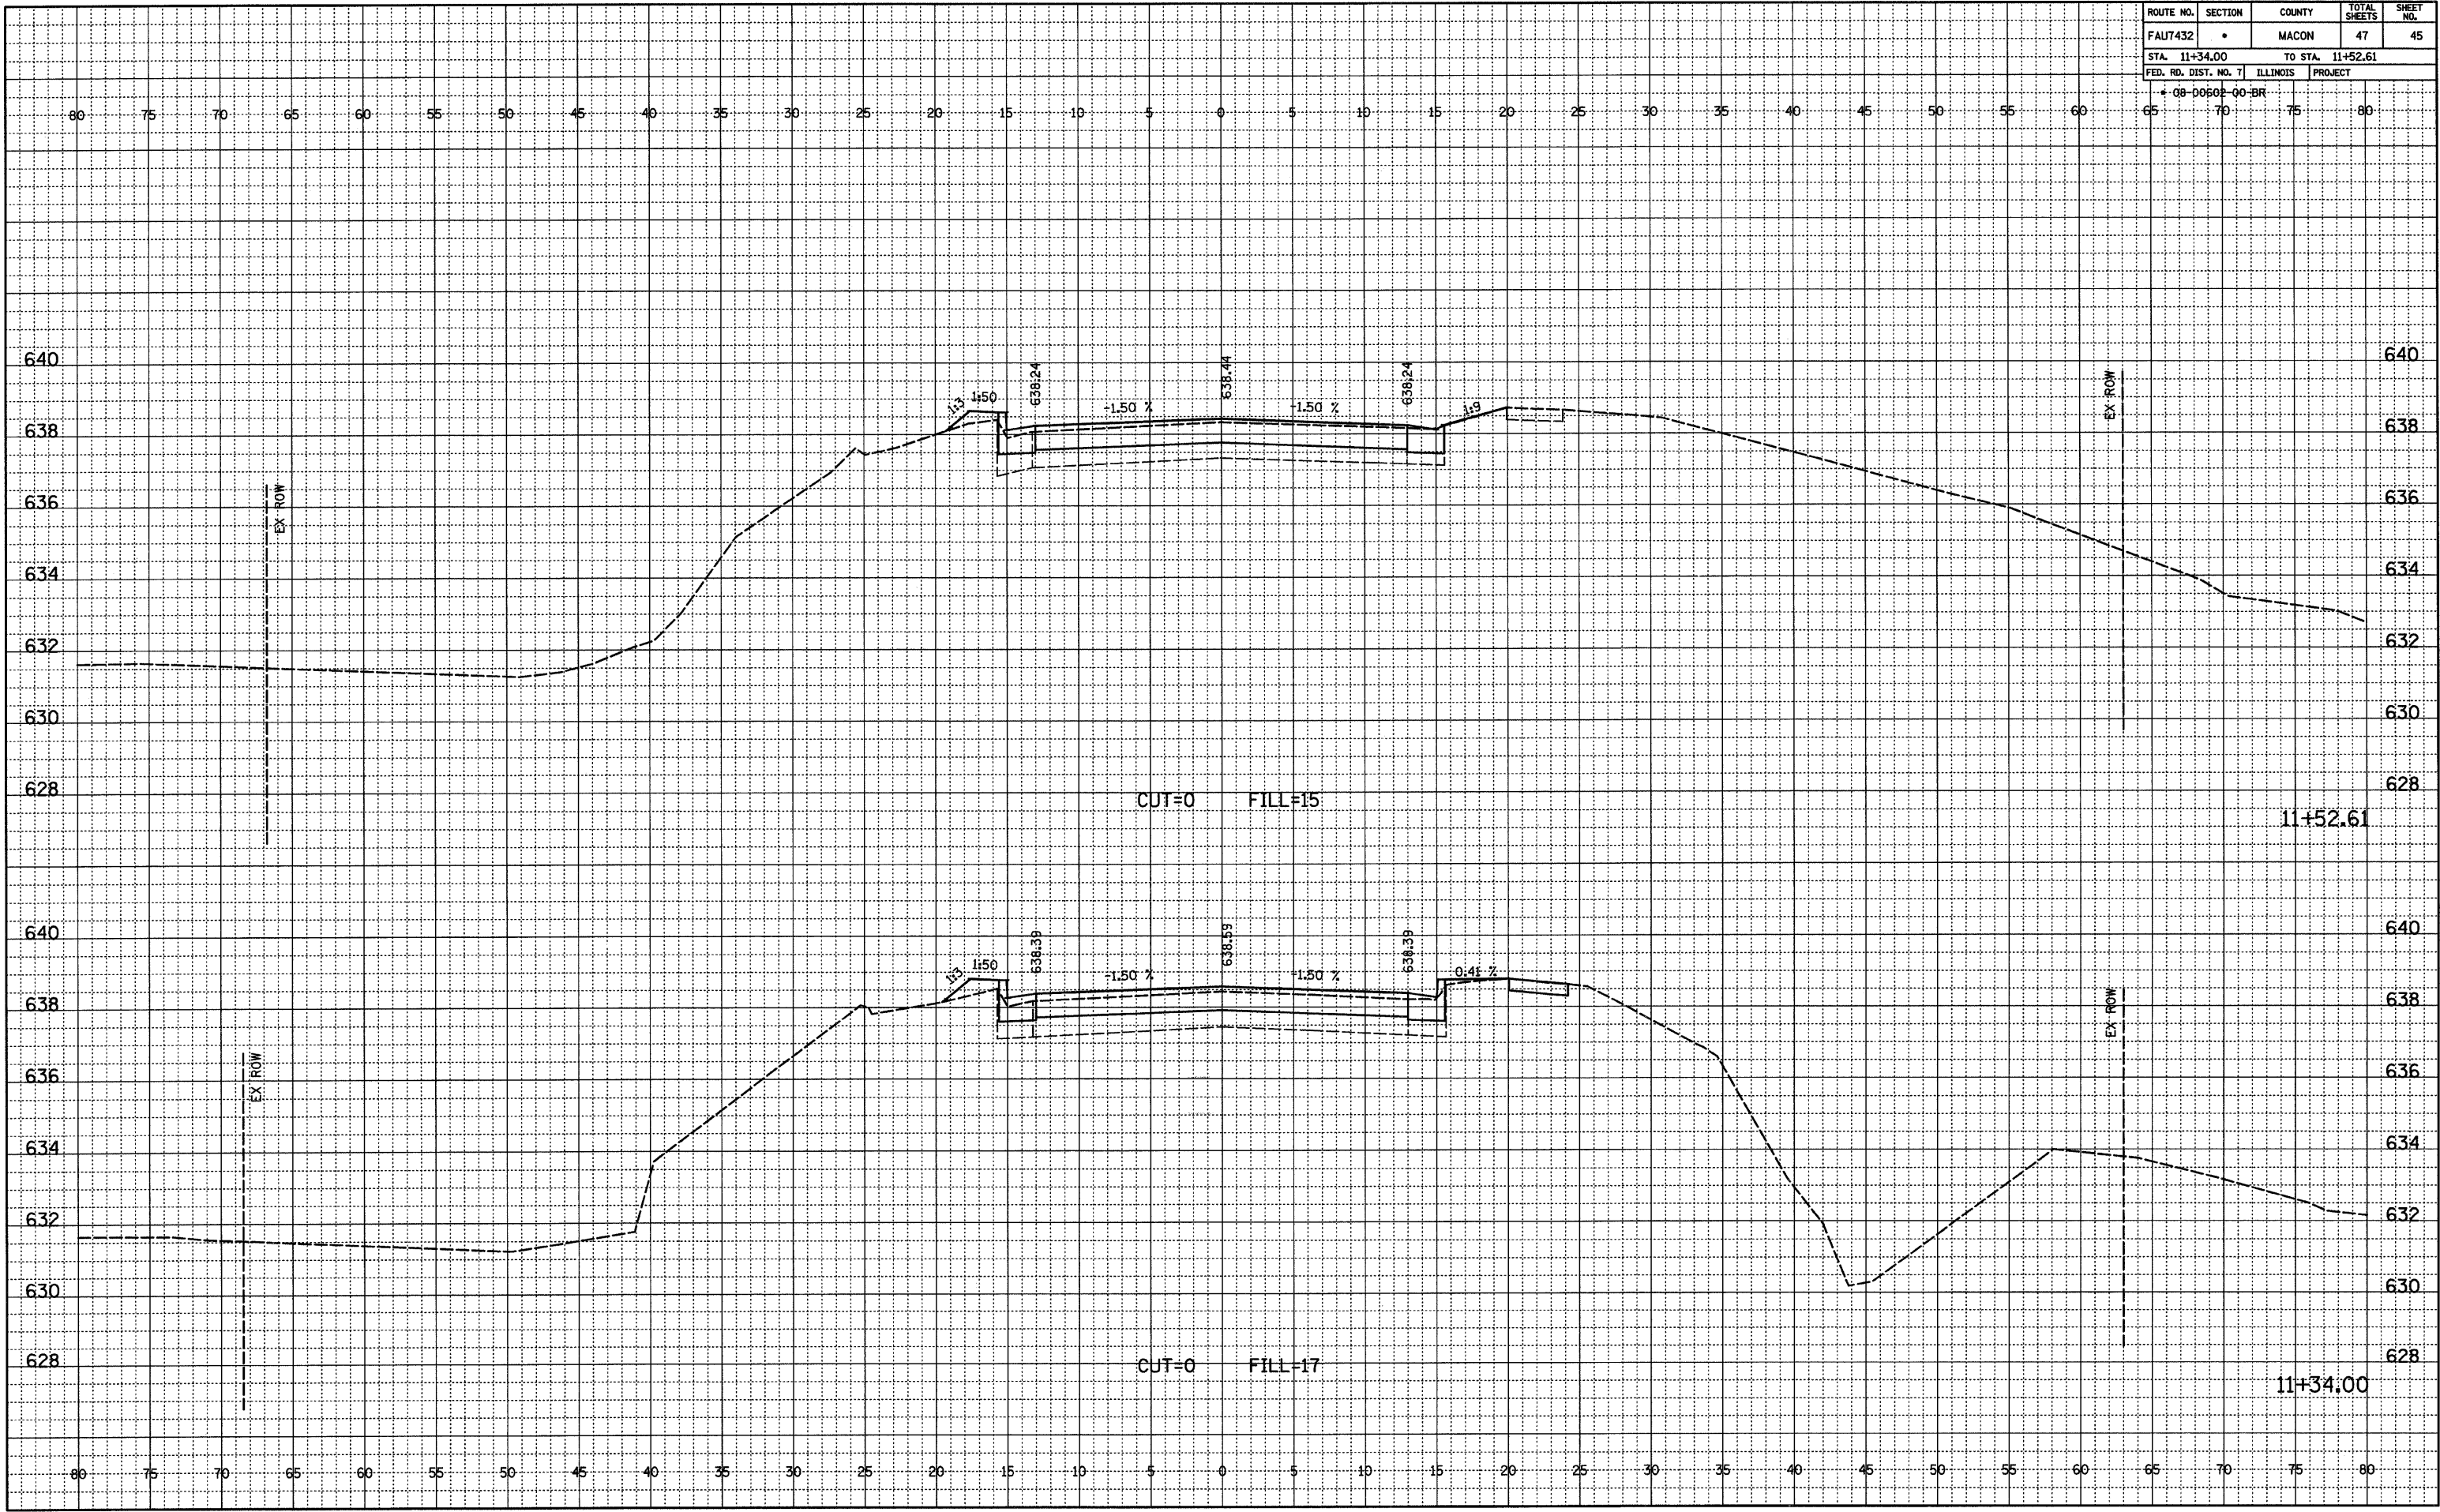

DATE
BY
REVIEWED
PLOTTED
ALIGNMENT CHECKED
RT. OF WAY CHECKED
FINAL
NOTEBOOK
NO.

DATE
BY
SURVEYED
GRADES CHECKED
BMS NOTED
STRUCTURE NOTATIONS CHECKED
ORIGINAL
NOTEBOOK
NO.