


ROUTE NO.	SECTION	COUNTY	TOTAL SHEETS	SHEET NO.
FA17432	•	MACON	47	46
STA. 11+75.00		TO STA. 12+00.00		
FED. RD. DIST. NO. 7	ILLINOIS	PROJECT		
• 08-00602-00-BR				

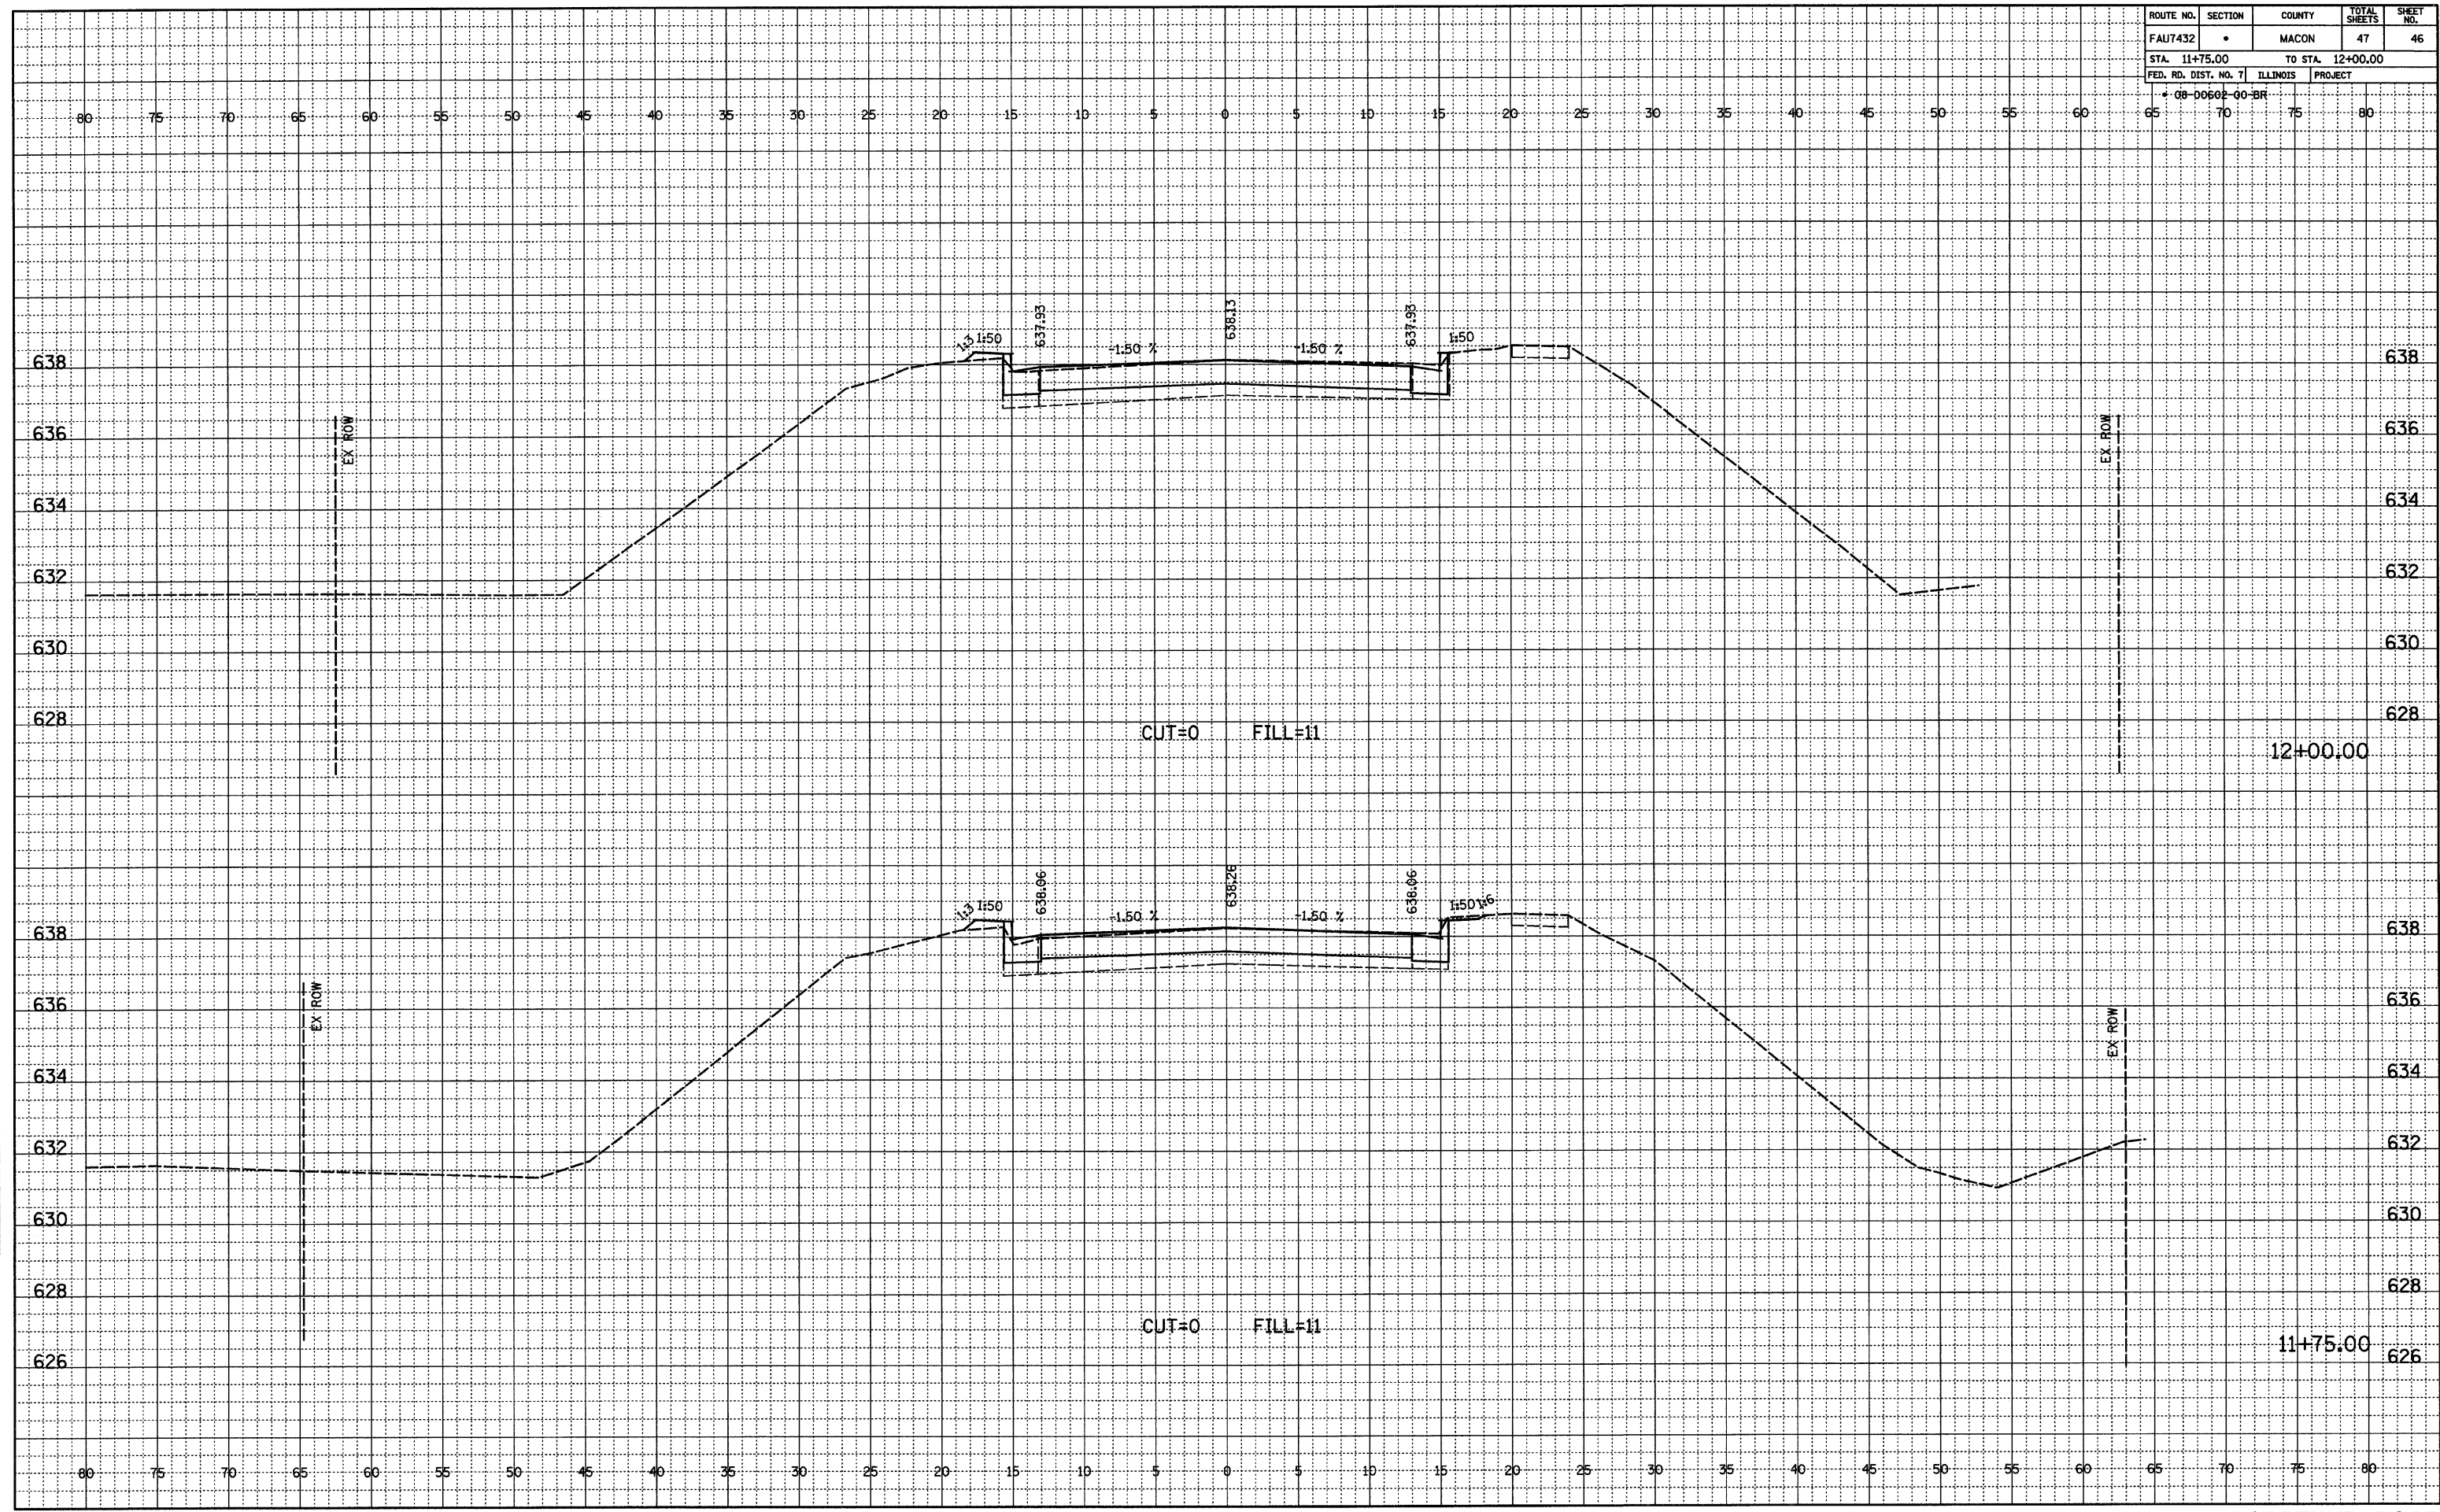

DATE
BY
FINAL
NOTED
NOTED
NOTED
NOTED
NOTED
NO.

DATE
BY
ORIGINAL
NOTED
NOTED
NOTED
NOTED
NOTED
NO.