
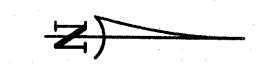
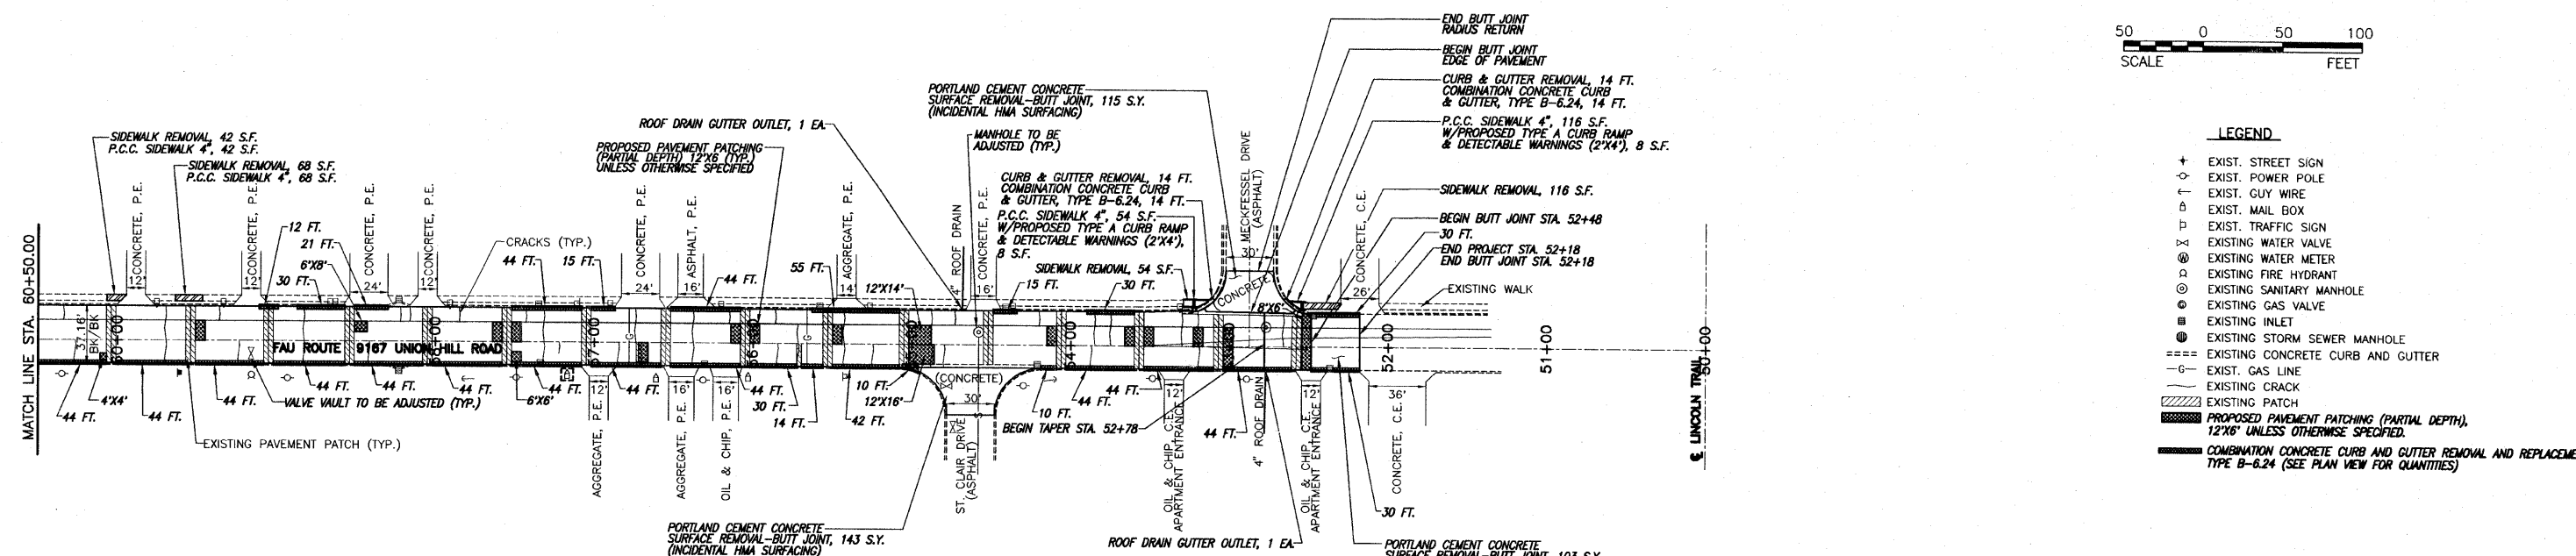


F.A.U. ROUTE	SECTION	COUNTY	TOTAL SHEETS	SHEET NUMBER
9167	09-00038-00-RS	ST. CLAIR	5	4
FEDERAL AID PROJECT		CONTRACT 97406		

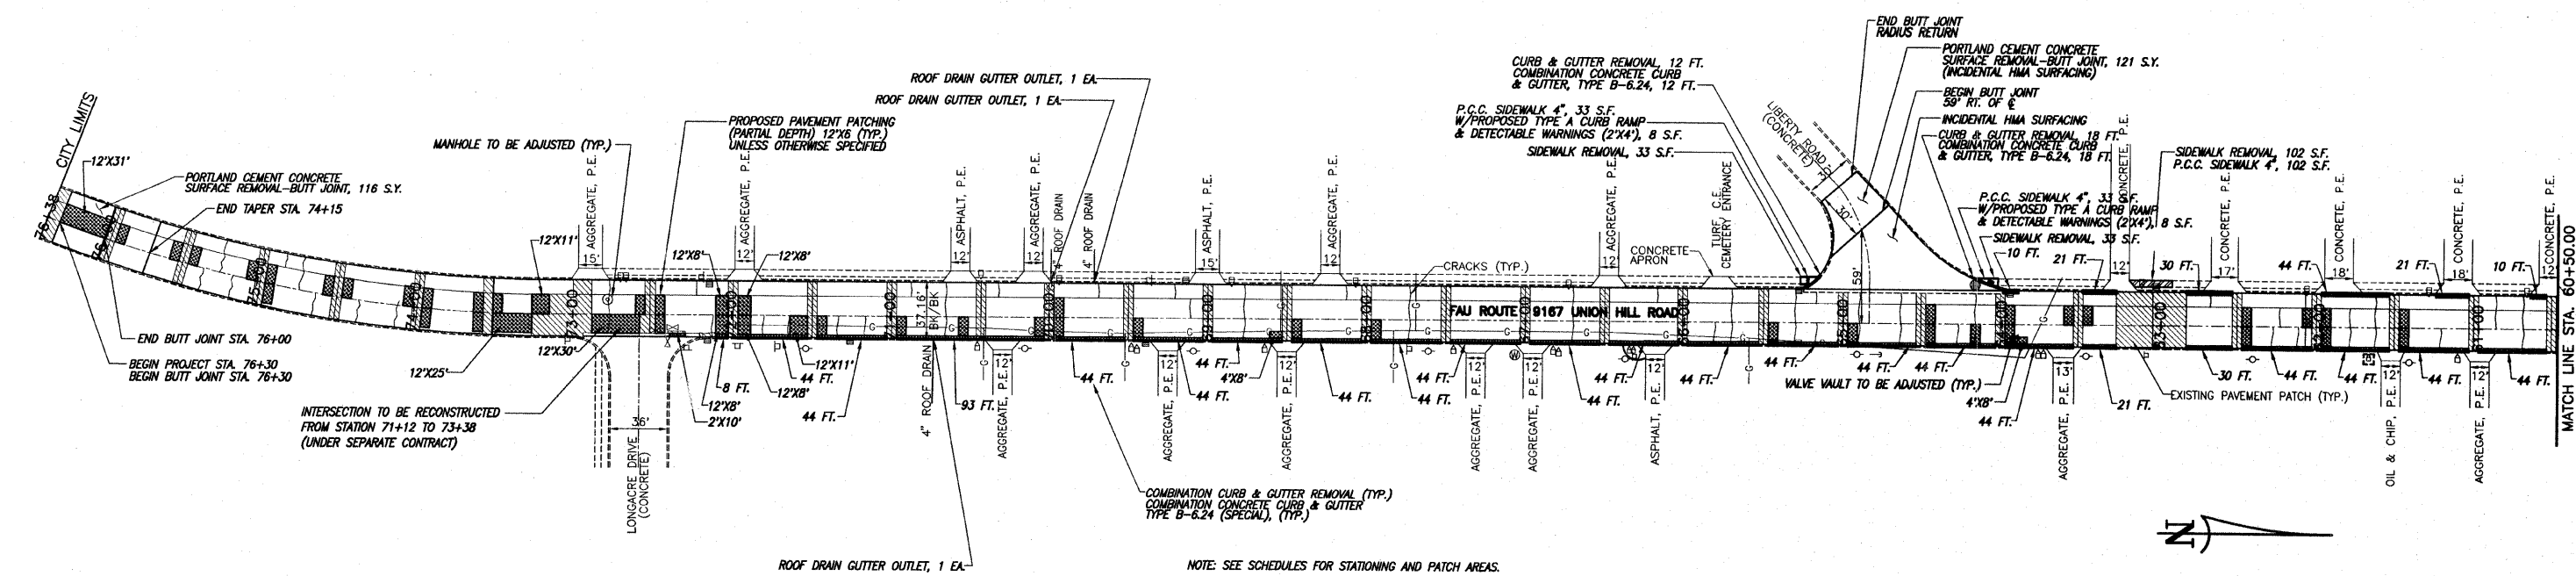

- LEGEND**
- + EXIST. STREET SIGN
 - o EXIST. POWER POLE
 - EXIST. GUY WIRE
 - ⊠ EXIST. MAIL BOX
 - ⊞ EXIST. TRAFFIC SIGN
 - x EXISTING WATER VALVE
 - ⊕ EXISTING WATER METER
 - ⊙ EXISTING FIRE HYDRANT
 - ⊗ EXISTING SANITARY MANHOLE
 - ⊘ EXISTING GAS VALVE
 - ⊚ EXISTING INLET
 - ⊛ EXISTING STORM SEWER MANHOLE
 - ==== EXISTING CONCRETE CURB AND GUTTER
 - EXIST. GAS LINE
 - EXISTING CRACK
 - ▨ EXISTING PATCH
 - ▨ PROPOSED PAVEMENT PATCHING (PARTIAL DEPTH), 12'X6' UNLESS OTHERWISE SPECIFIED.
 - ▨ COMBINATION CONCRETE CURB AND GUTTER REMOVAL AND REPLACEMENT, TYPE B-6.24 (SEE PLAN VIEW FOR QUANTITIES)

NOTE: SEE SCHEDULES FOR STATIONING AND PATCH AREAS.

E:\10409 - Fairview Heights - Union Hill Road Resurfacing\dwg\103_04_Plan View_TypSection.dwg, 10/19/2009 9:39:22 AM, Plotted by CAS.