
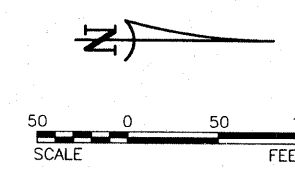
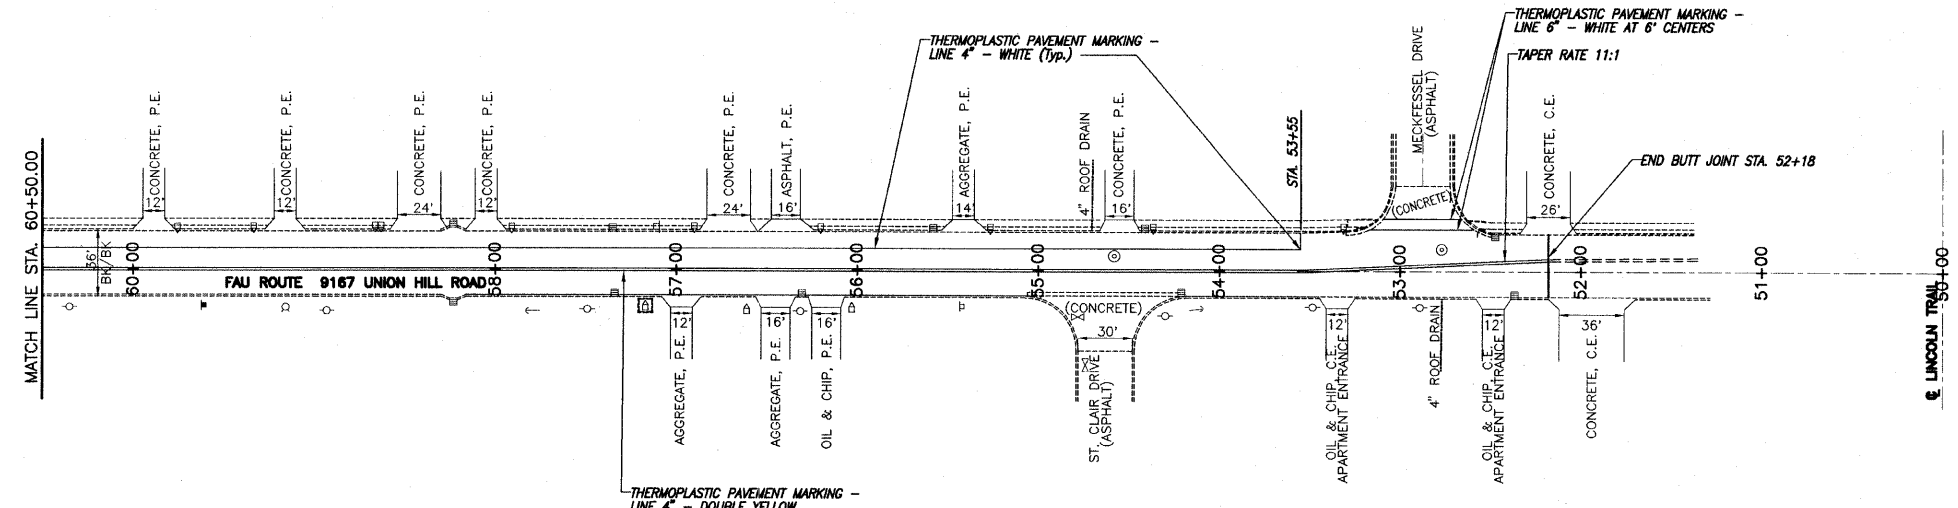


F.A.U. ROUTE	SECTION	COUNTY	TOTAL SHEETS	SHEET NUMBER
9167	09-00038-00-RS	ST. CLAIR	5	5
FEDERAL AID PROJECT		CONTRACT 97406		

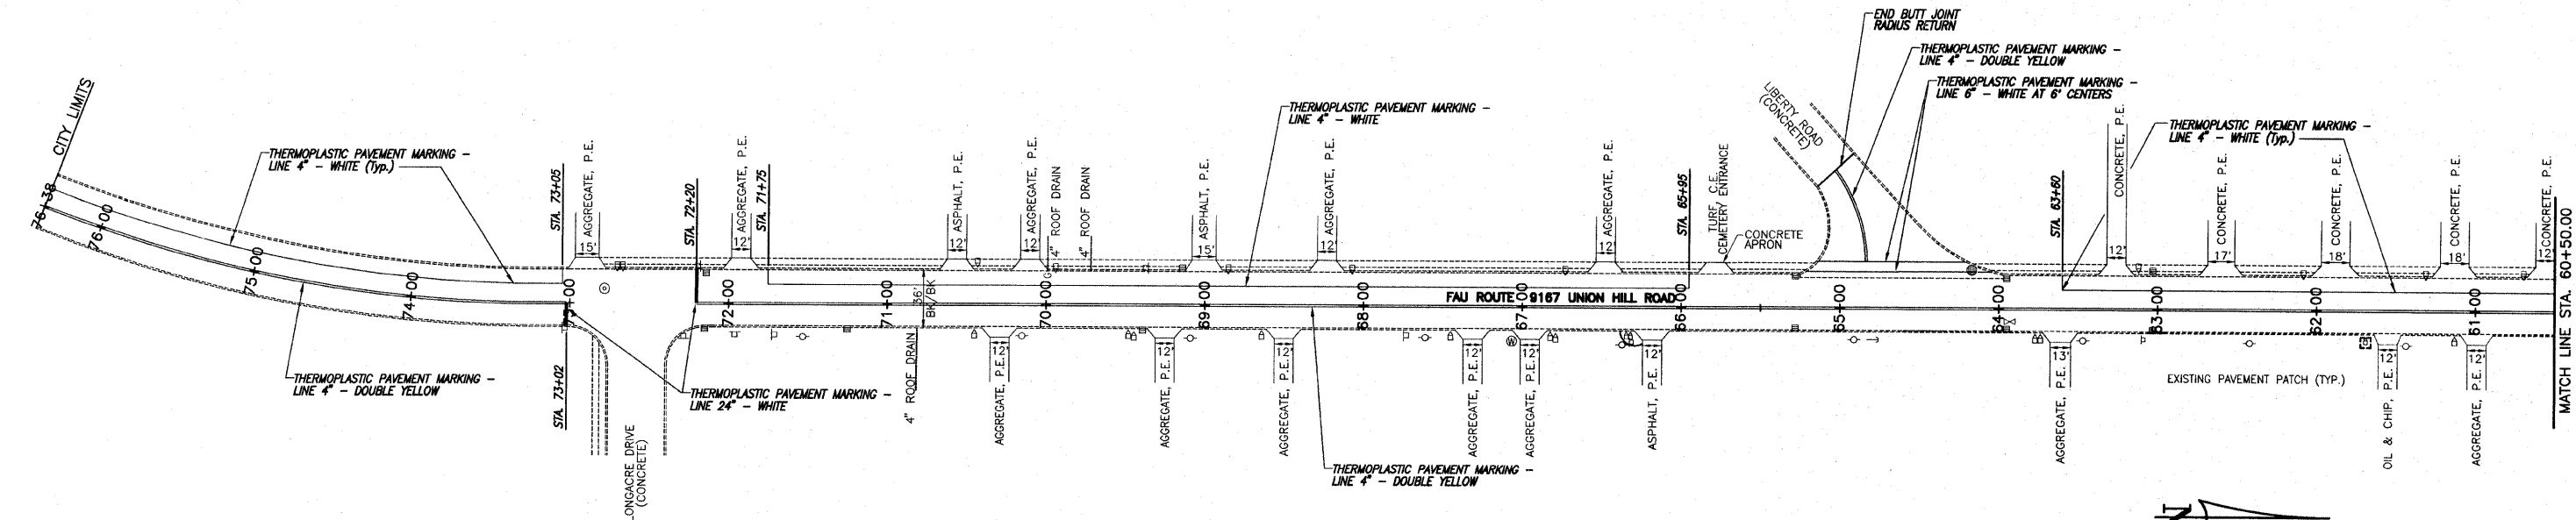

- LEGEND**
- + EXIST. STREET SIGN
 - EXIST. POWER POLE
 - ⊥ EXIST. GUY WIRE
 - ⊠ EXIST. MAIL BOX
 - ⊞ EXIST. TRAFFIC SIGN
 - ⊞ EXIST. WATER VALVE
 - ⊞ EXIST. WATER METER
 - ⊞ EXIST. FIRE HYDRANT
 - ⊞ EXIST. SANITARY MANHOLE
 - ⊞ EXIST. GAS VALVE
 - ⊞ EXIST. INLET
 - ⊞ EXIST. STORM SEWER MANHOLE
 - ==== EXISTING CONCRETE CURB AND GUTTER
 - EXIST. GAS LINE

E:\04\09 - Fairview Heights - Union Hill Road Resurfacing\Drawings\PAVEMENT MARKING.dwg, 10/29/2009 9:45:38 AM, Plotted by C.A.S.