


DATE	
BY	
SURVEYED	
TEMPLATE	
NOTE BOOK	
AREAS CHECKED	

DATE	
BY	
SURVEYED	
TEMPLATE	
NOTE BOOK	
AREAS CHECKED	

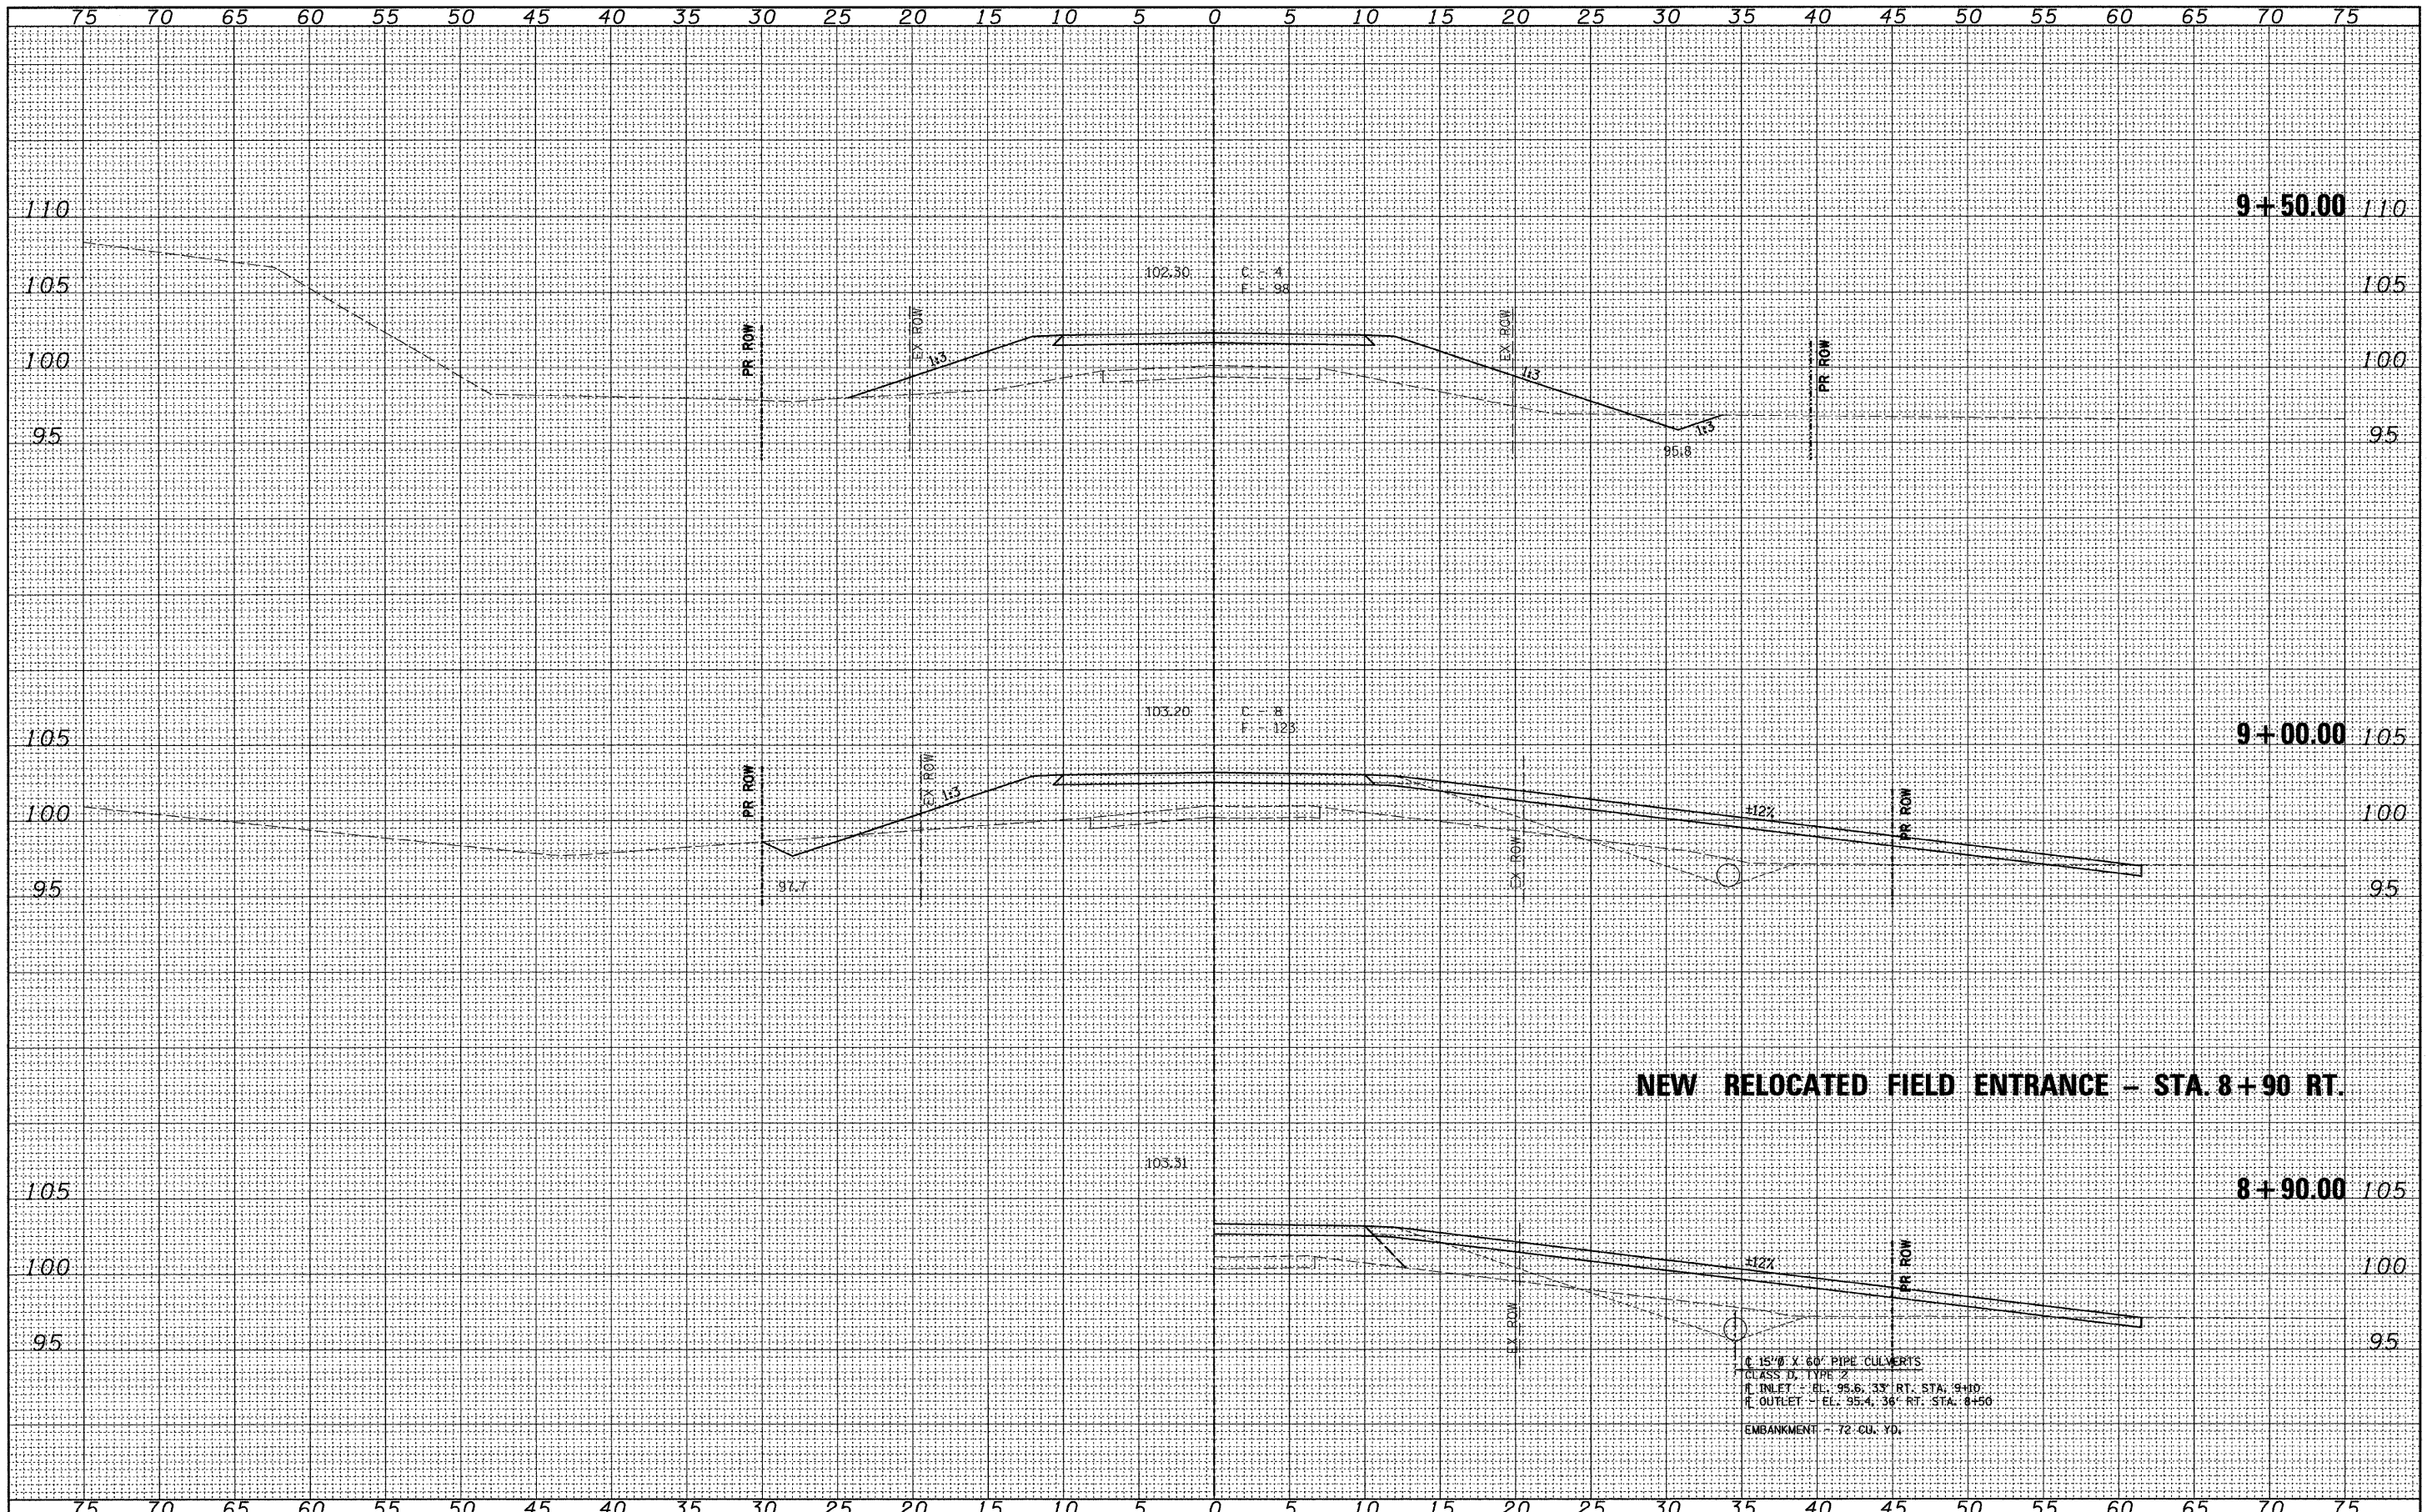

NEW RELOCATED FIELD ENTRANCE - STA. 8+90 RT.

15" X 60" PIPE CULVERTS
 CLASS D, TYPE 2
 INLET - EL: 95.6, 3' RT. STA: 9+00
 OUTLET - EL: 95.4, 36' RT. STA: 8+50
 EMBANKMENT - 72 CU. YD.

FILE NAME =	USER NAME = *USER*	DESIGNED -	REVISED -	<p>Allen Henderson & Associates, Inc. Civil and Structural Engineers Springfield, IL 62703 Phone: (217)544-8033 IL Design Firm No. 184-001907</p>	CROSS SECTIONS		RTE.	SECTION	COUNTY	TOTAL SHEETS	SHEET NO.	
*FILEL#		DRAWN -	REVISED -		81	05-10012-00-BR	JERSEY	19	16			
PLOT SCALE = *SCALE*		CHECKED -	REVISED -		SCALE: 1" = 5'		SHEET NO. 16 OF 19 SHEETS		STA. 5+20.00 TO STA 6+00.00		CONTRACT NO. 97409	
PLOT DATE = *DATE*		DATE -	REVISED -		FED. ROAD DIST. NO.		ILLINOIS FED. AID PROJECT					