


FINAL SURVEY	DATE
SURVEYED	BY
NOTE BOOK	NO.
TEMPLATE	AREAS CHECKED

ORIGINAL SURVEY	DATE
SURVEYED	BY
NOTE BOOK	NO.
TEMPLATE	AREAS CHECKED

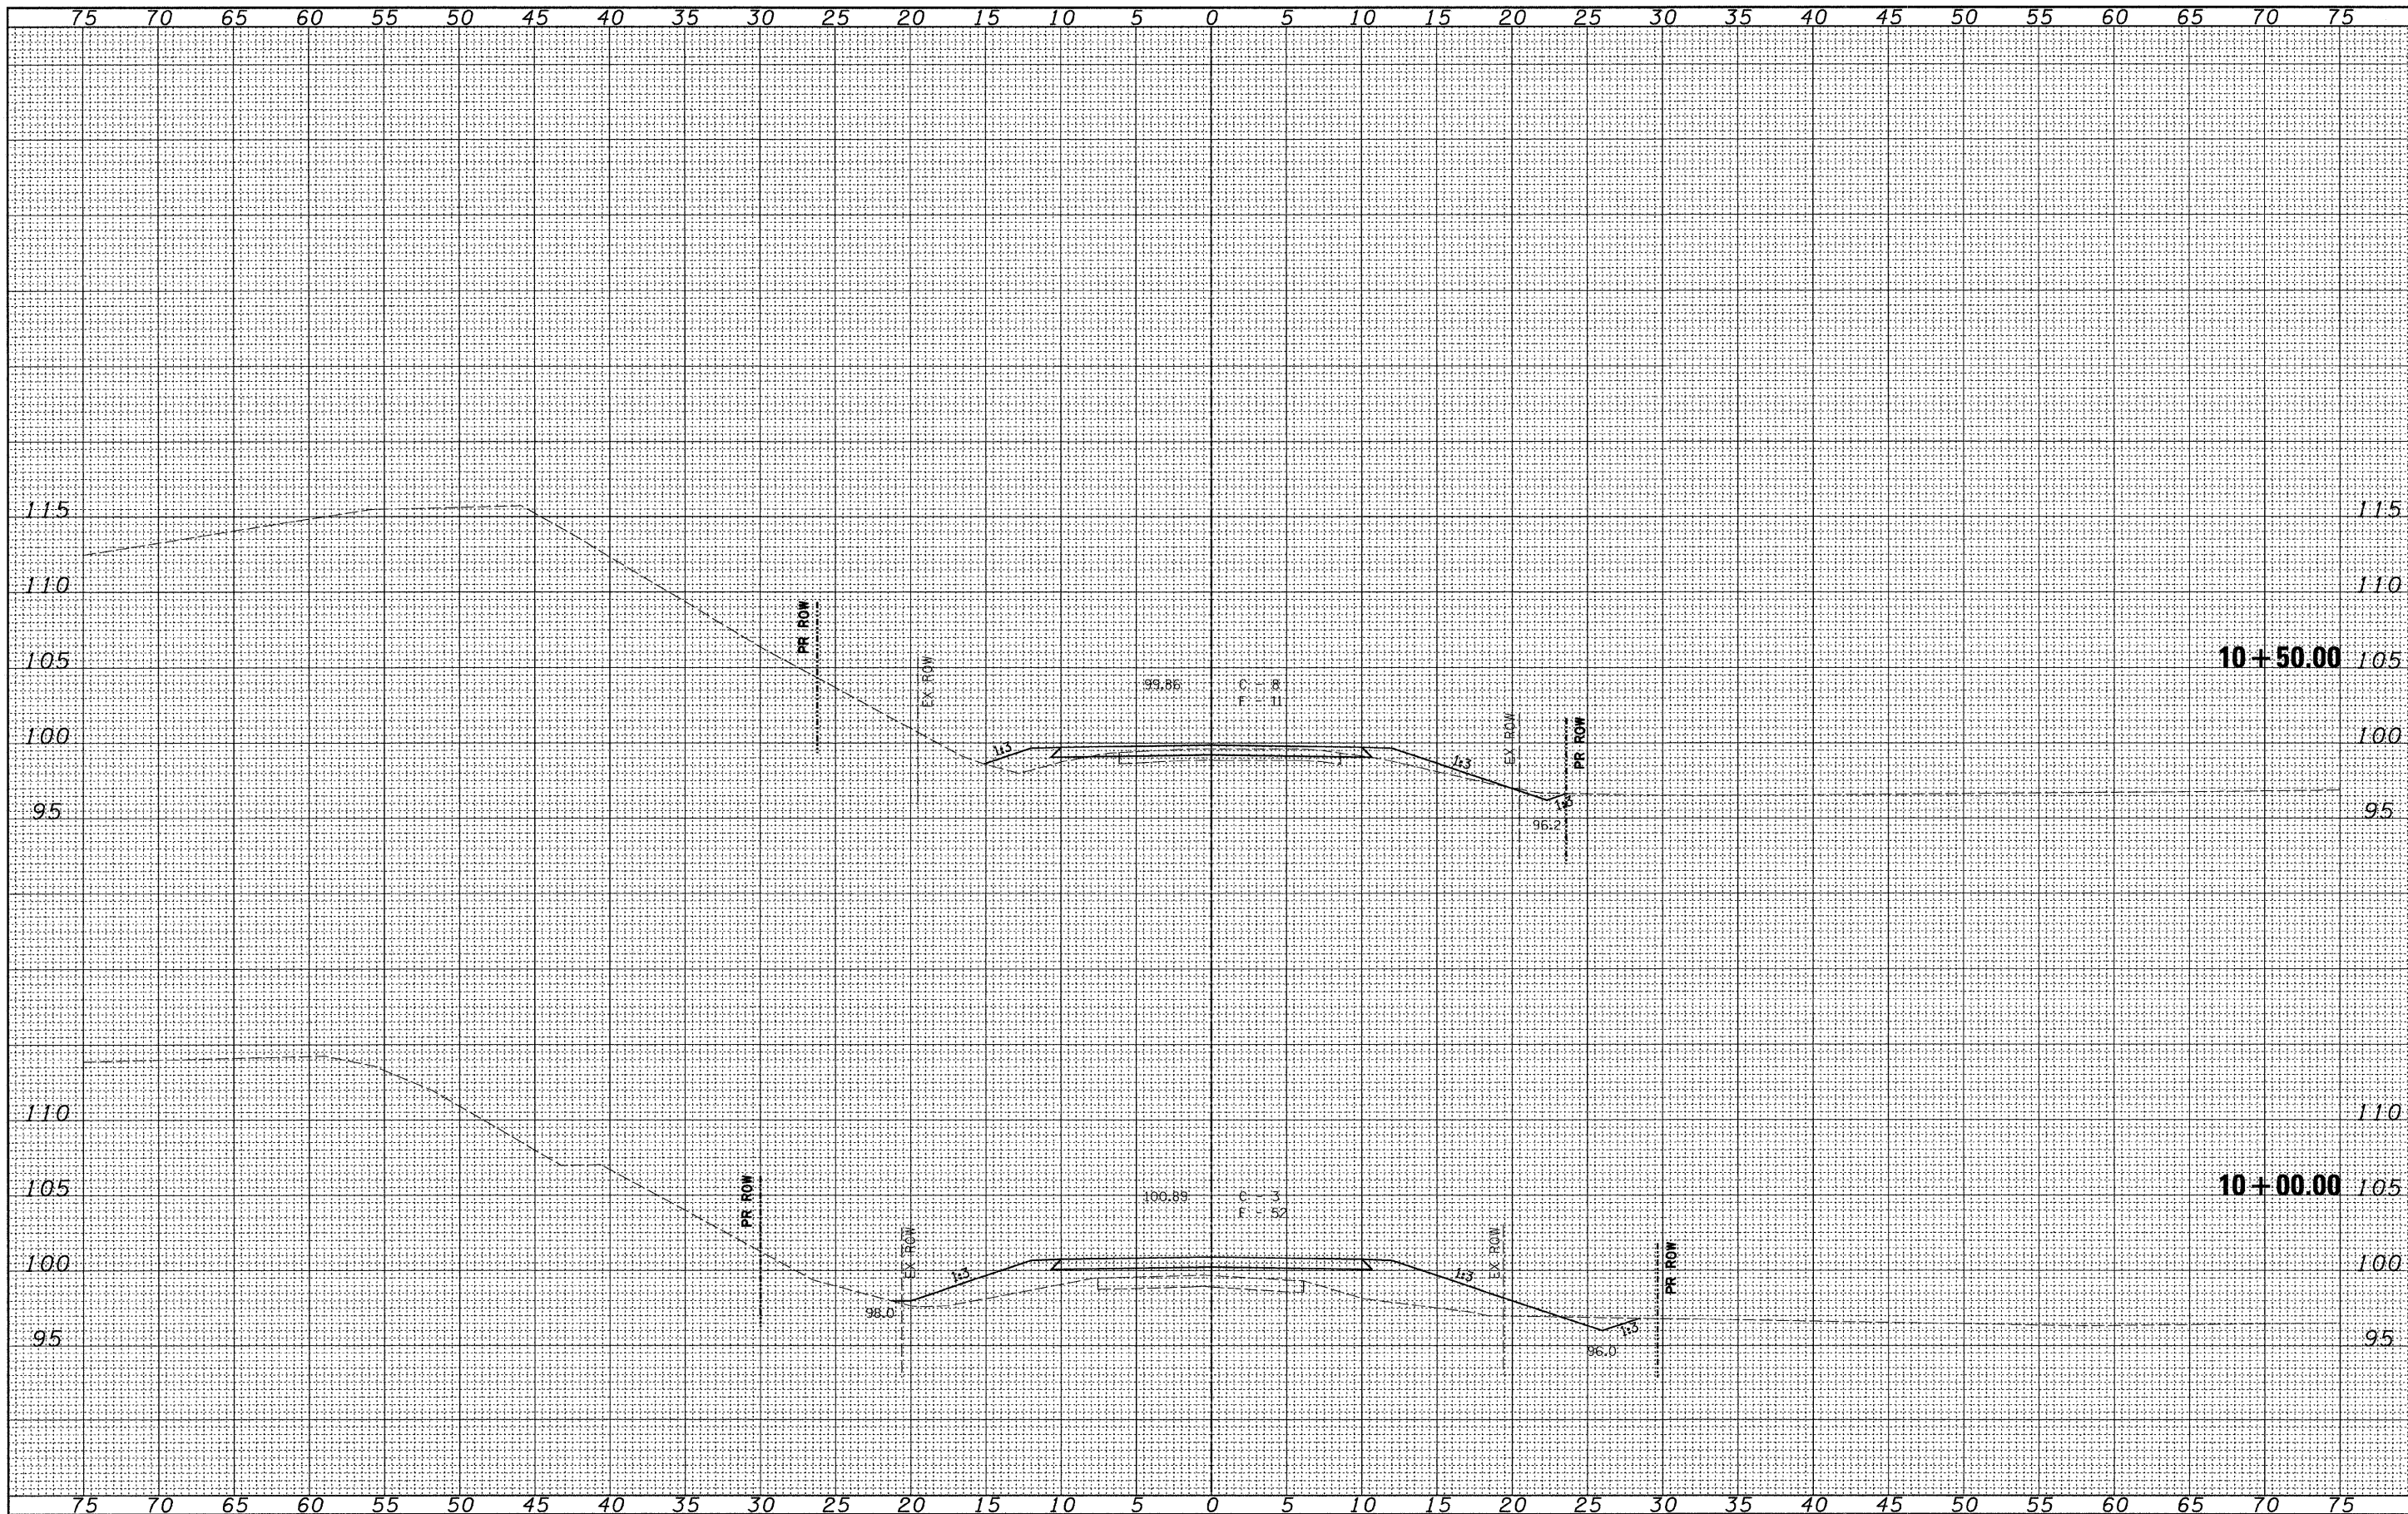

FILE NAME =
#FILE#

USER NAME = #USER#
DESIGNED -
DRAWN -
PLOT SCALE = #SCALE#
CHECKED -
PLOT DATE = #DATE#
DATE -

DESIGNED -
DRAWN -
CHECKED -
DATE -

REVISED -
REVISED -
REVISED -
REVISED -



Allen Henderson & Associates, Inc.
Civil and Structural Engineers Springfield, IL
62703 Phone: (217)544-8033 IL Design Firm
No. 184-001907

CROSS SECTIONS

SCALE: 1" = 5'

SHEET NO. 17 OF 19 SHEETS

STA. 5+20.00 TO STA 6+00.00

ROUTE	SECTION	COUNTY	TOTAL SHEETS	SHEET NO.
81	05-10012-00-BR	JERSEY	19	17
CONTRACT NO. 97409				
FED. ROAD DIST. NO. ILLINOIS FED. AID PROJECT				