



FINAL SURVEY NO.	DATE
SURVEYED	BY
TEMPLATE	
NOTE BOOK	
AREAS CHECKED	

ORIGINAL SURVEY NO.	DATE
SURVEYED	BY
TEMPLATE	
NOTE BOOK	
AREAS CHECKED	

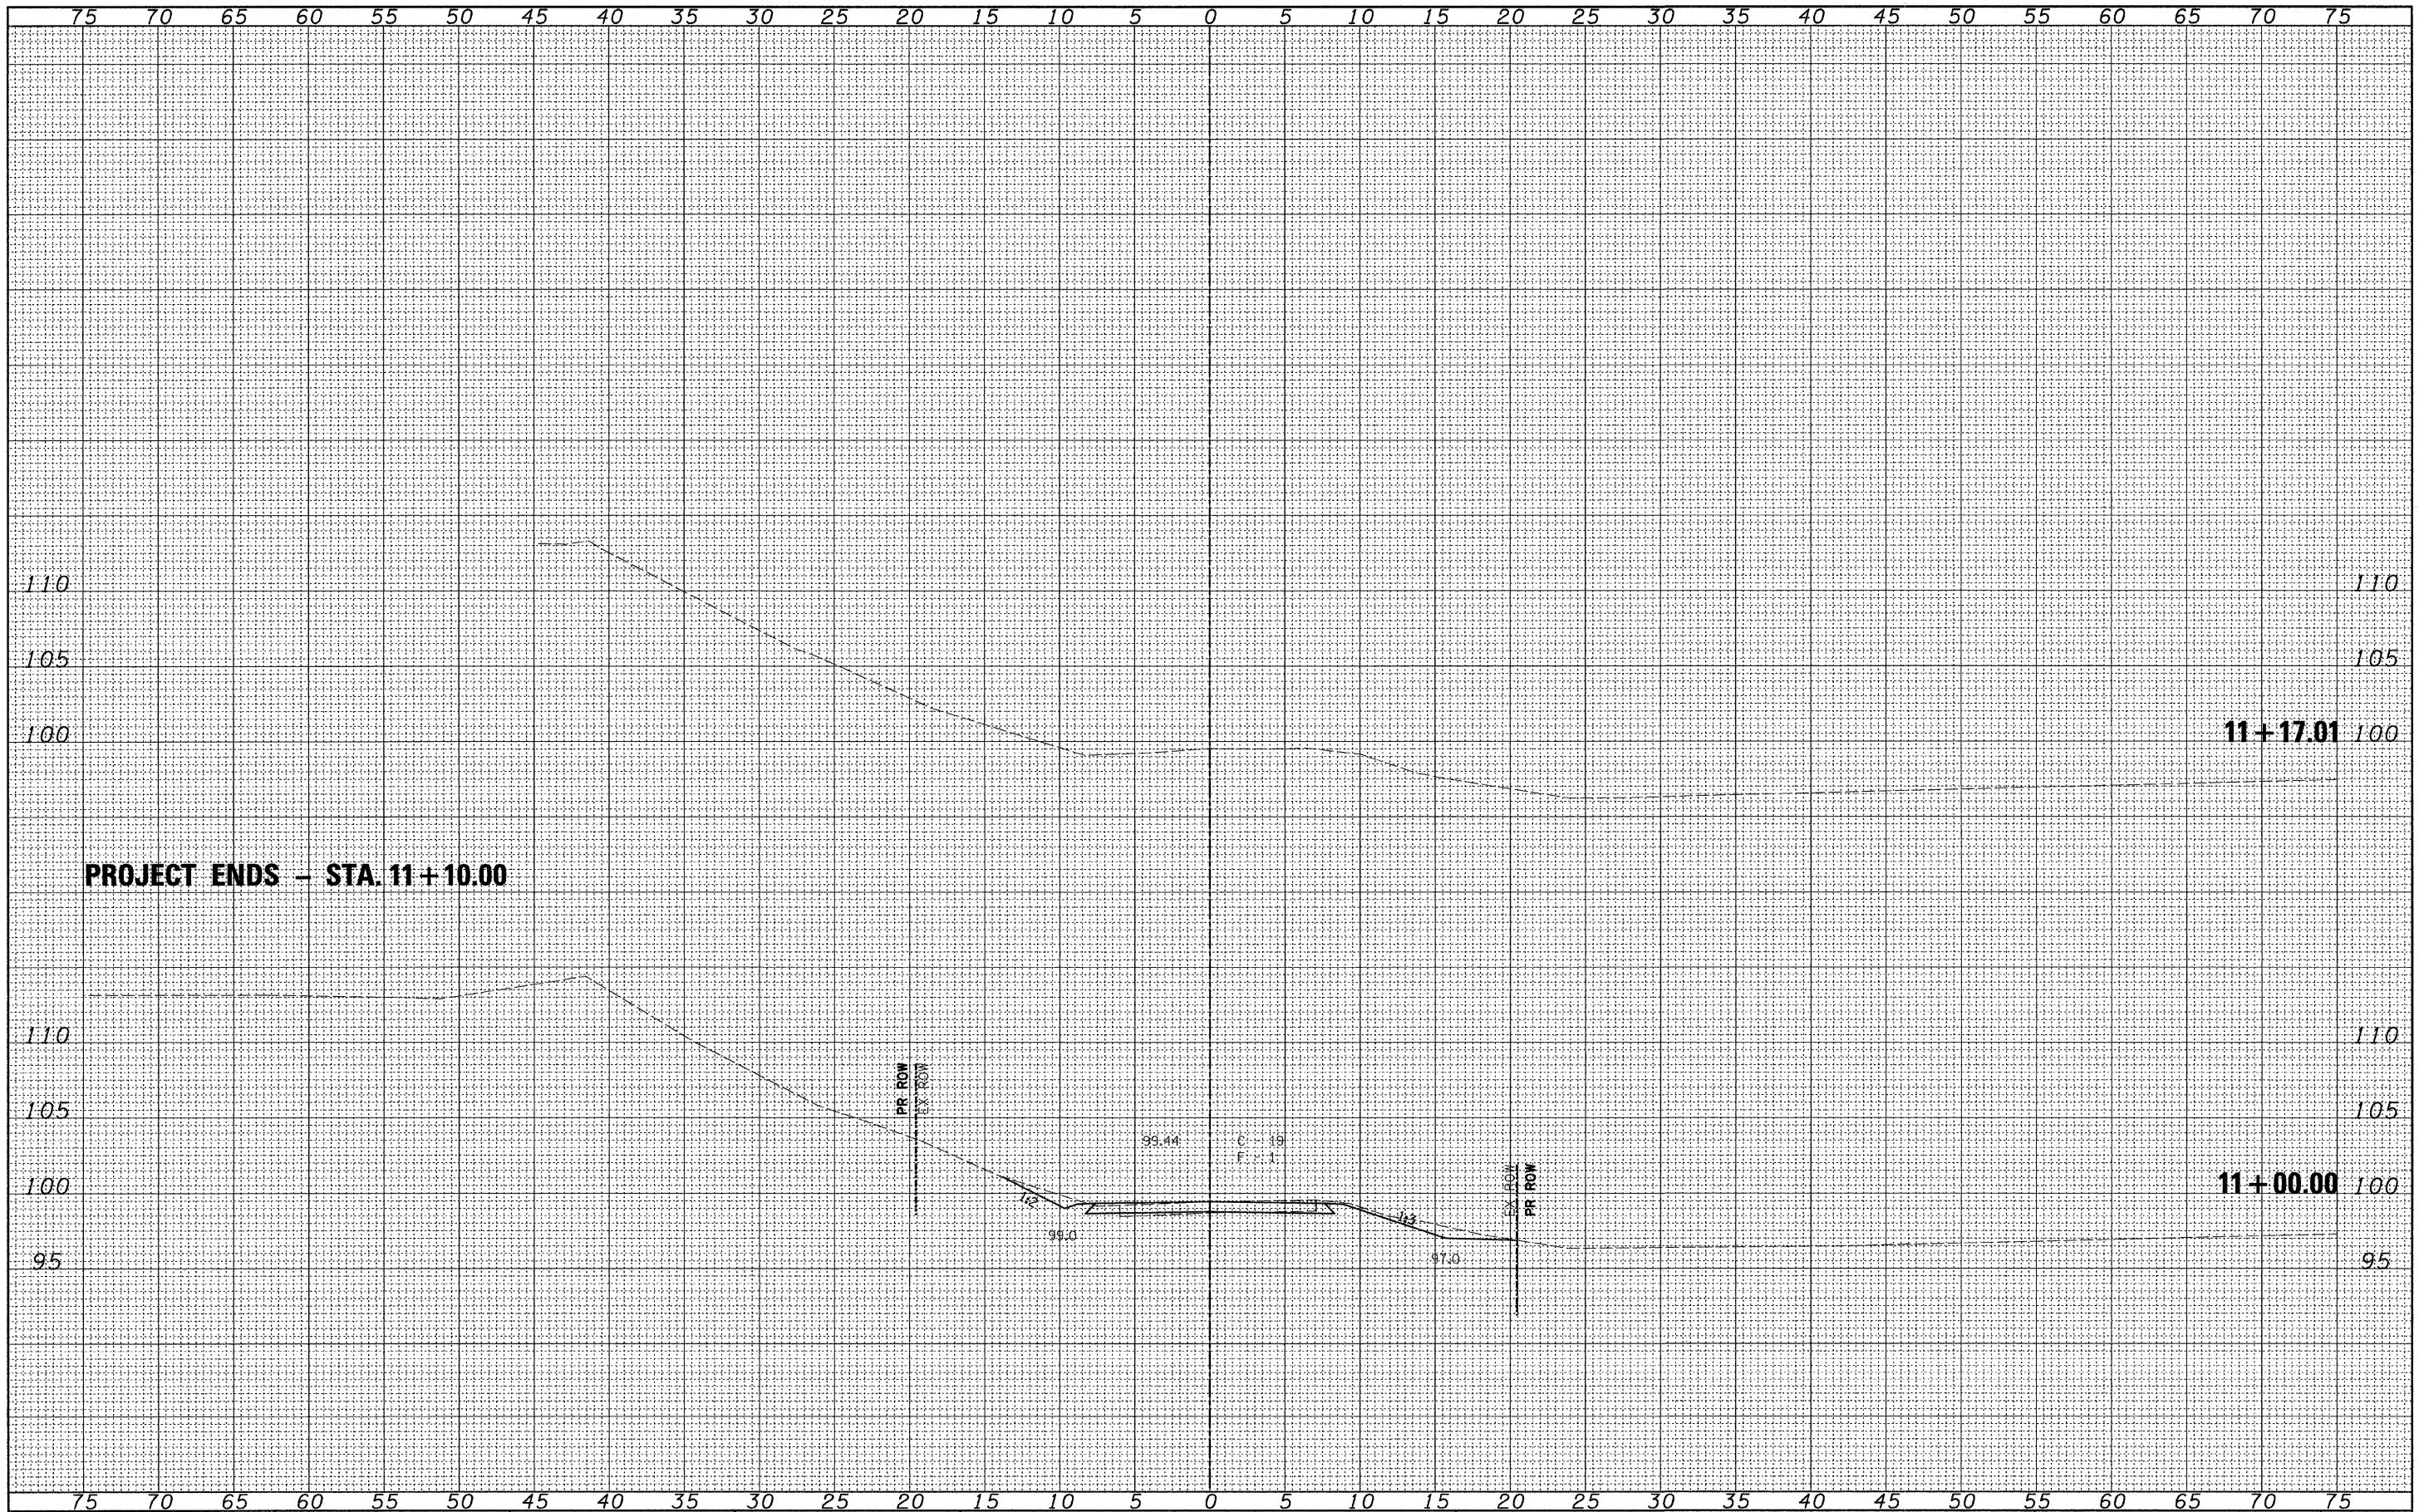

FILE NAME =	USER NAME = #USER#	DESIGNED -	REVISED -	 Allen Henderson & Associates, Inc. Civil and Structural Engineers Springfield, IL 62703 Phone: (217)544-8033 IL Design Firm No. 184-001907	CROSS SECTIONS		RTE.	SECTION	COUNTY	TOTAL SHEETS	SHEET NO.
#FILE#		DRAWN -	REVISED -		81	05-10012-00-BR	JERSEY	19	18		
PLOT SCALE = #SCALE#		CHECKED -	REVISED -		CONTRACT NO. 97409						
PLOT DATE = #DATE#		DATE -	REVISED -		FED. ROAD DIST. NO. ILLINOIS FED. AID PROJECT						
				SCALE: 1" = 5'	SHEET NO. 18 OF 19 SHEETS	STA. 5+20.00 TO STA 6+00.00					