



DATE	
BY	
SUPERVIEWED	
REVISIONS	
TEMPLATE	
NOTE BOOK	
AREAS CHECKED	
NO.	

DATE	
BY	
ORIGINAL SURVEY	
REVISIONS	
TEMPLATE	
NOTE BOOK	
AREAS CHECKED	
NO.	

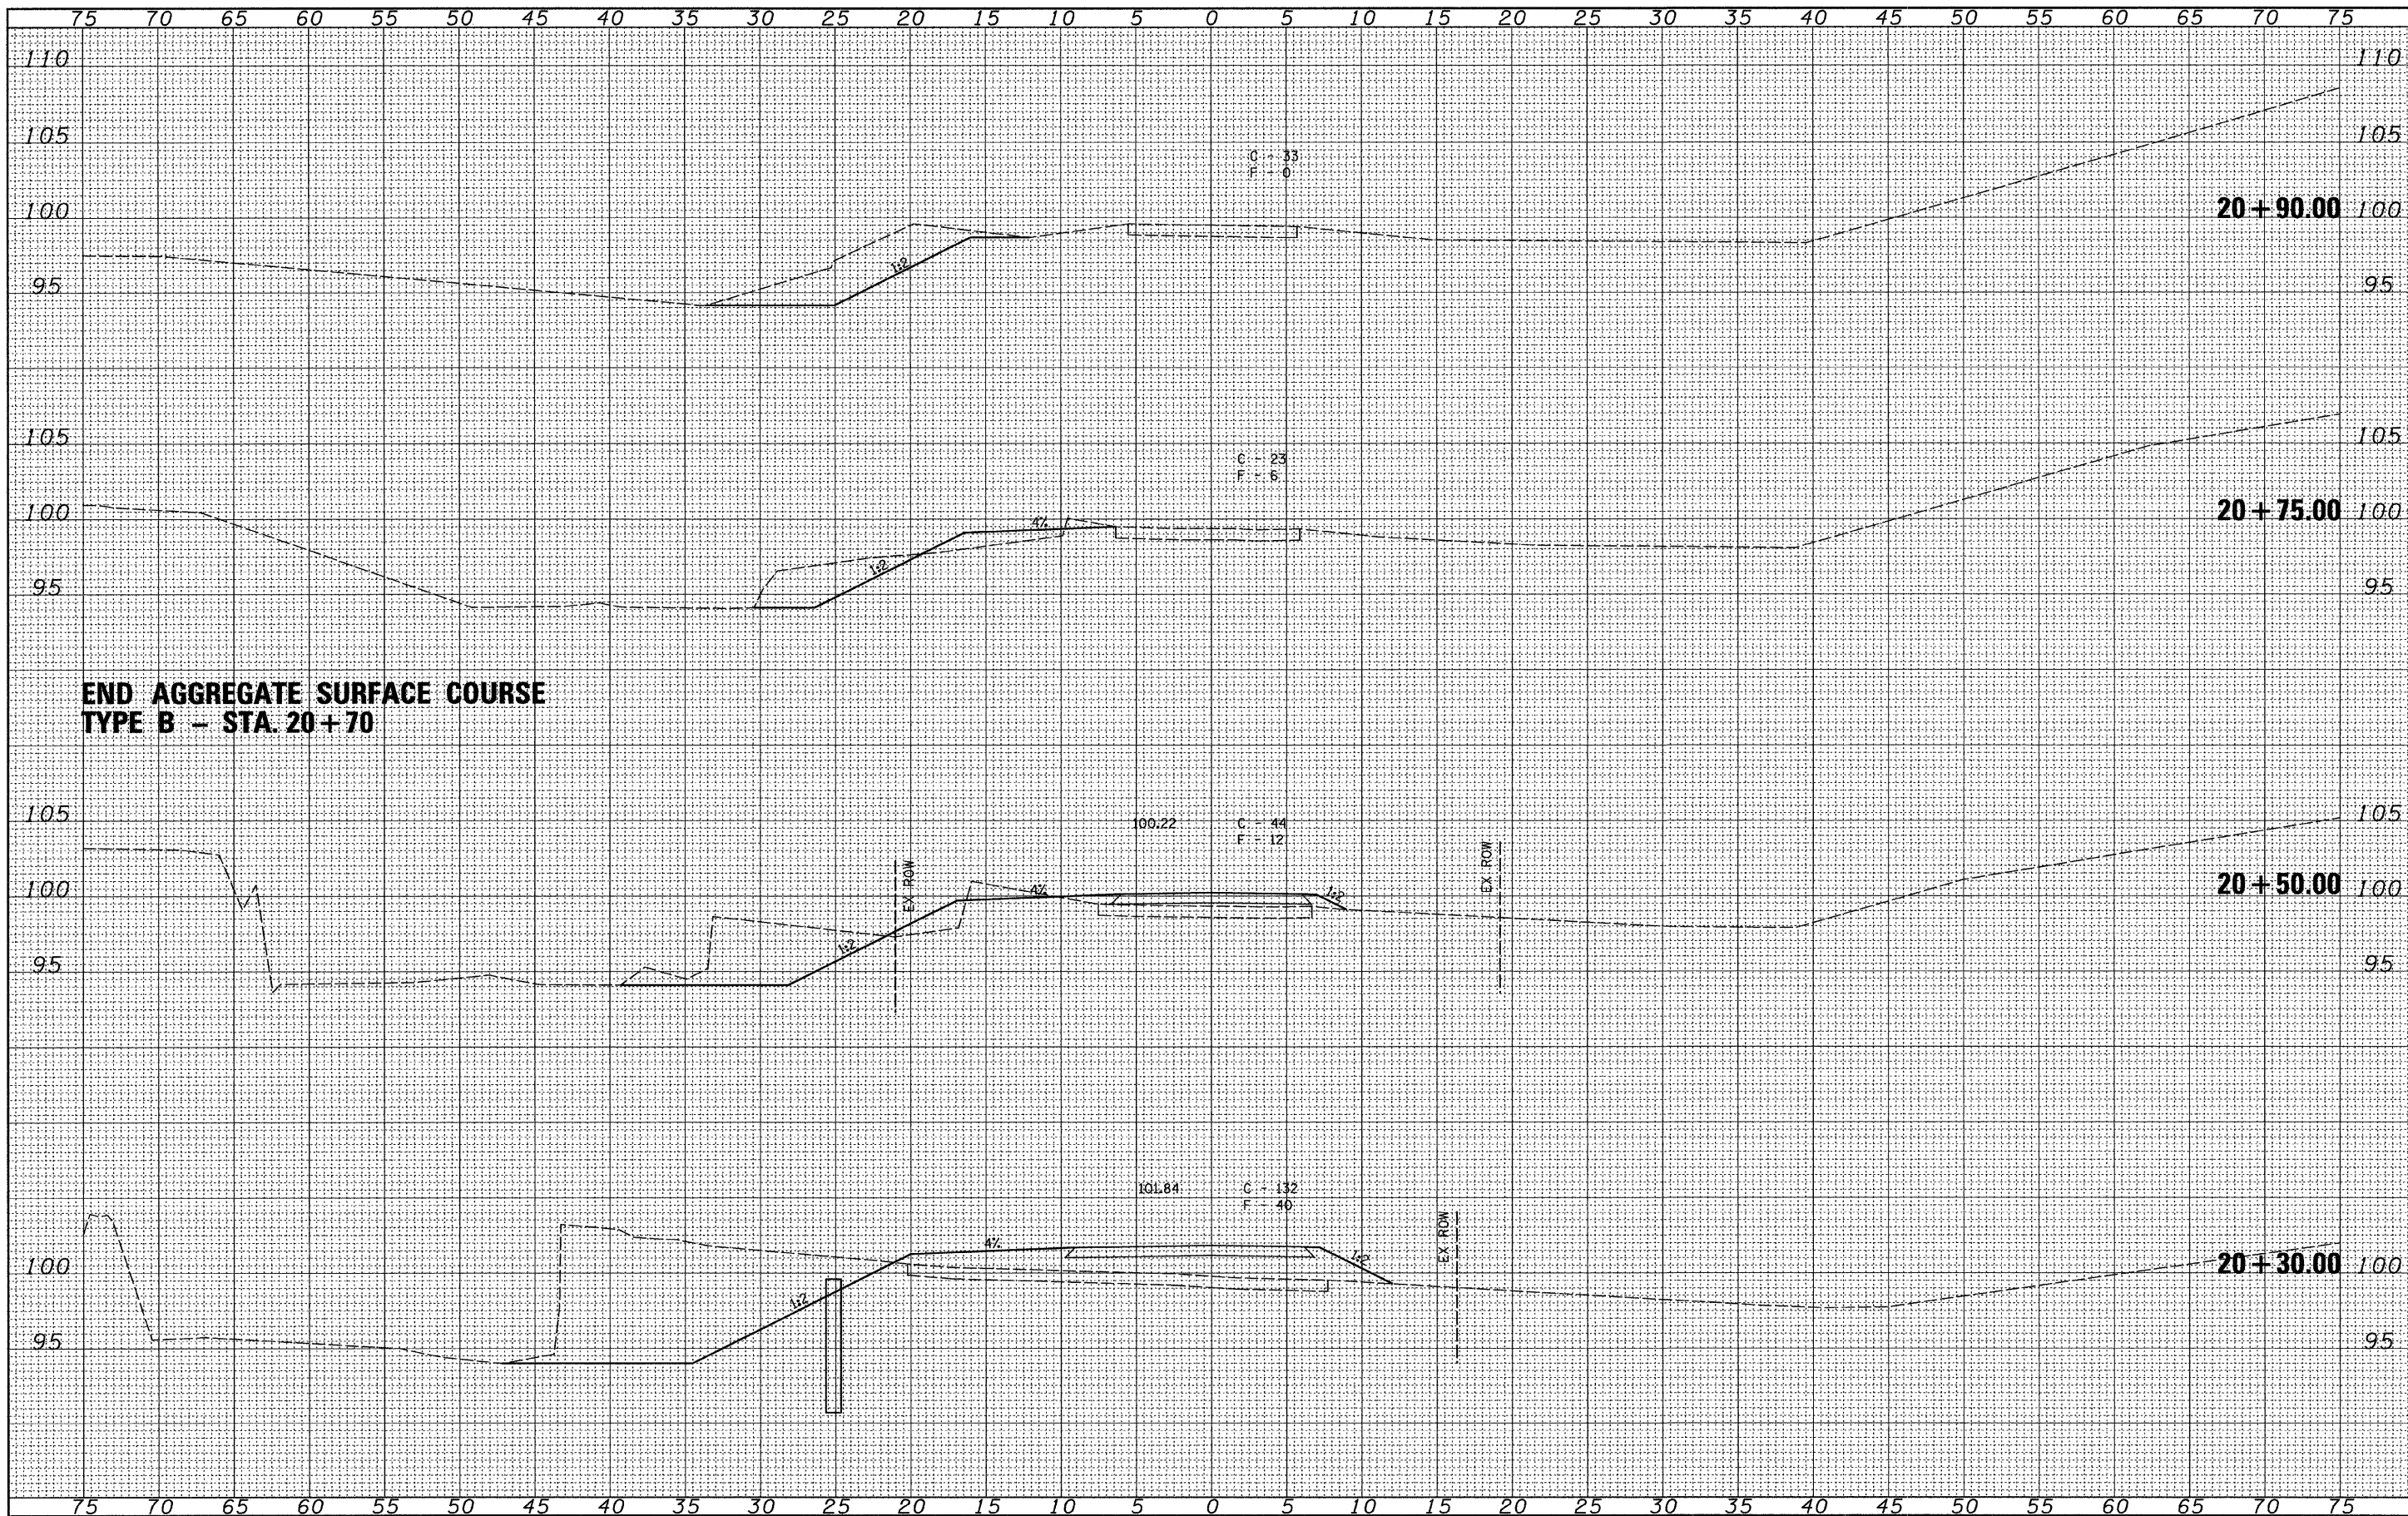

**END AGGREGATE SURFACE COURSE
TYPE B - STA. 20+70**

FILE NAME =	USER NAME = #USER#	DESIGNED -	REVISED -	 Allen Henderson & Associates, Inc. Civil and Structural Engineers Springfield, IL 62703 Phone: (217)544-8033 IL Design Firm No. 184-001907	CROSS SECTIONS (DEMOCRAT SPRINGS ROAD)		T.R. RTE.	SECTION	COUNTY	TOTAL SHEETS	SHEET NO.	
#FILEL#		DRAWN -	REVISED -		81	05-10012-00-BR	JERSEY	19	19			
PLOT SCALE = #SCALE#		CHECKED -	REVISED -		SCALE: 1" = 5'		SHEET NO. 19 OF 19 SHEETS		STA. 20+00.00 TO STA. 20+90.00		CONTRACT NO. 97409	
PLOT DATE = #DATE#		DATE -	REVISED -		FED. ROAD DIST. NO.		ILLINOIS		FED. AID PROJECT			