


TYPICAL SECTION #7
THIRD TRAVEL LANE
WITH MEDIAN ACCELERATION LANE
 FAP 331 (IL 13)
 (LOOKING IN DIRECTION OF TRAVEL)

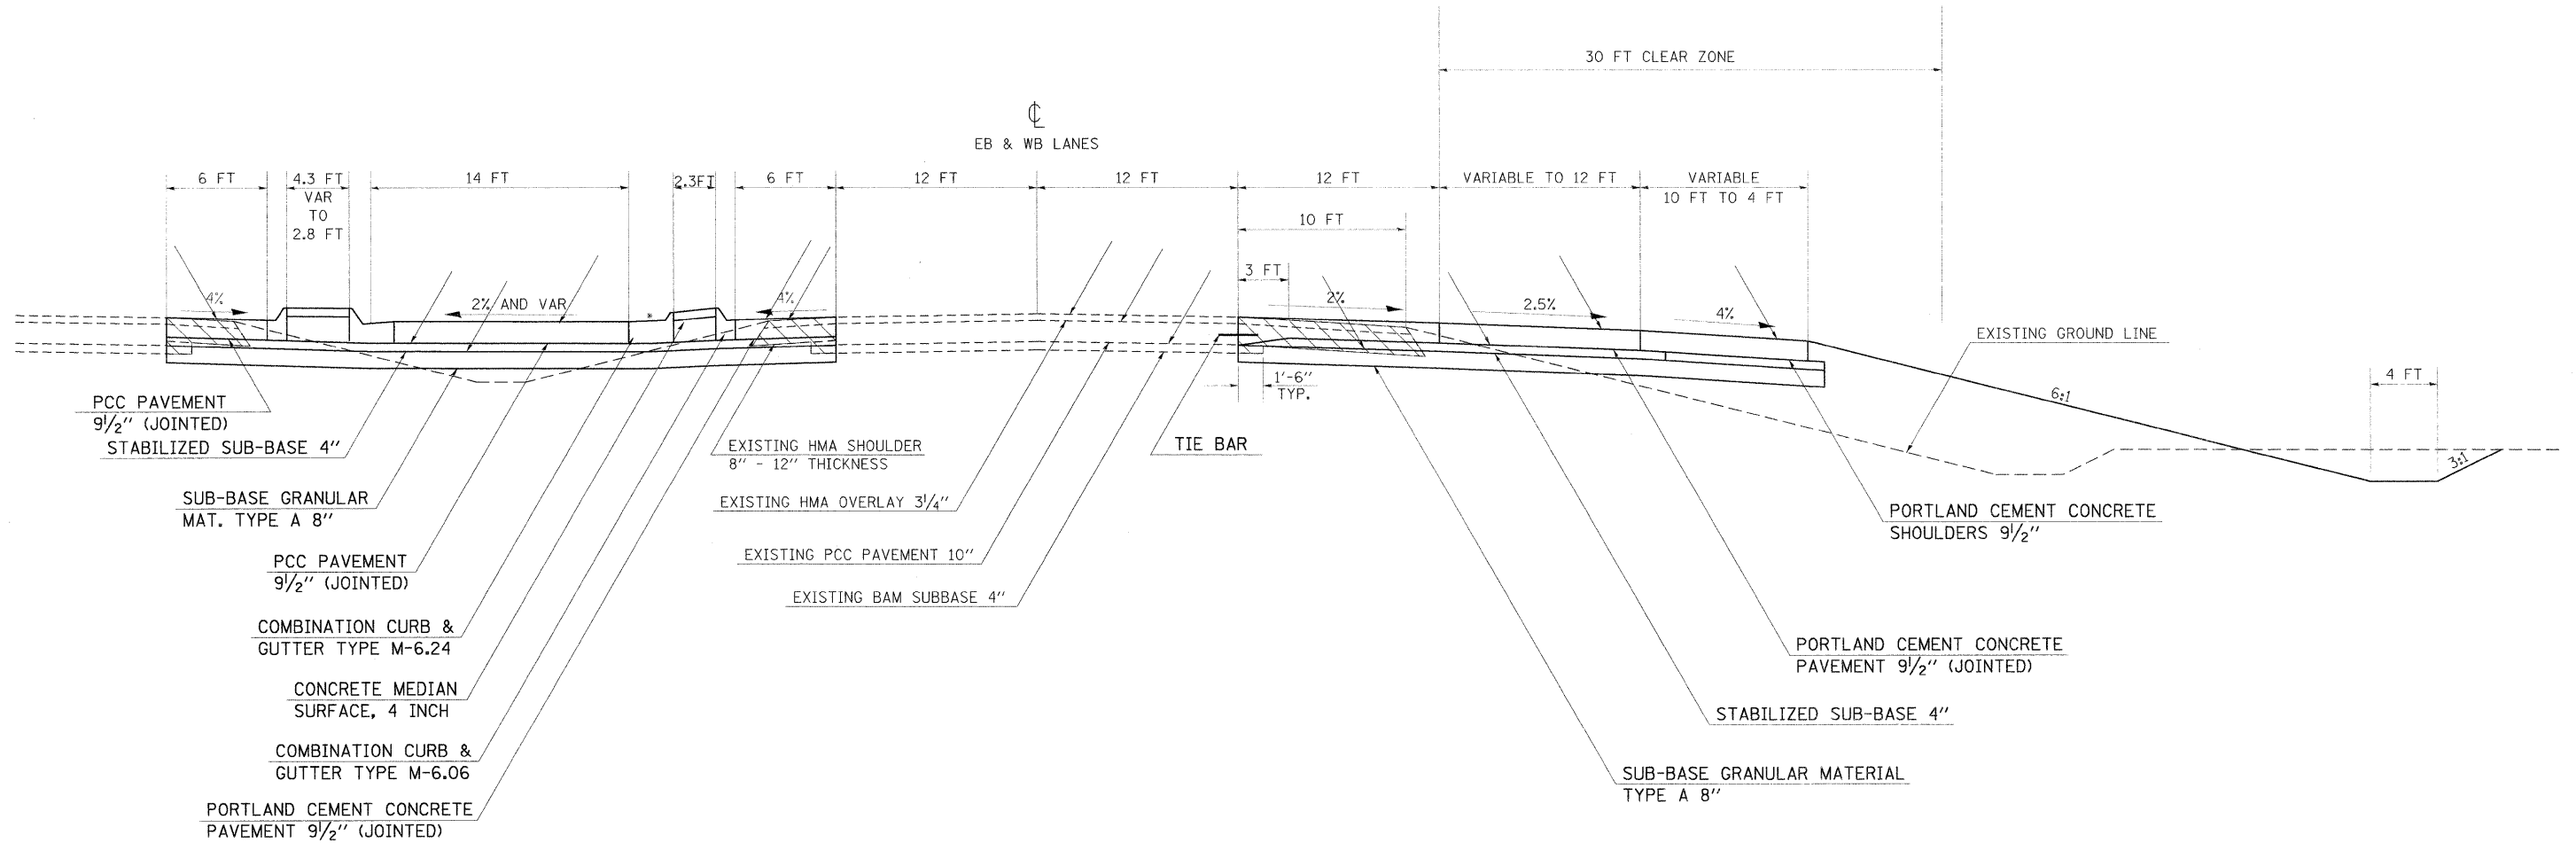


TO BE USED:

EASTBOUND LANES:
 STA 666+68.61 TO STA 667+33.52

WESTBOUND LANES:
 STA 662+00.00 TO STA 664+50.00
 STA 675+51.95 TO STA 676+16.82

•SLOPE GUTTER FLAG TO DRAIN TO PAVEMENT

STRUCTURAL DESIGN TRAFFIC:	YEAR	2019
PV = 31,945	SU = 2,140	MU = 1,235
ROAD CLASSIFICATION:	CLASS I	
PERCENT OF STRUCTURAL DESIGN TRAFFIC IN DESIGN LANE:	P = 20% S = 40% M = 40%	
TRAFFIC FACTOR:	MINIMUM = 5.38	ACTUAL TF = 9.36
SUBGRADE SUPPORT RATING:	POOR	

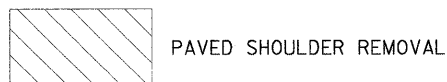

FILE NAME =	USER NAME = shepardgd	DESIGNED -	REVISED -	STATE OF ILLINOIS DEPARTMENT OF TRANSPORTATION	TYPICAL SECTIONS	F.A.P. RTE.	SECTION	COUNTY	TOTAL SHEETS	SHEET NO.
ct:\pwwork\pwwid01\SHEPARDGD\dms47330\F	dstam13-shr-typicoe1.dgn	DRAWN -	REVISED -			331	(1-2)N-2,R;(1X-1)N-3,R-2	WILLIAMSON	202	16
	PLOT SCALE = 50.0000' / IN.	CHECKED -	REVISED -			CONTRACT NO. 98857				
	PLOT DATE = 10/14/2009	DATE -	REVISED -			FED. ROAD DIST. NO. [ILLINOIS] FED. AID PROJECT				