


- FLAGGER
- CONE, DRUM, OR BARRICADE
- TYPE II BARRICADE

NOTE: A TWO WEEK NOTIFICATION SHALL BE PROVIDED TO THE ENGINEER PRIOR TO EACH CLOSURE WHICH REQUIRES A DETOUR.

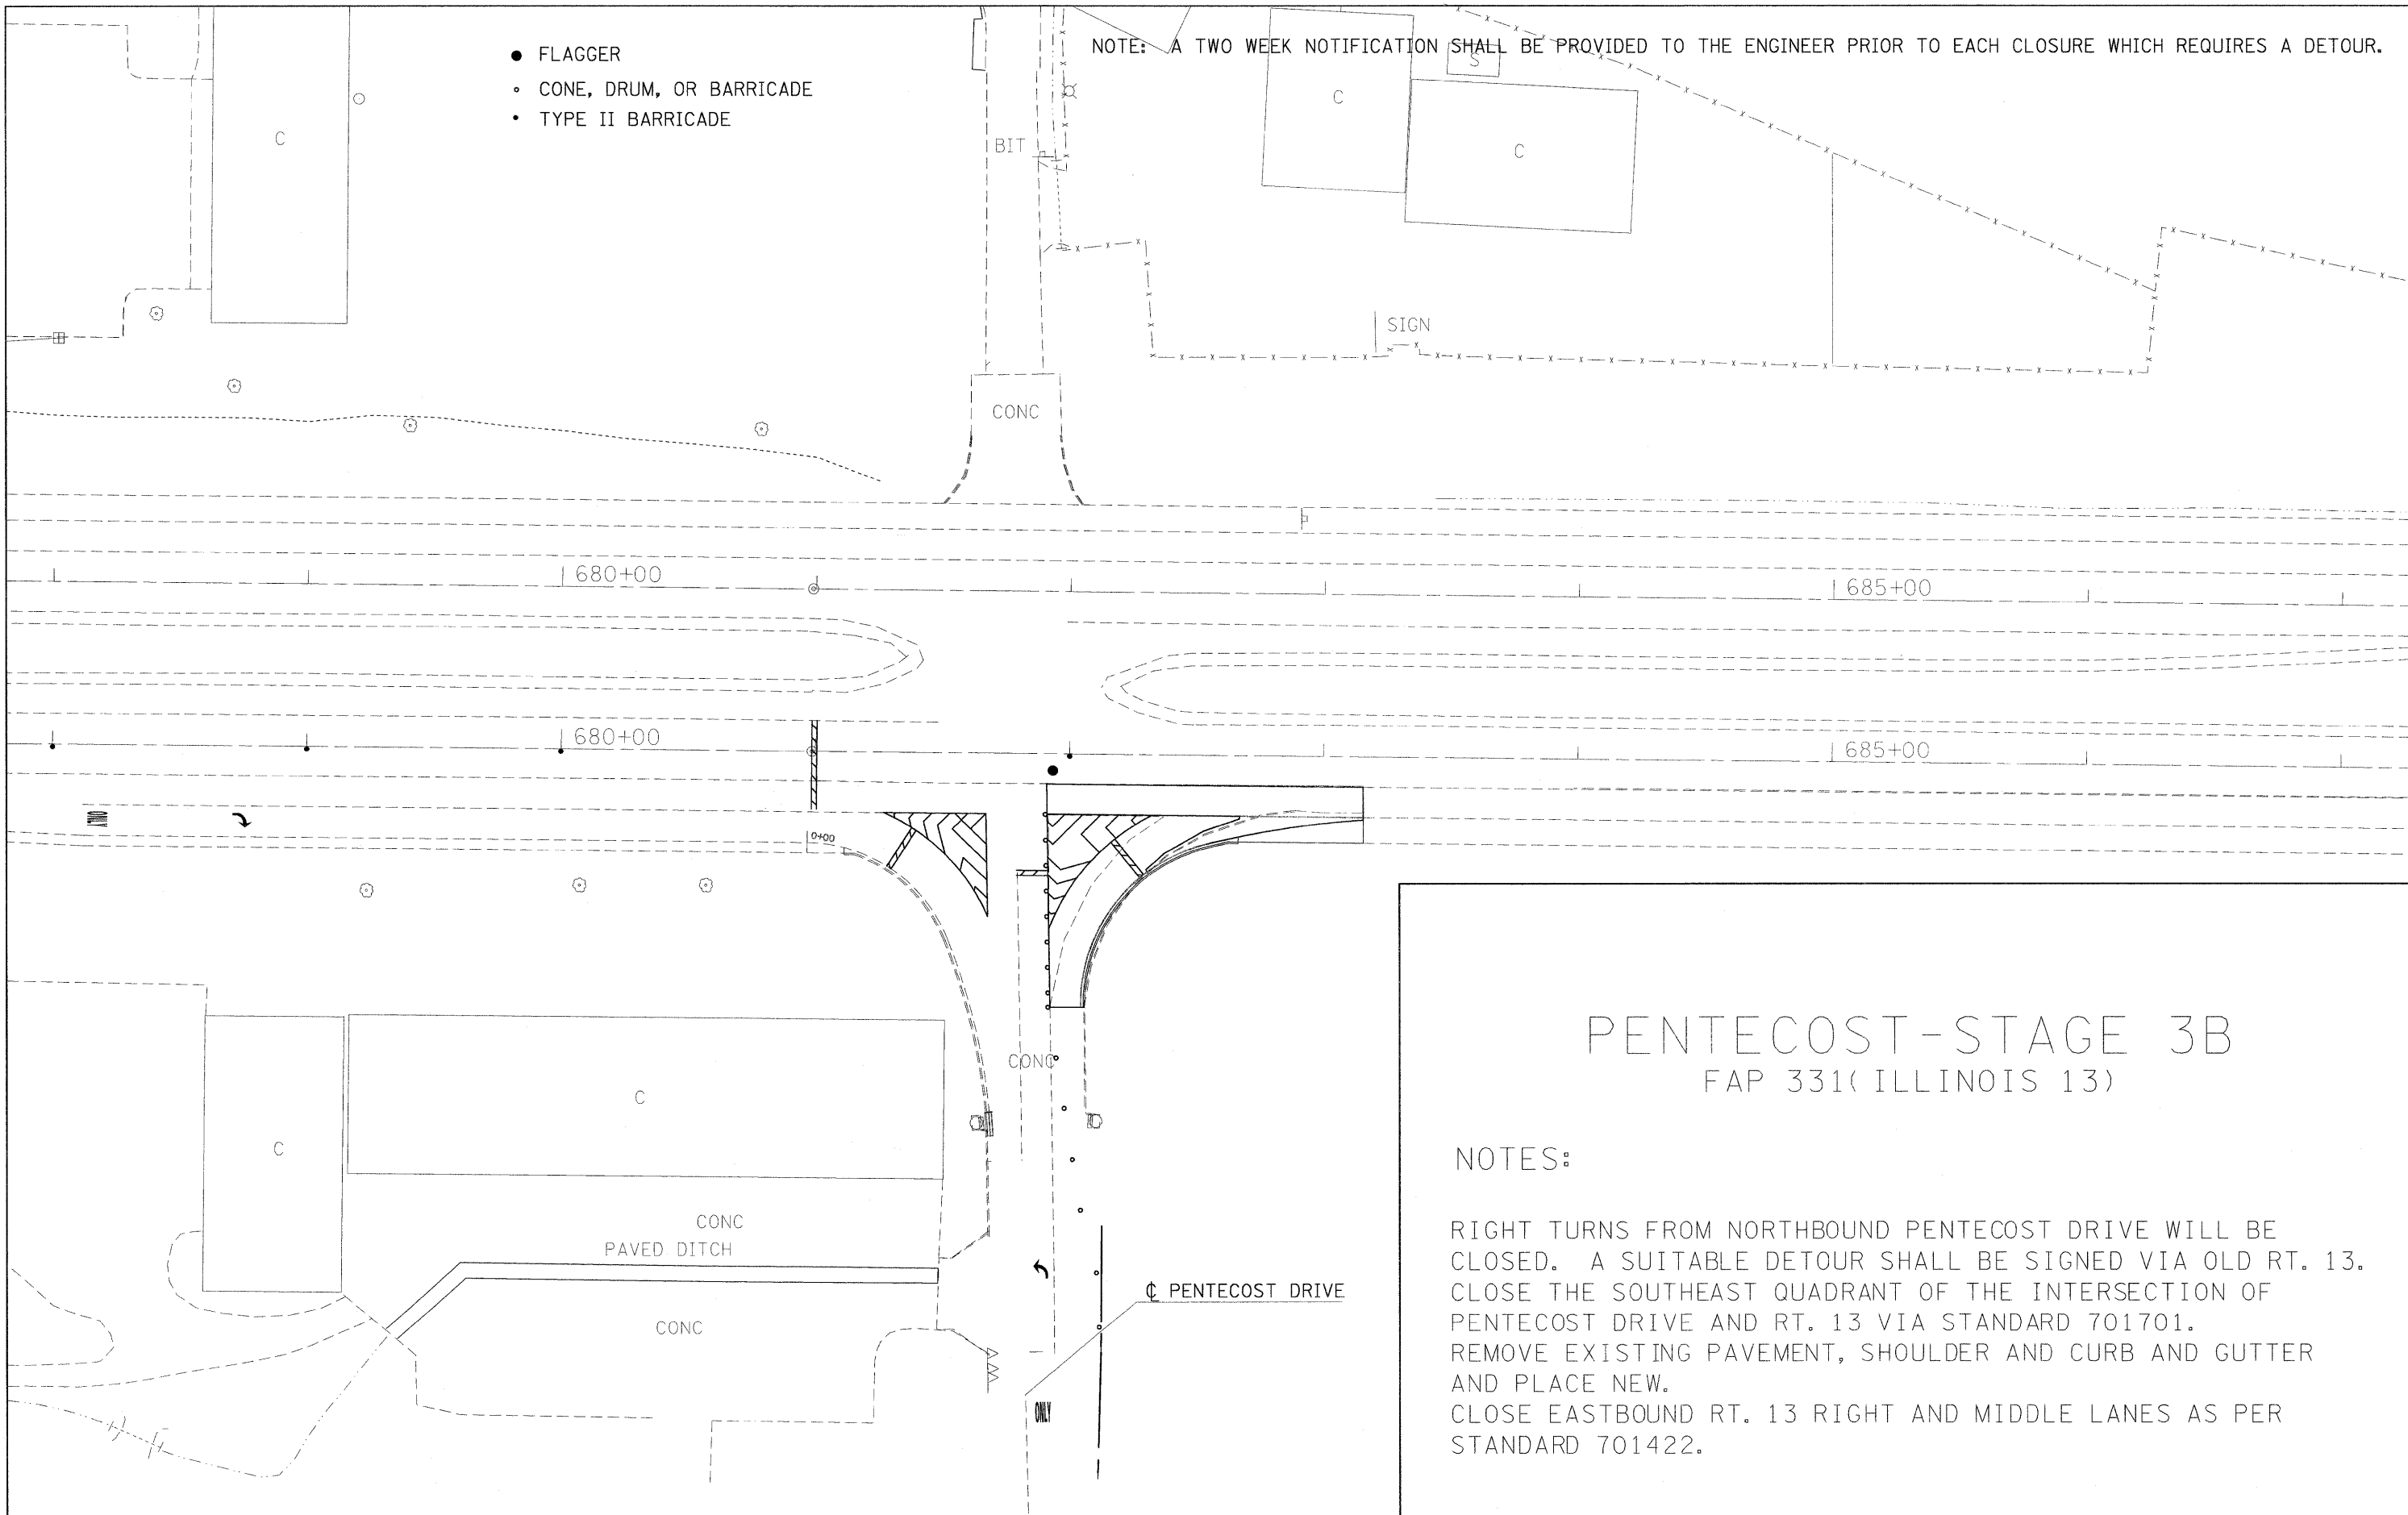

## PENTECOST-STAGE 3B

### FAP 331(ILLINOIS 13)

**NOTES:**

RIGHT TURNS FROM NORTHBOUND PENTECOST DRIVE WILL BE CLOSED. A SUITABLE DETOUR SHALL BE SIGNED VIA OLD RT. 13. CLOSE THE SOUTHEAST QUADRANT OF THE INTERSECTION OF PENTECOST DRIVE AND RT. 13 VIA STANDARD 701701. REMOVE EXISTING PAVEMENT, SHOULDER AND CURB AND GUTTER AND PLACE NEW.

CLOSE EASTBOUND RT. 13 RIGHT AND MIDDLE LANES AS PER STANDARD 701422.

FILE NAME =	USER NAME = shepardgd	DESIGNED -	REVISED -	<b>STATE OF ILLINOIS DEPARTMENT OF TRANSPORTATION</b>	<b>SUGGESTED STAGES OF CONSTRUCTION AND TRAFFIC CONTROL</b>	F.A.P RTE.	SECTION	COUNTY	TOTAL SHEETS	SHEET NO.	
ct:\pwork\PW100T\SHEPARDD\dm47330\	dstm13-shb:pmk.dgn	DRAWN -	REVISED -			331	(1-2)N-2,R;(1X-1)N-3,R-2	WILLIAMSON	202	44	
PLOT SCALE = 30.0000' / IN.	CHECKED -	REVISED -	REVISED -			CONTRACT NO. 98857					
PLOT DATE = 10/14/2009	DATE -	REVISED -	REVISED -			ILLINOIS FED. AID PROJECT					