


- FLAGGER
- CONE, DRUM, OR BARRICADE
- TYPE II BARRICADE

NOTE: A TWO WEEK NOTIFICATION SHALL BE PROVIDED TO THE ENGINEER PRIOR TO EACH CLOSURE WHICH REQUIRES A DETOUR.

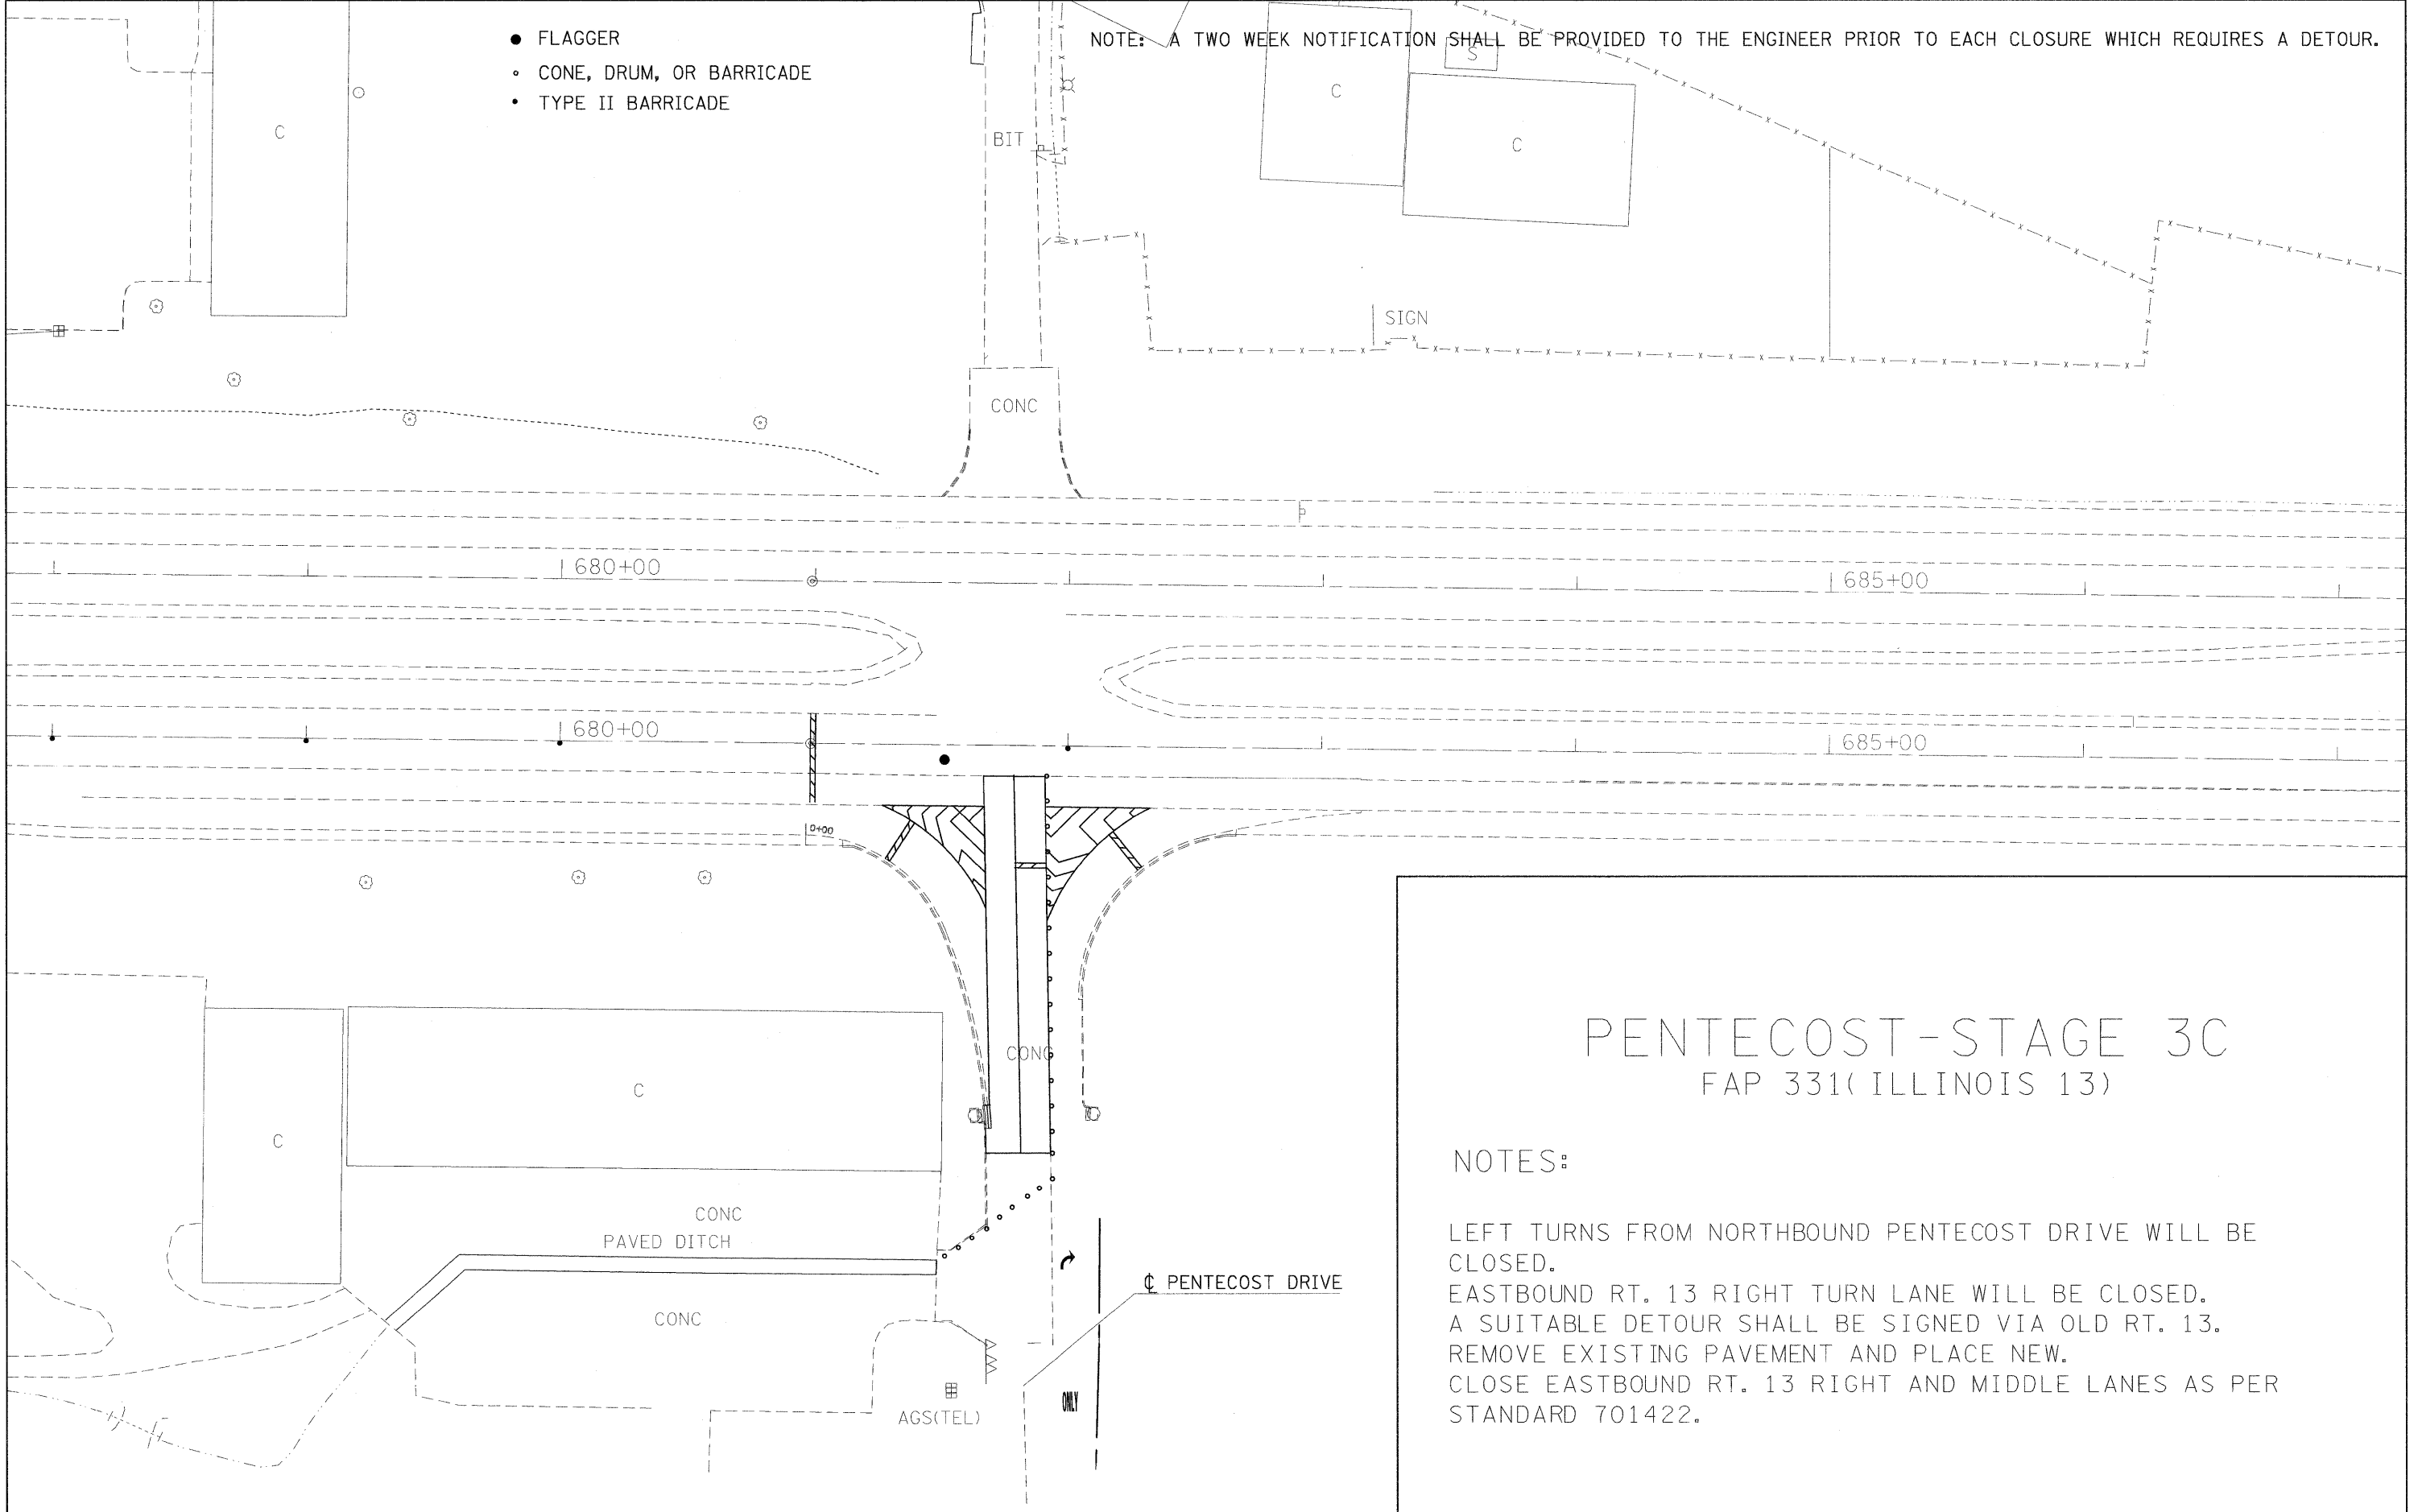

PENTECOST-STAGE 3C

FAP 331(ILLINOIS 13)

NOTES:

LEFT TURNS FROM NORTHBOUND PENTECOST DRIVE WILL BE CLOSED.
 EASTBOUND RT. 13 RIGHT TURN LANE WILL BE CLOSED.
 A SUITABLE DETOUR SHALL BE SIGNED VIA OLD RT. 13.
 REMOVE EXISTING PAVEMENT AND PLACE NEW.
 CLOSE EASTBOUND RT. 13 RIGHT AND MIDDLE LANES AS PER STANDARD 701422.

FILE NAME =	USER NAME = shepardgd	DESIGNED -	REVISED -	STATE OF ILLINOIS DEPARTMENT OF TRANSPORTATION	SUGGESTED STAGES OF CONSTRUCTION AND TRAFFIC CONTROL	F.A.P. RTE.	SECTION	COUNTY	TOTAL SHEETS	SHEET NO.	
ca\pw_work\PWIDOT\SHEPARDGD\dms47330\F	dstuml3-aht:pmk.dgn	DRAWN -	REVISED -			331	(1-2)N-2,R;(1X-1)N-3,R-2	WILLIAMSON	202	45	
	PLOT SCALE = 30,0000' / IN.	CHECKED -	REVISED -			CONTRACT NO. 98857					
	PLOT DATE = 10/14/2009	DATE -	REVISED -			ILLINOIS FED. AID PROJECT					