


PARCEL NO	NAME	PURPOSE	ACREAGE
221C-221H	FOUR CORNER'S GROUP, L. L. C.	ROW	0.564
291	JUERGENS PROPERTY INC.	ROW	0.025
292	DENNIS NIEMANN	ROW	0.040

SW/4 SW/4
SECTION 9
T9S R2E

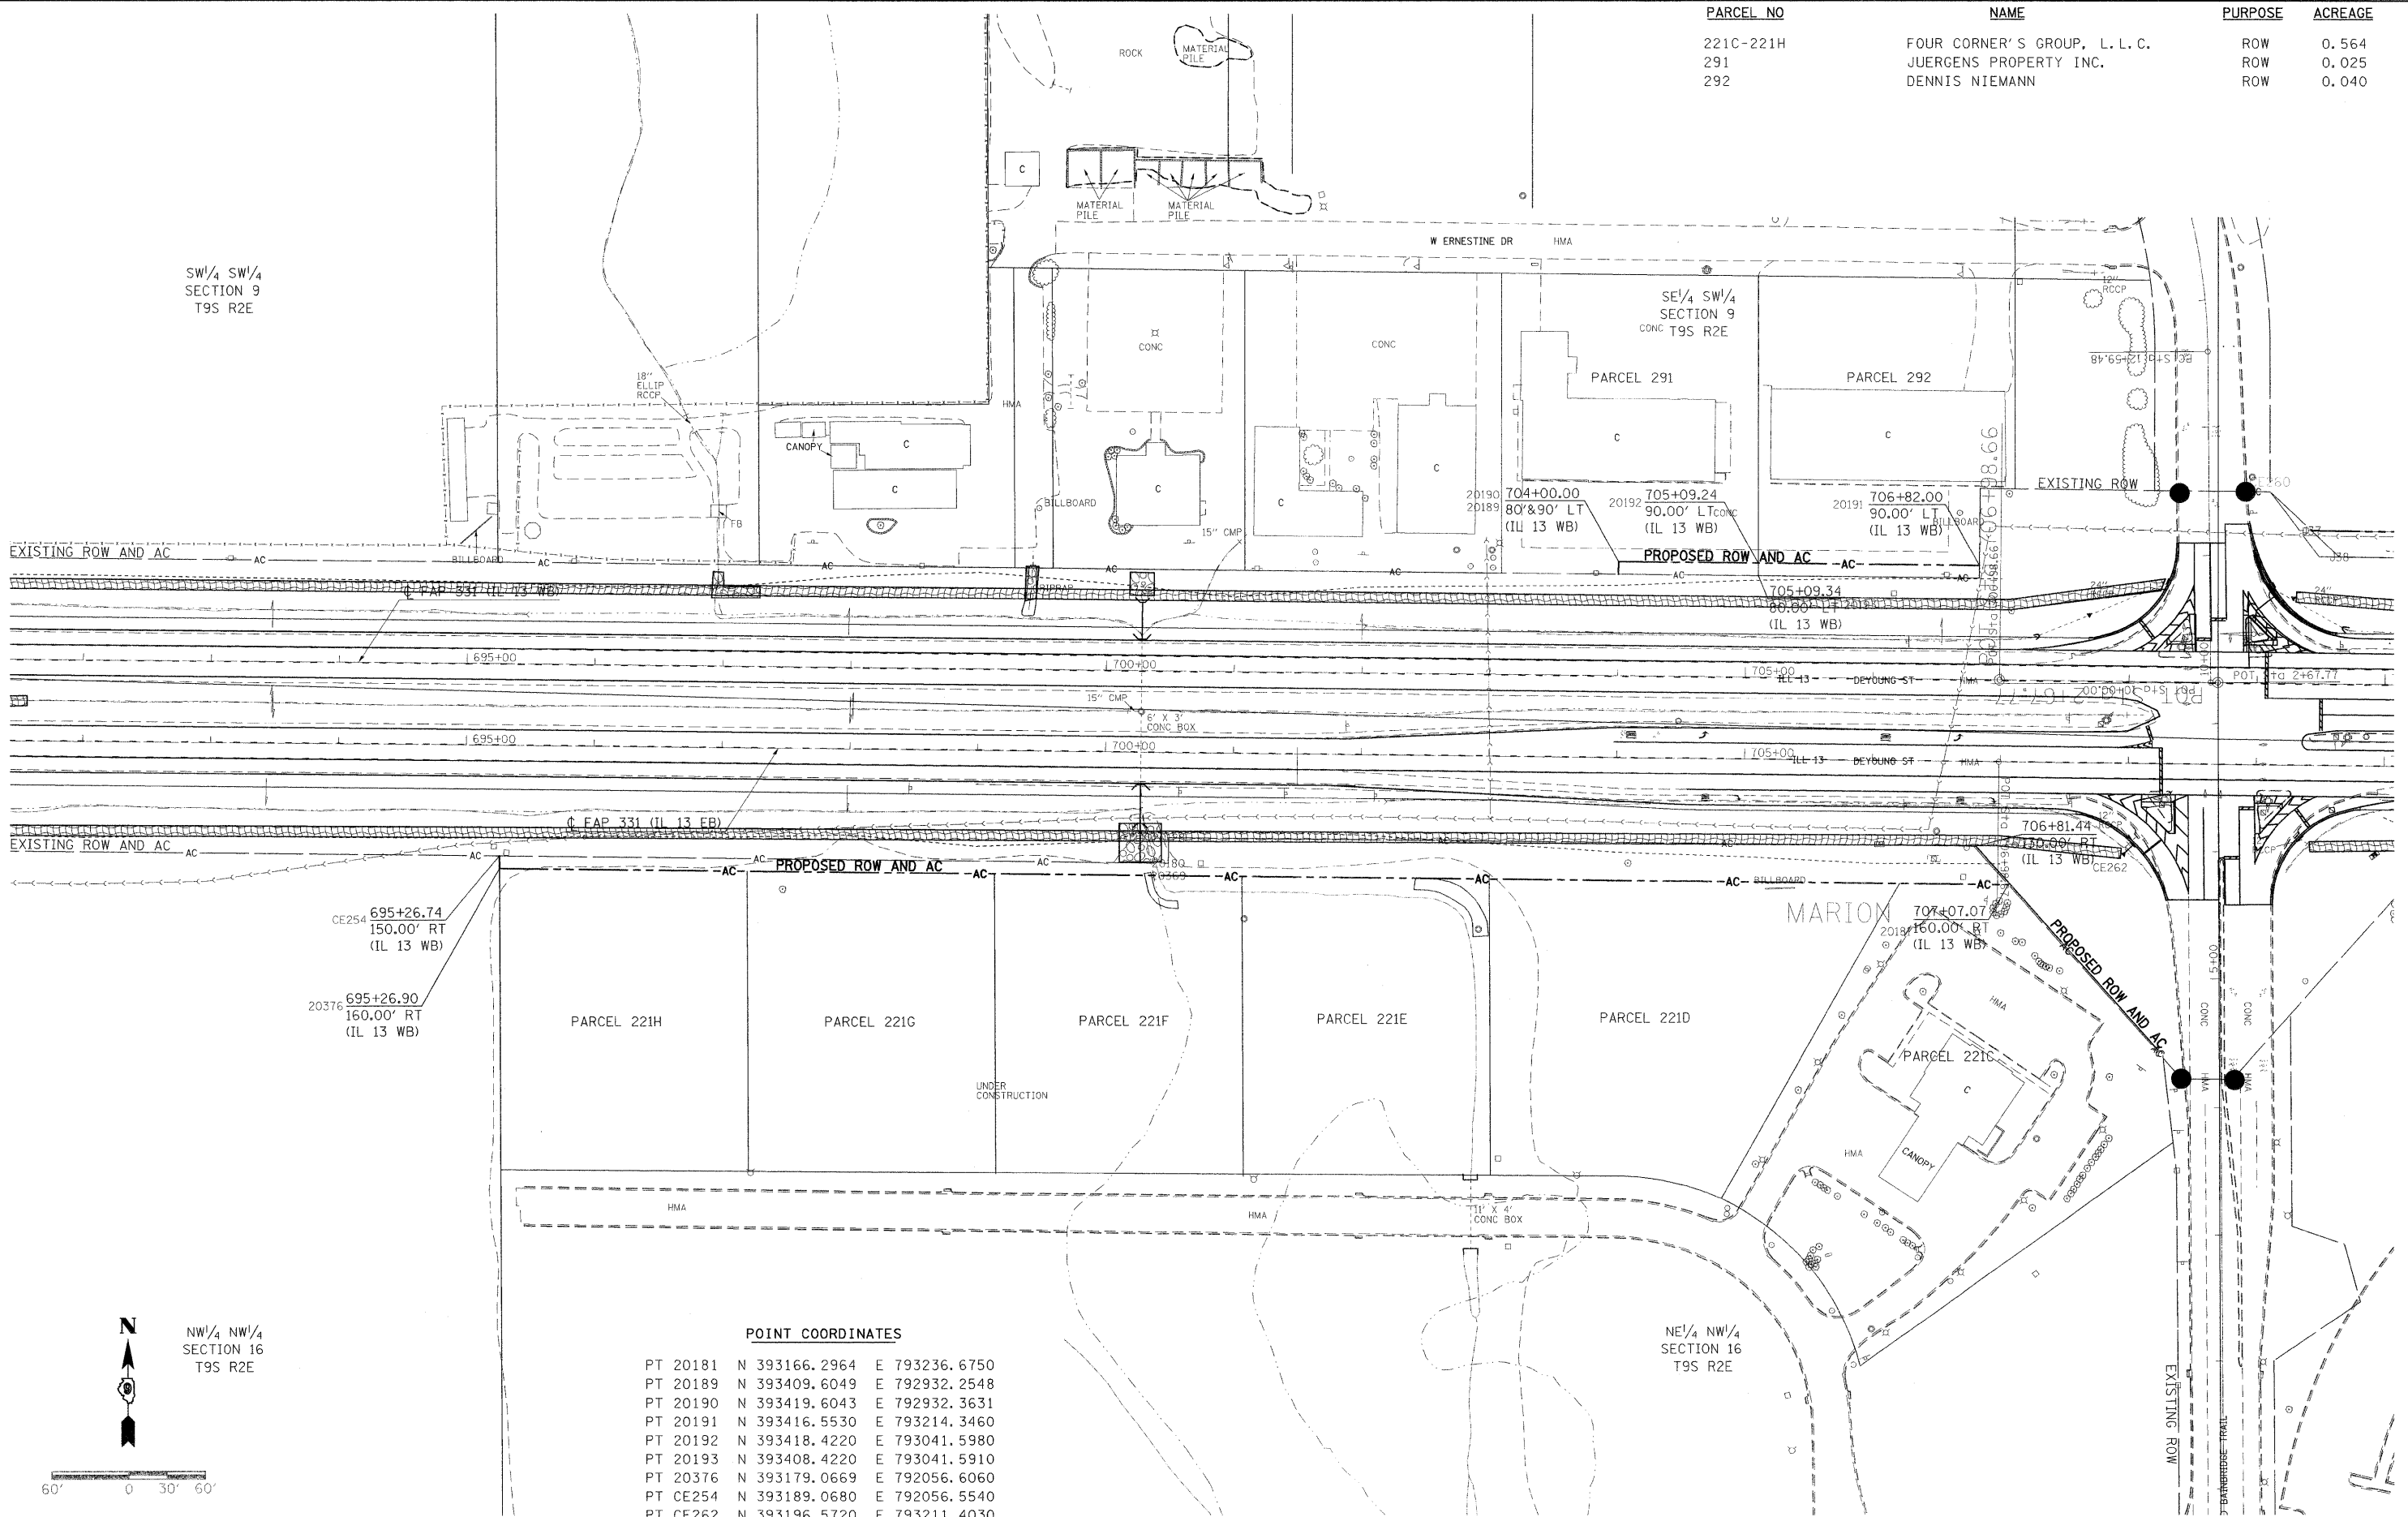

NW/4 NW/4
SECTION 16
T9S R2E



60' 0 30' 60'

POINT COORDINATES

PT 20181	N	393166.2964	E	793236.6750
PT 20189	N	393409.6049	E	792932.2548
PT 20190	N	393419.6043	E	792932.3631
PT 20191	N	393416.5530	E	793214.3460
PT 20192	N	393418.4220	E	793041.5980
PT 20193	N	393408.4220	E	793041.5910
PT 20376	N	393179.0669	E	792056.6060
PT CE254	N	393189.0680	E	792056.5540
PT CE262	N	393196.5720	E	793211.4030

FILE NAME =	USER NAME = shepardgd	DESIGNED -	REVISED -	STATE OF ILLINOIS DEPARTMENT OF TRANSPORTATION	IL 13 FROM IL 148 TO SKYLINE RIGHT OF WAY SHEET	F.A.P RTE.	SECTION	COUNTY	TOTAL SHEETS	SHEET NO.	
es:\pw_work\NPWIDOT\SHEPARDGD\dms47338\F	dstum13-shb-roxp\lan.dgn	DRAWN -	REVISED -			331	(1-2)N-2,R;(1X-1)N-3,R-2	WILLIAMSON	202	69	
	PLOT SCALE = 60,0000' / IN.	CHECKED -	REVISED -			CONTRACT NO. 98857					
	PLOT DATE = 10/14/2009	DATE -	REVISED -			ILLINOIS FED. AID PROJECT					
				SCALE: 1"=60'		SHEET NO. OF SHEETS		STA. 692+00 TO STA. 710+00			