


| | |
|--------------|--|
| DATE | |
| BY | |
| FINAL SURVEY | |
| PLOTTED | |
| NOTE BOOK | |
| NO. | |

| | |
|-----------------|--|
| DATE | |
| BY | |
| ORIGINAL SURVEY | |
| PLOTTED | |
| NOTE BOOK | |
| NO. | |

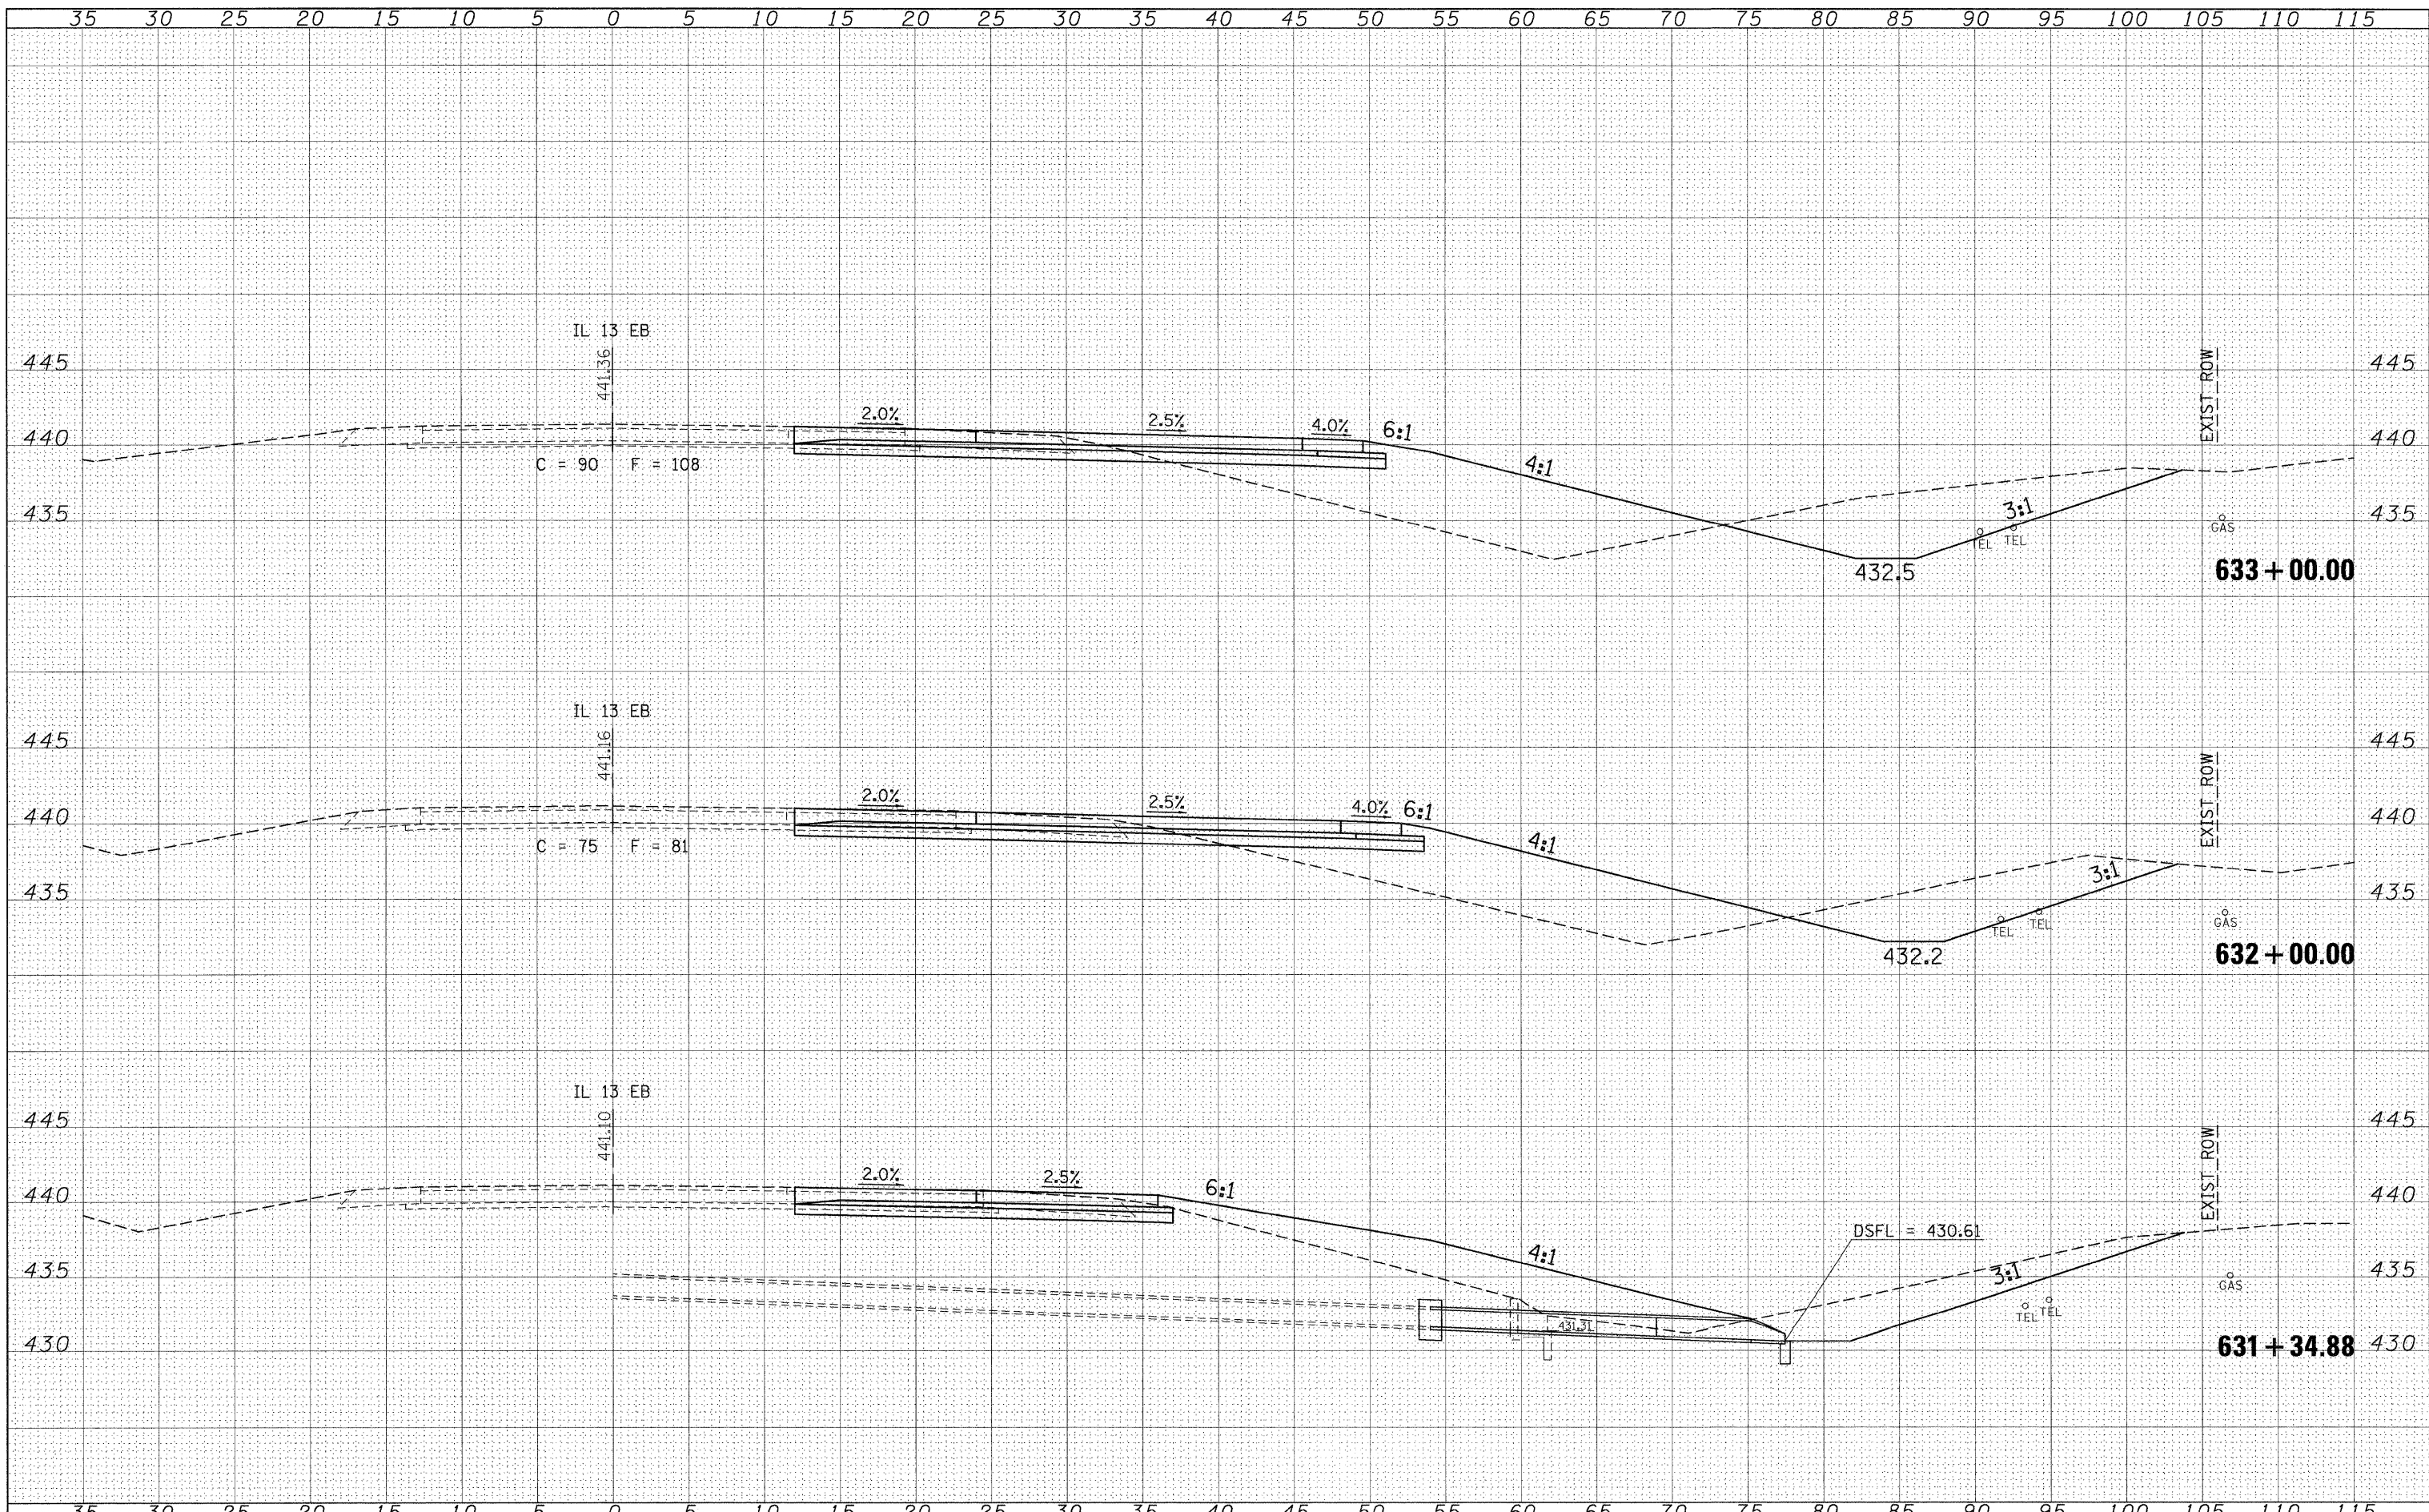

| | | | | | | | | | | | | |
|---|----------------------------|------------|-----------|---|---|-----------------------------|----------------------------------|--------------------|-------------------------------------|----------------------|---------------------|------------------|
| FILE NAME = | USER NAME = shepardgd | DESIGNED - | REVISED - | STATE OF ILLINOIS DEPARTMENT OF TRANSPORTATION | IL 13 EASTBOUND CROSS SECTION SHEETS | | | F.A.P. RTE. 331 | SECTION (1-2)N-2,R;(1X-1)N-3,R-2 | COUNTY WILLIAMSON | TOTAL SHEETS 202 | SHEET NO. 119 |
| ct:\pw\work\p\wdot\shepardgd\dms47330\fedstun13 | ahst-xsahst13mainline2.dgn | DRAWN - | REVISED - | | SCALE: _____ | SHEET NO. ___ OF ___ SHEETS | STA. 631+34.88 TO STA. 633+00.00 | CONTRACT NO. 98857 | | | | |
| | PLOT SCALE = 5.0000' / IN. | CHECKED - | REVISED - | | ILLINOIS FED. AID PROJECT | | | | | | | |
| | PLOT DATE = 10/14/2009 | DATE - | REVISED - | | | | | | | | | |