


DATE _____
 BY _____
 SURVEYED _____
 PLOTTED _____
 ORIGINAL SURVEY _____
 NOTE BOOK _____
 NO. _____

DATE _____
 BY _____
 SURVEYED _____
 PLOTTED _____
 ORIGINAL SURVEY _____
 NOTE BOOK _____
 NO. _____

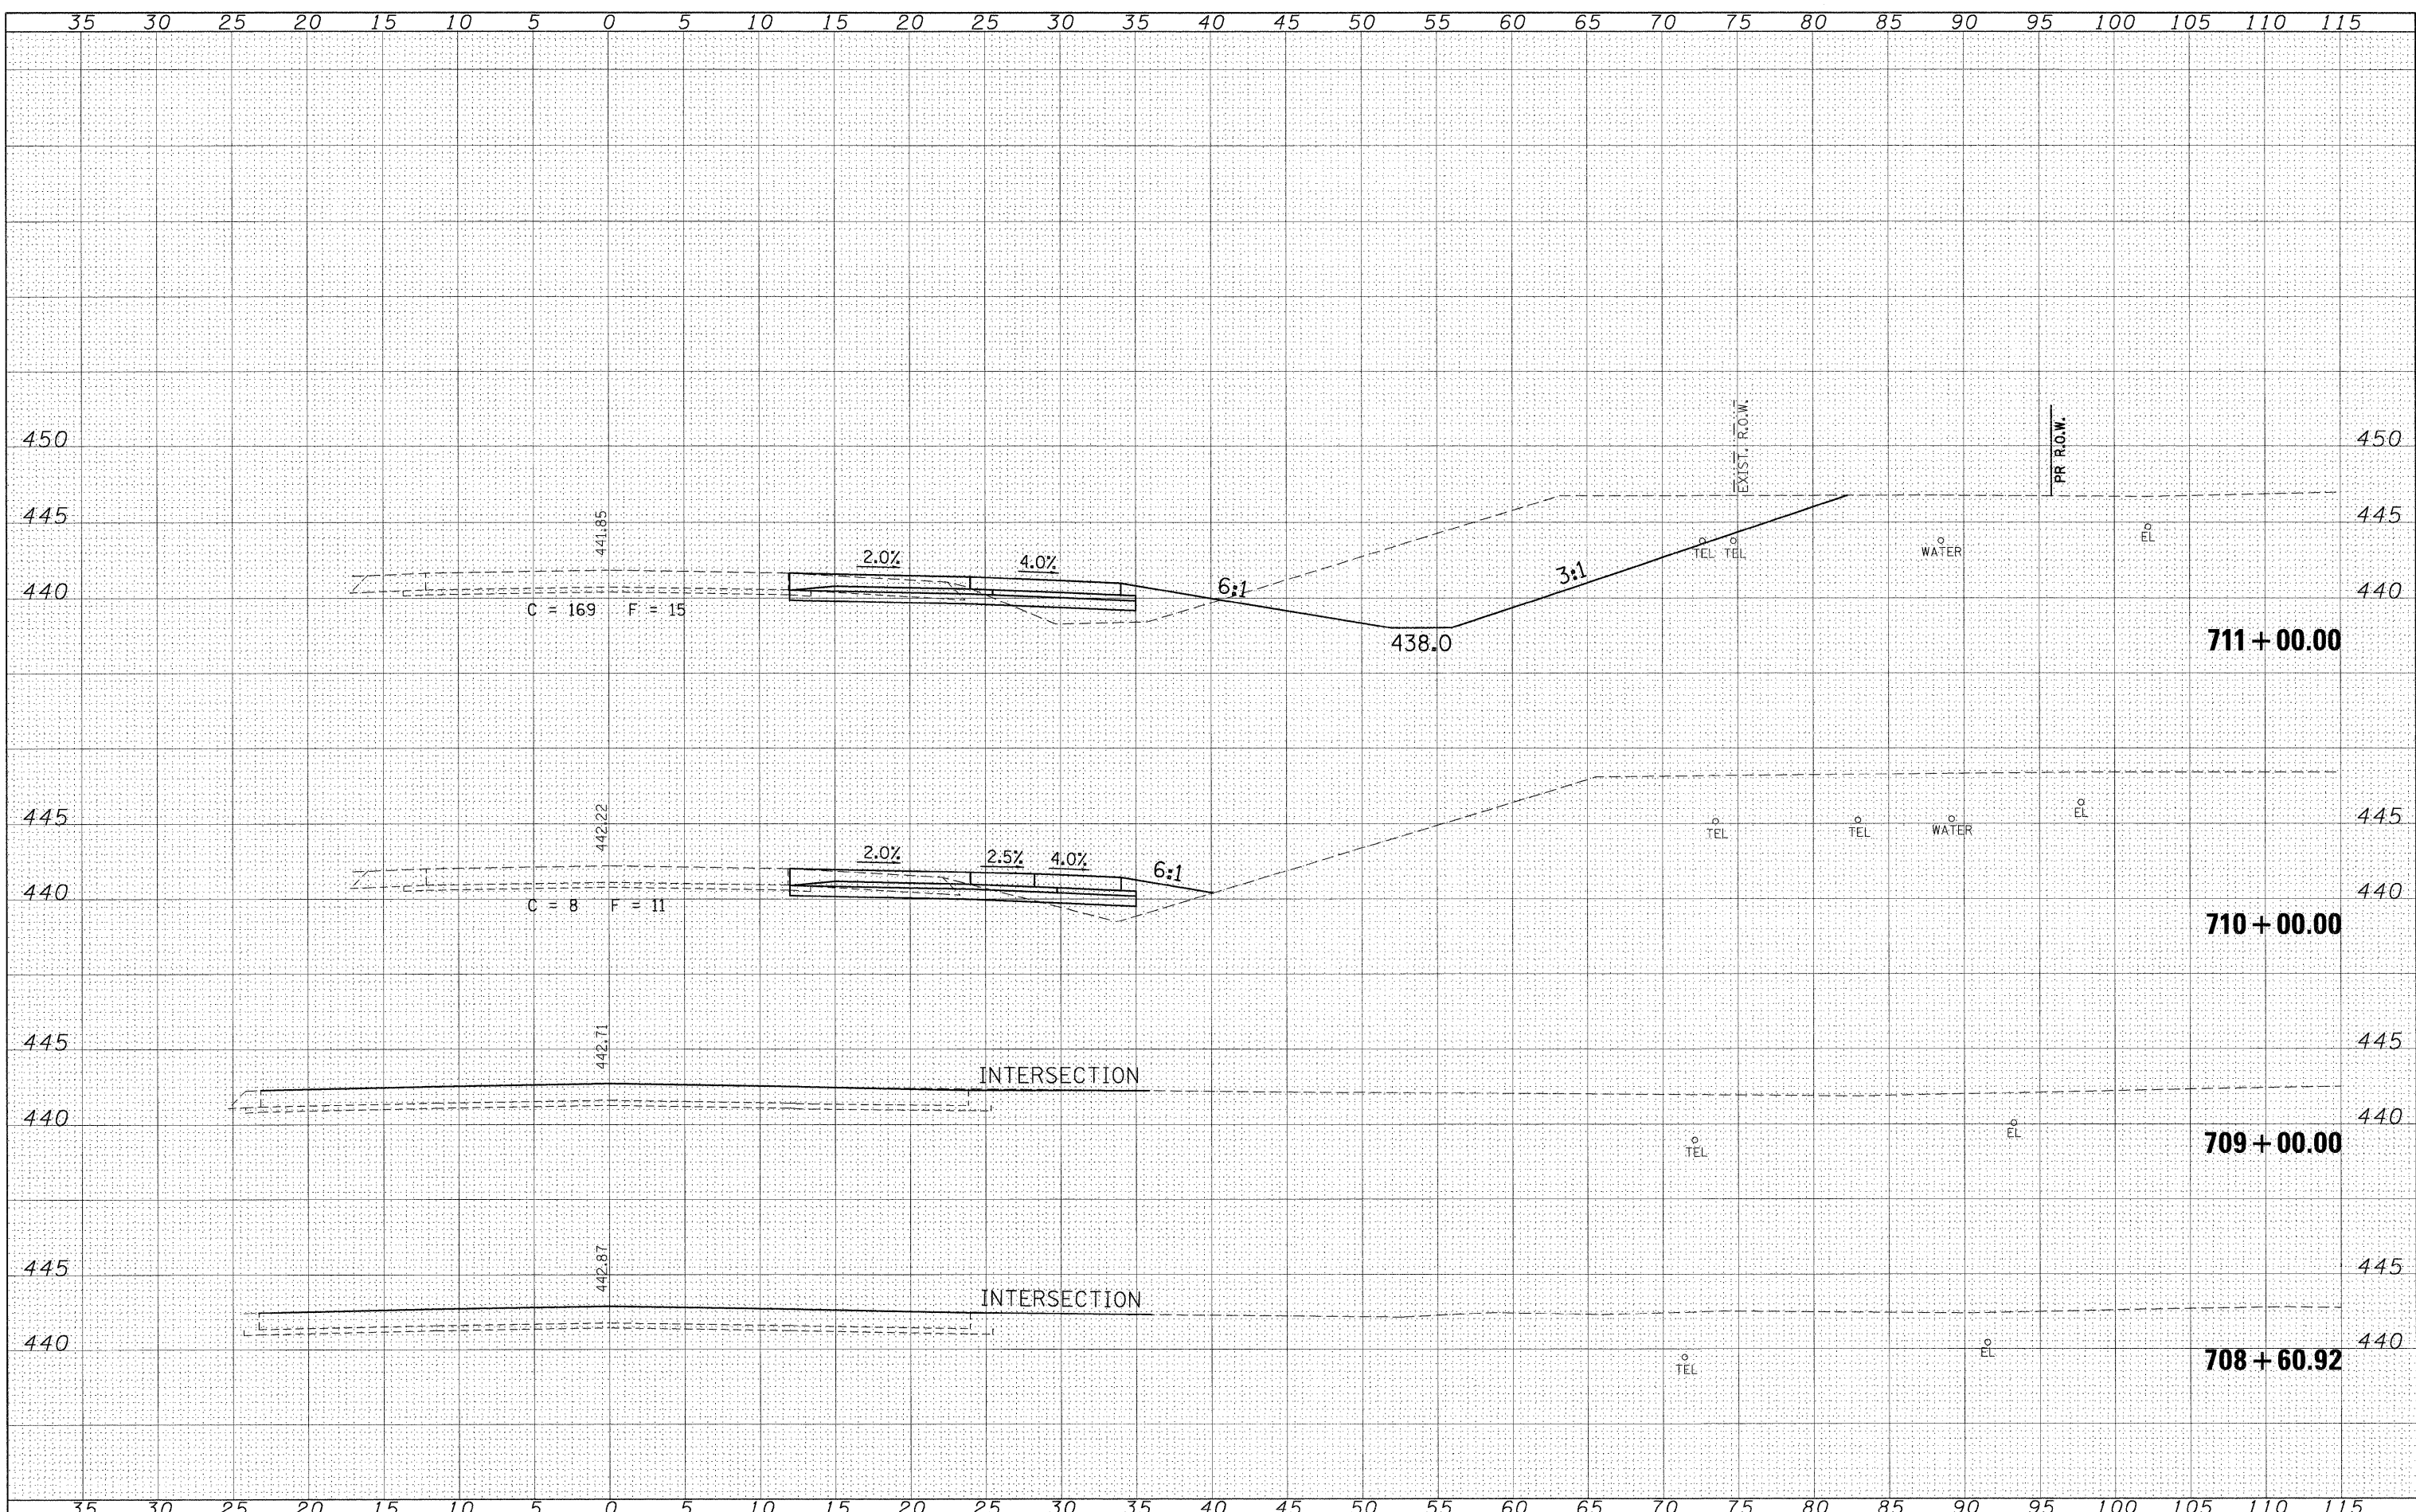

FILE NAME = c:\pwwork\pwwork\shepardga\dms47330\fedsttm13
 USER NAME = shepardgd
 PLOT SCALE = 5.0002' / IN.
 PLOT DATE = 10/14/2009

DESIGNED - ---	REVISD - ---
DRAWN - ---	REVISD - ---
CHECKED - ---	REVISD - ---
DATE - ---	REVISD - ---

**STATE OF ILLINOIS
 DEPARTMENT OF TRANSPORTATION**

IL 13 EASTBOUND CROSS SECTION SHEETS

SCALE: _____ SHEET NO. ___ OF ___ SHEETS STA. 108+60.92 TO STA. 111+00.00

F.A.P. RTE. 331	SECTION (1-2)N-2,R;(1X-1)N-3,R-2	COUNTY WILLIAMSON	TOTAL SHEETS 202	SHEET NO. 177
CONTRACT NO. 98857				ILLINOIS FED. AID PROJECT