


DATE _____
 BY _____
 SURVEYED _____
 PLOTTED _____
 NOTE BOOK _____
 NO. _____

DATE _____
 BY _____
 SURVEYED _____
 PLOTTED _____
 NOTE BOOK _____
 NO. _____

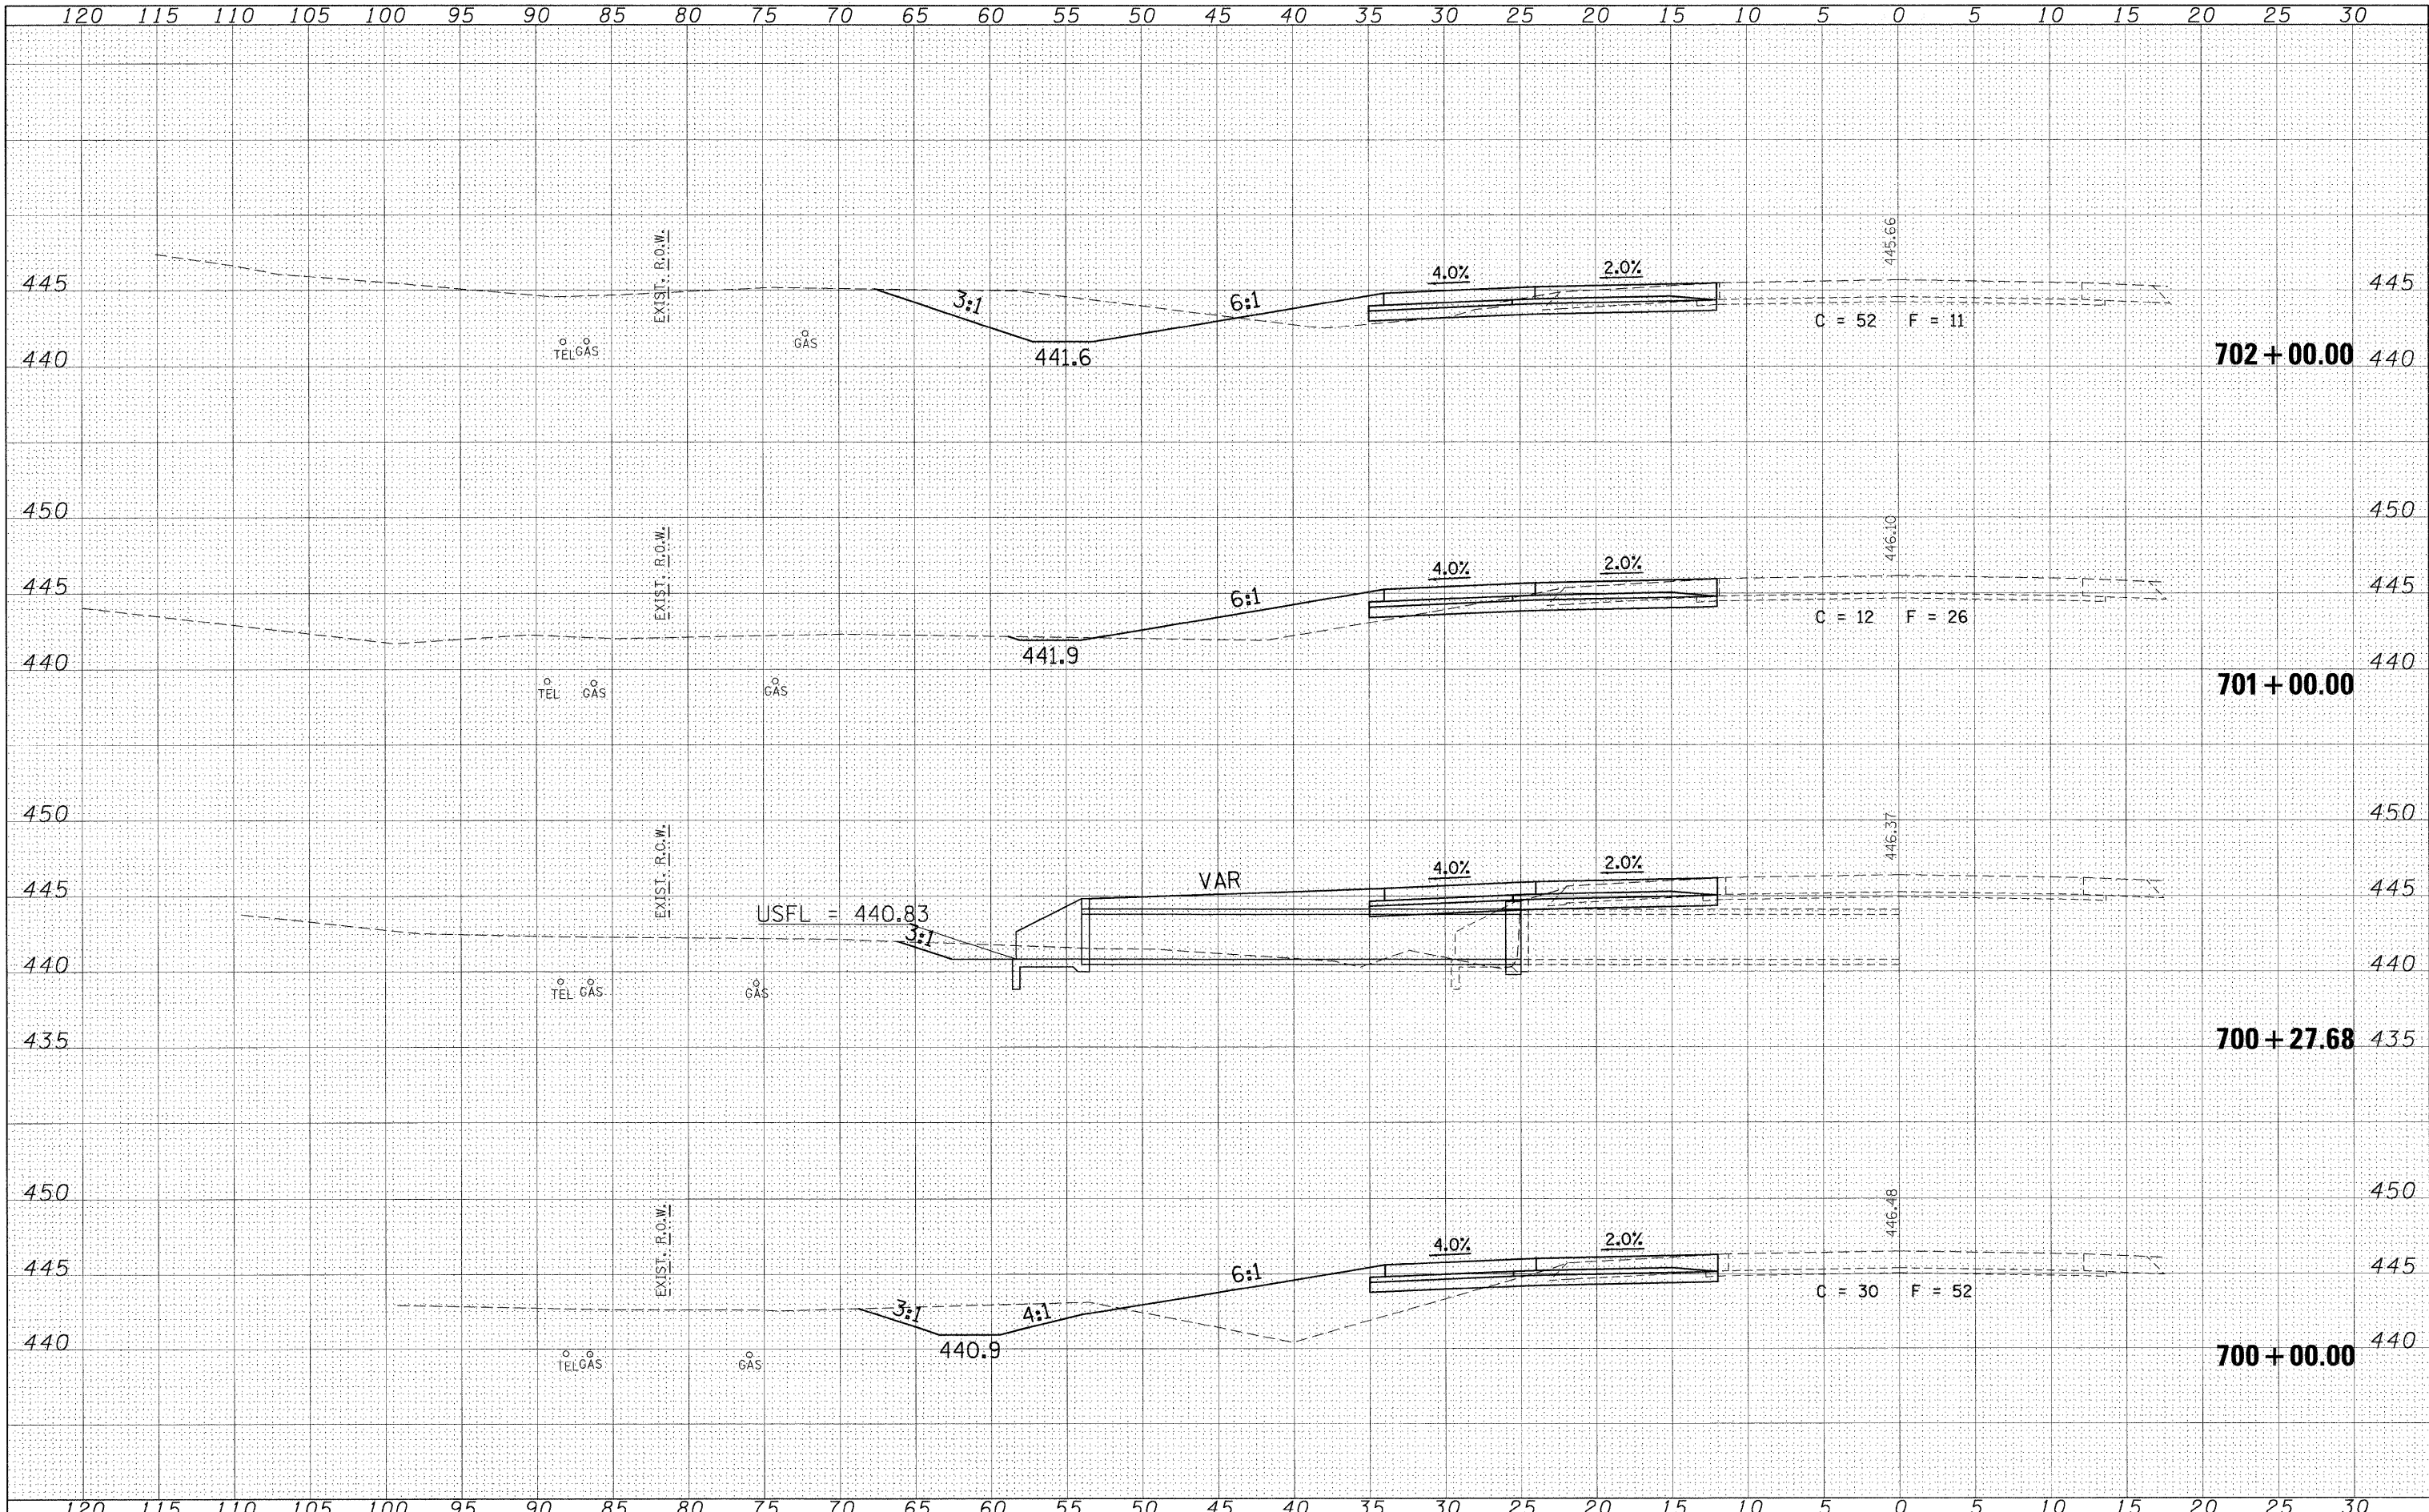

FILE NAME = c:\pwork\pwork\shepardgd\dms47330\Fedstml3
 USER NAME = shepardgd
 PLOT SCALE = 5,0000 "/>

DESIGNED -	REVISD -
DRAWN -	REVISD -
CHECKED -	REVISD -
DATE -	REVISD -

**STATE OF ILLINOIS
 DEPARTMENT OF TRANSPORTATION**

IL 13 WESTBOUND CROSS SECTION SHEETS

SCALE: _____ SHEET NO. _____ OF _____ SHEETS STA. I00+00.00 TO STA. I02+00.00

F.A.P. RTE. 331	SECTION (1-2)N-2,R;(1X-1)N-3,R-2	COUNTY WILLIAMSON	TOTAL SHEETS 202	SHEET NO. 187
CONTRACT NO. 98857				
ILLINOIS FED. AID PROJECT				