


BY: _____ DATE: _____
 SURVEYED _____
 PLOTTED _____
 NOTE BOOK _____
 TEMPLATE _____
 AREAS CHECKED _____

BY: _____ DATE: _____
 SURVEYED _____
 PLOTTED _____
 NOTE BOOK _____
 TEMPLATE _____
 AREAS CHECKED _____

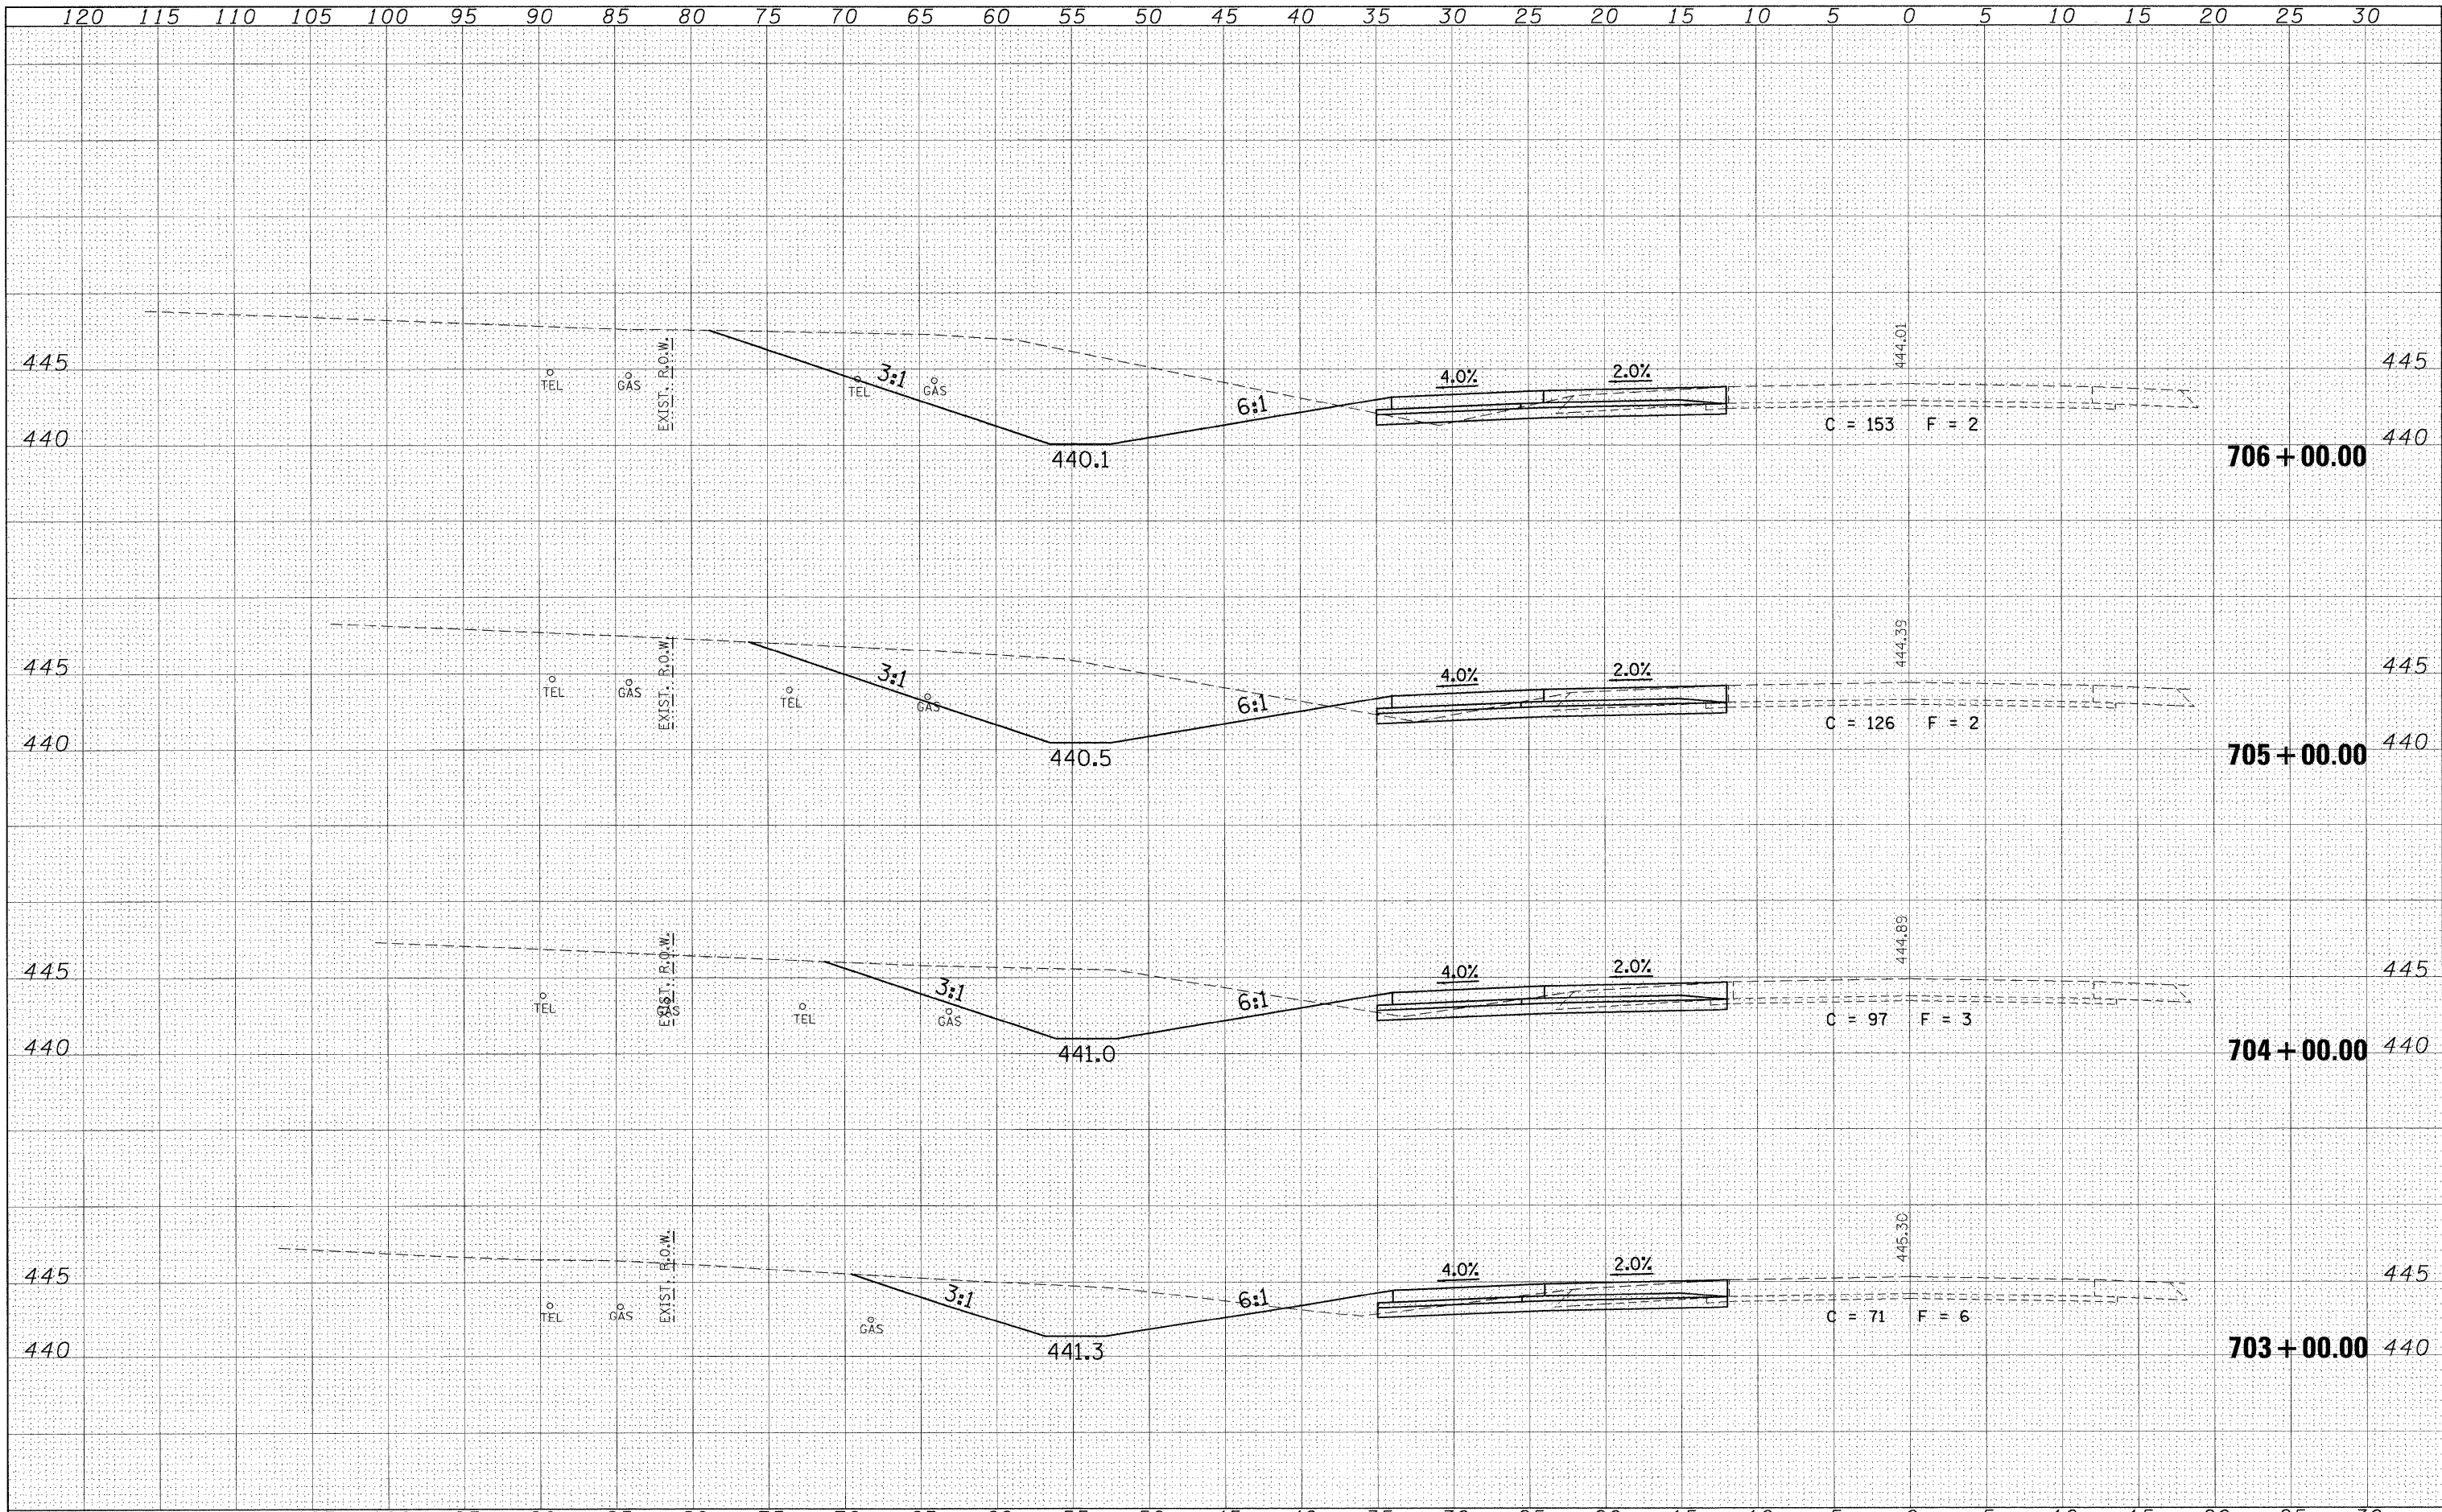

FILE NAME =
 c:\pw\work\p\wdot\shepardgd\dms47330\fedstun13

USER NAME = shepardgd
 sht-xssht13mainline2.dgn
 PLOT SCALE = 5.0000' / IN.
 PLOT DATE = 10/14/2009

DESIGNED -
 DRAWN -
 CHECKED -
 DATE -

REVISED -
 REVISED -
 REVISED -
 REVISED -

**STATE OF ILLINOIS
 DEPARTMENT OF TRANSPORTATION**

IL 13 WESTBOUND CROSS SECTION SHEETS

SCALE: _____ SHEET NO. _____ OF _____ SHEETS STA. 703+00.00 TO STA. 706+00.00

F.A.P. RTE. 331	SECTION (1-2)N-2,R;(1X-1)N-3,R-2	COUNTY WILLIAMSON	TOTAL SHEETS 202	SHEET NO. 188
CONTRACT NO. 98857				
ILLINOIS FED. AID PROJECT				