


DATE _____ BY _____
 SURVEYED _____
 PLOTTED _____
 NOTE BOOK _____
 NO. _____

DATE _____ BY _____
 SURVEYED _____
 PLOTTED _____
 NOTE BOOK _____
 NO. _____

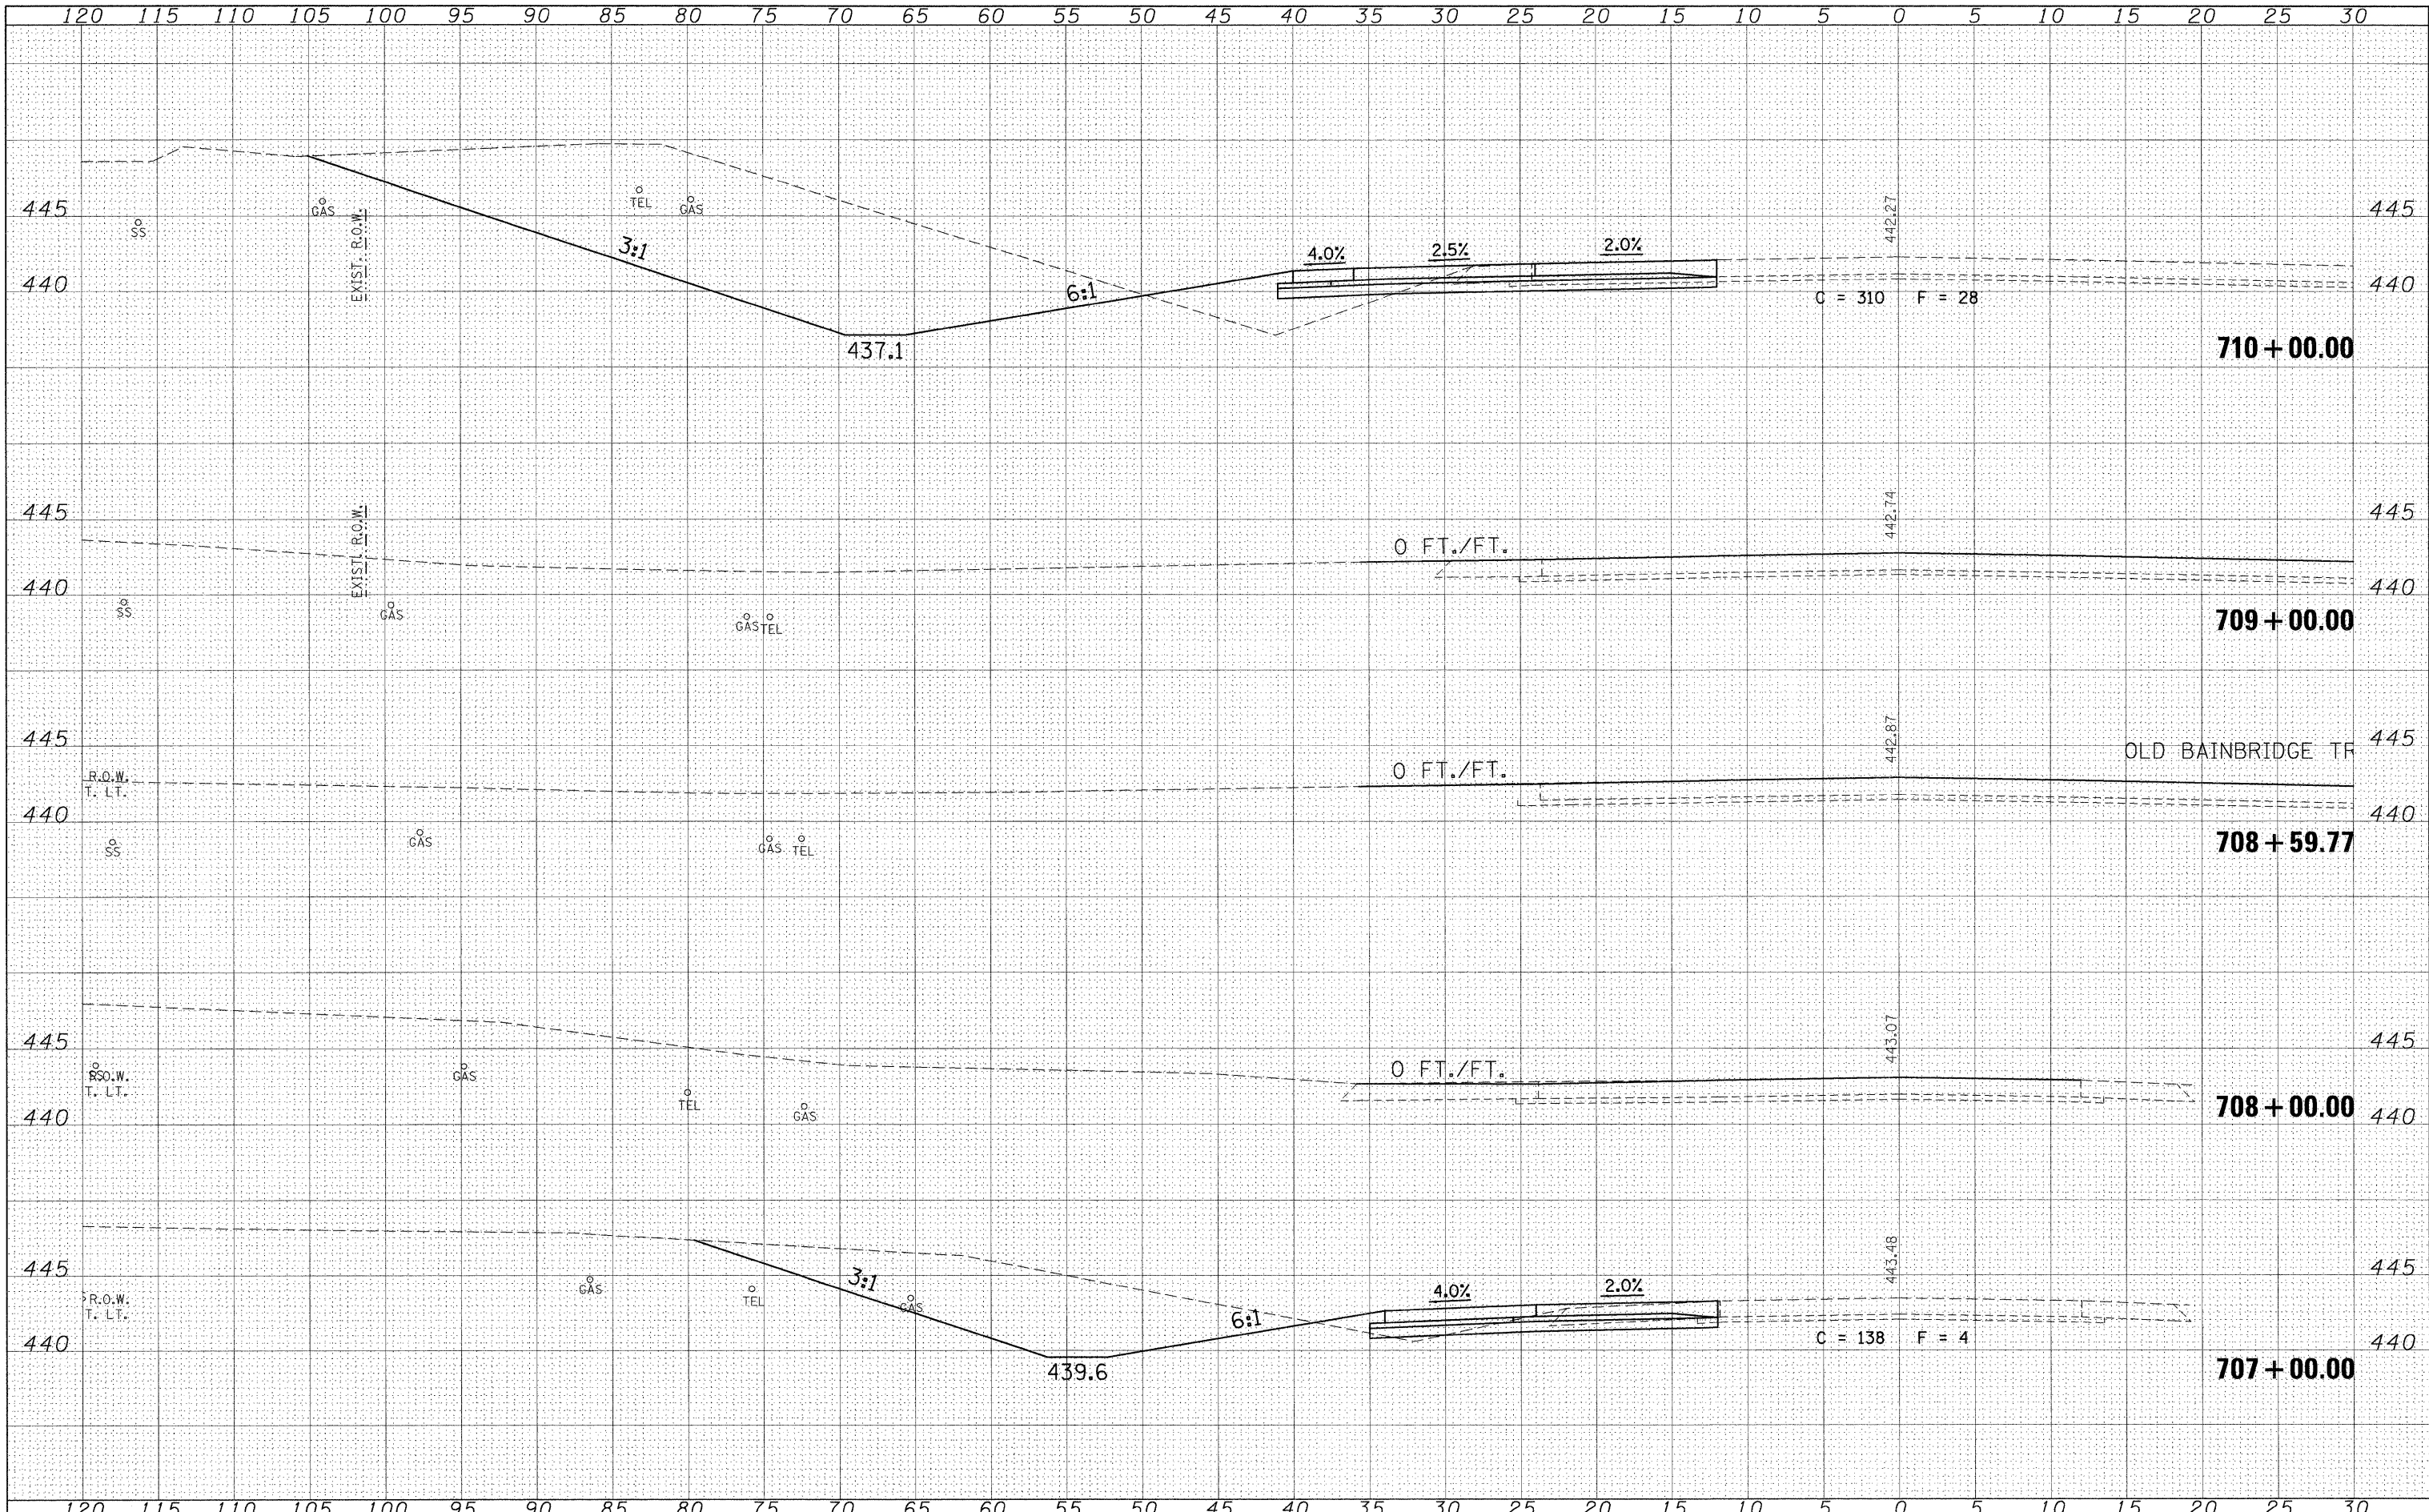

FILE NAME = c:\pw-work\pwidot\shepardgd\drs47330\Fedsta113
 USER NAME = shepardgd
 PLOT SCALE = 5,0000 "/>

DESIGNED - ---
 DRAWN - ---
 CHECKED - ---
 DATE - ---
 REVISIONS:
 REVISIONS:
 REVISIONS:
 REVISIONS:

STATE OF ILLINOIS
 DEPARTMENT OF TRANSPORTATION

IL 13 WESTBOUND CROSS SECTION SHEETS
 SCALE: _____ SHEET NO. ___ OF ___ SHEETS
 STA. 707+00.00 TO STA. 710+00.00

F.A.P. RTE. 331
 SECTION (1-2)N-2,R;(1X-1)N-3,R-2
 COUNTY WILLIAMSON
 TOTAL SHEETS 202
 SHEET NO. 189
 CONTRACT NO. 98857

ILLINOIS FED. AID PROJECT