


DATE	
BY	
FINAL SURVEY	
PLANNED SURVEY	
NOTE BOOK NO.	
AREAS CHECKED	

DATE	
BY	
ORIGINAL SURVEY	
PLANNED SURVEY	
NOTE BOOK NO.	
AREAS CHECKED	

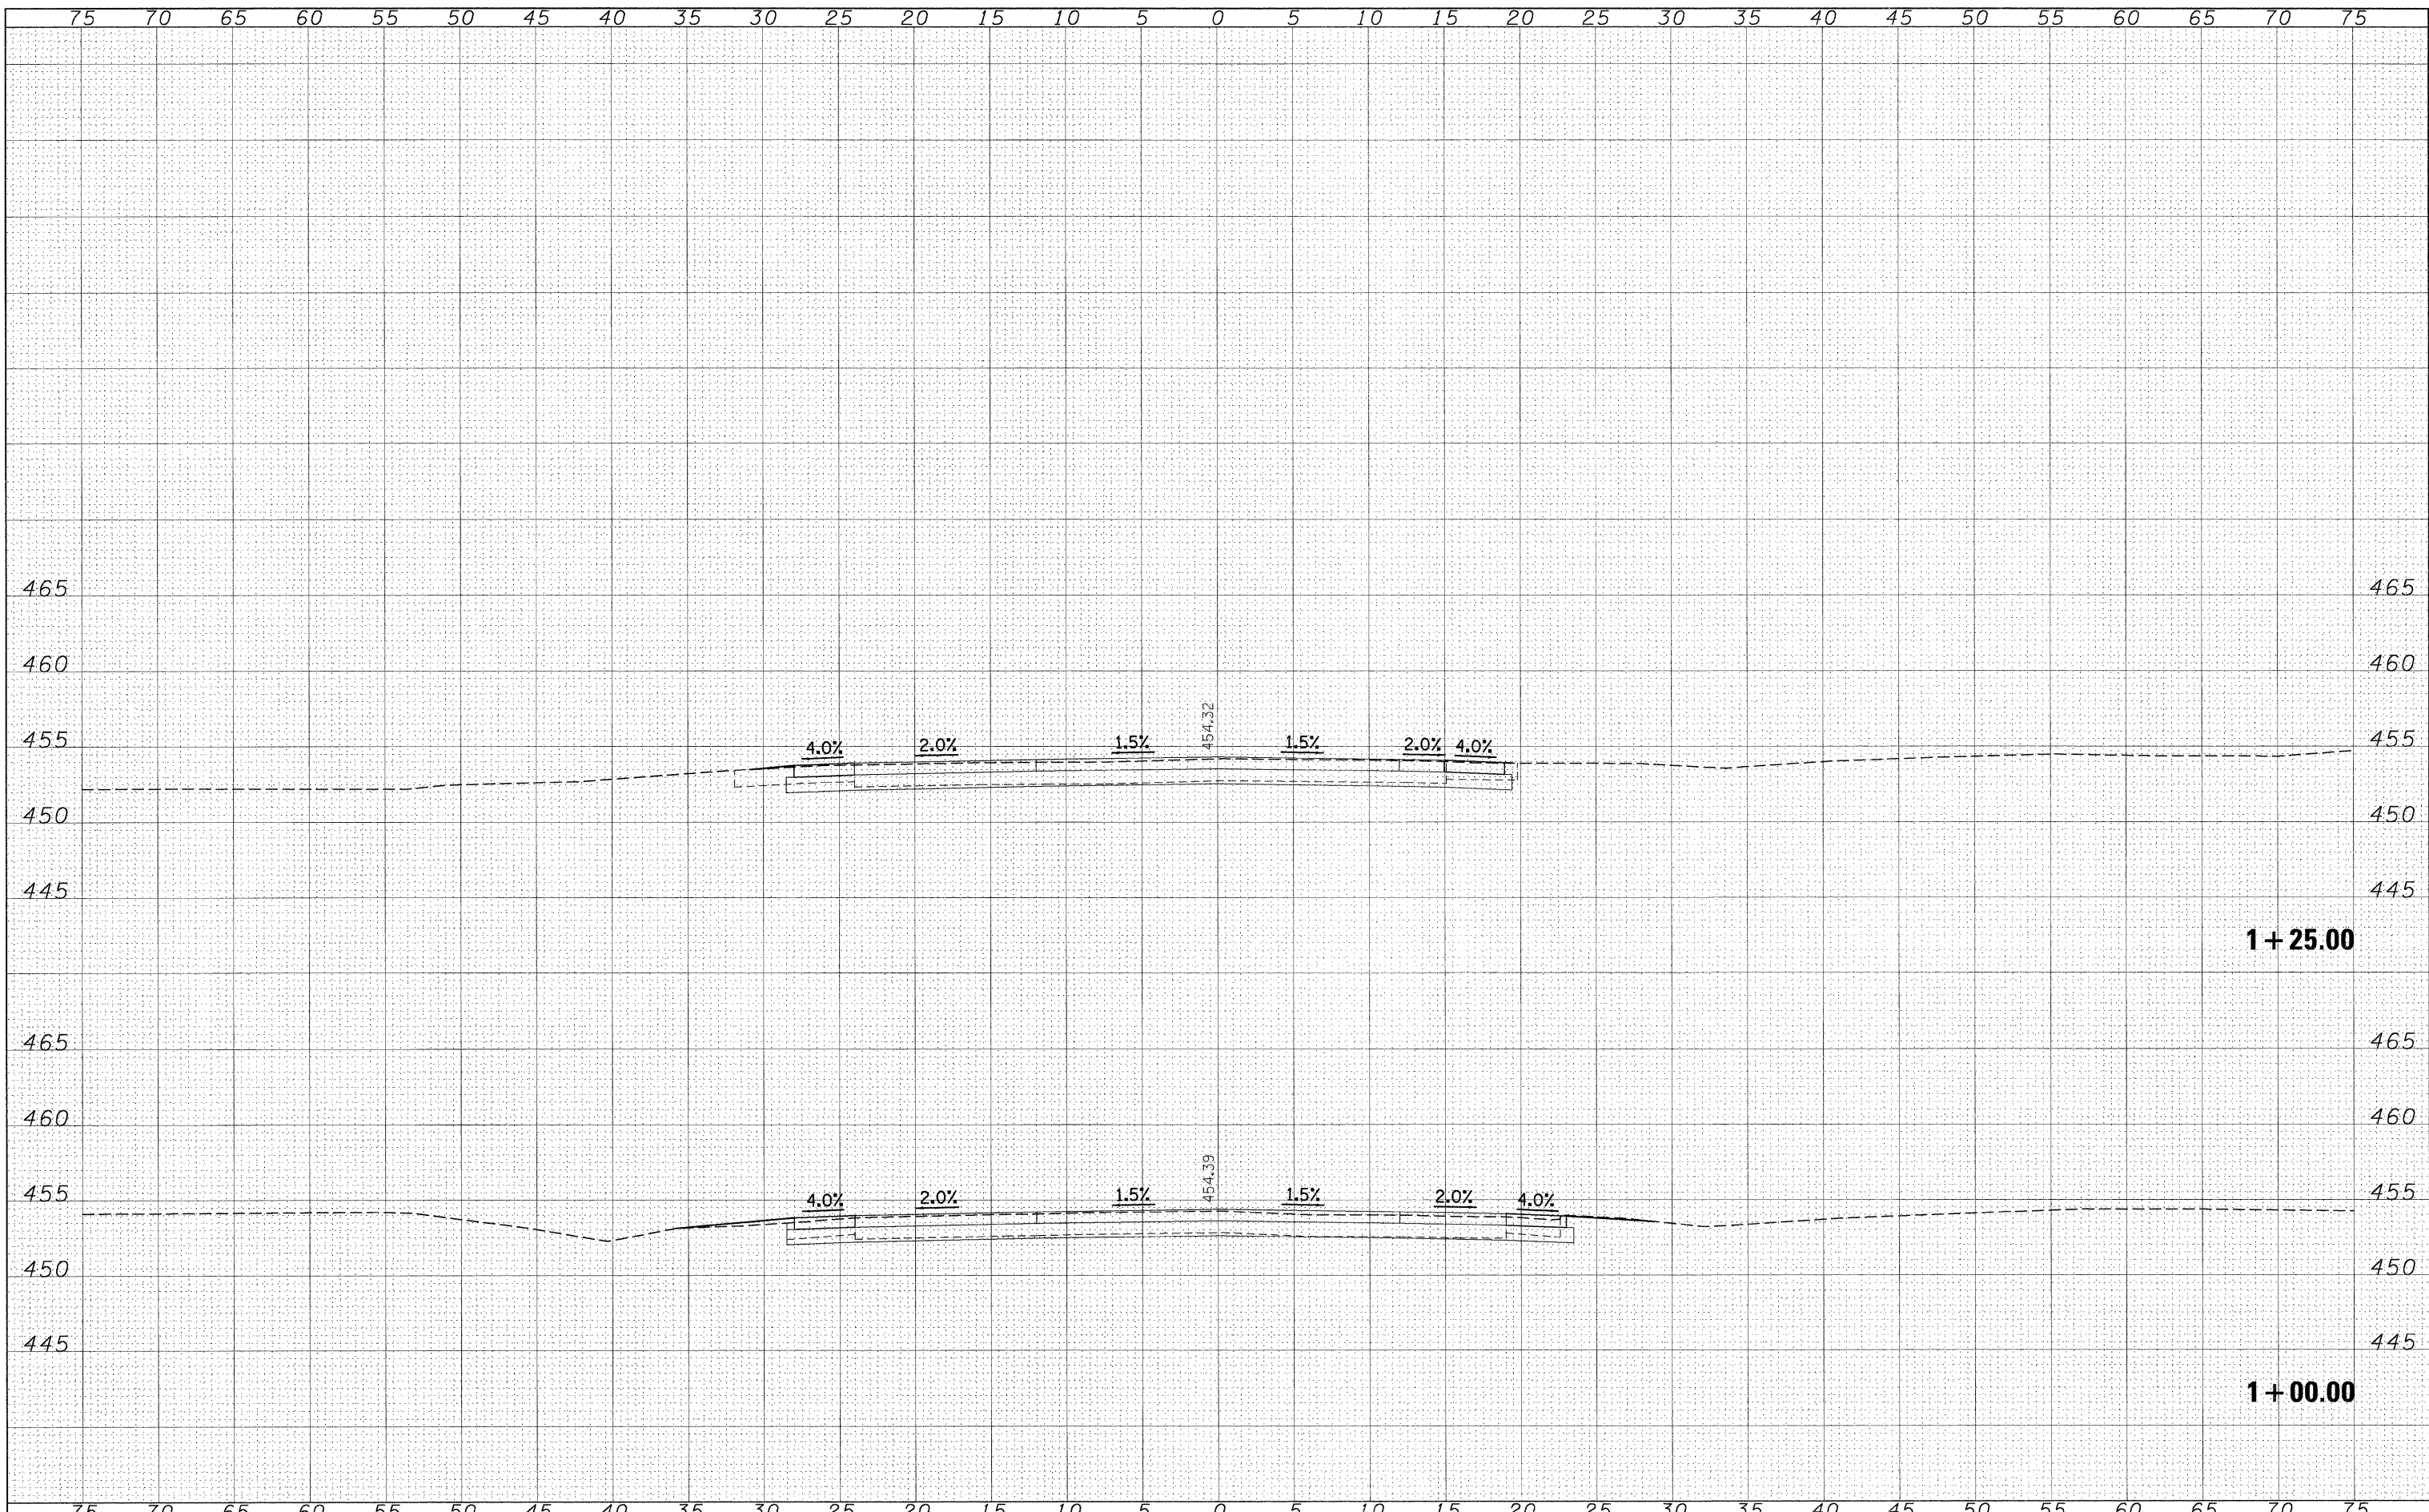

FILE NAME = c:\pw_work\pwidot\shepardg\dms47330\fedstin13

USER NAME = shepardg
 sht-ssht13mainline2.dgn
 PLOT SCALE = 5.0000' / IN.
 PLOT DATE = 10/14/2009

DESIGNED - ---
 DRAWN - ---
 CHECKED - ---
 DATE - ---

REVISED - ---
 REVISED - ---
 REVISED - ---
 REVISED - ---

**STATE OF ILLINOIS
 DEPARTMENT OF TRANSPORTATION**

TERMINAL DRIVE CROSS SECTION SHEETS

SCALE: _____ SHEET NO. ____ OF ____ SHEETS STA. 1+00.00 TO STA. 1+25.00

F.A.P. RTE. 331	SECTION (1-2)N-2,R;(1X-1)N-3,R-2	COUNTY WILLIAMSON	TOTAL SHEETS 202	SHEET NO. 198
CONTRACT NO. 98857			ILLINOIS FED. AID PROJECT	