


DATE	
BY	
FINAL SURVEY	SURVEYED
NOTE BOOK	PLOTTED
NO.	TEMPLATE
	AREAS CHECKED

DATE	
BY	
ORIGINAL SURVEY	SURVEYED
NOTE BOOK	PLOTTED
NO.	TEMPLATE
	AREAS CHECKED

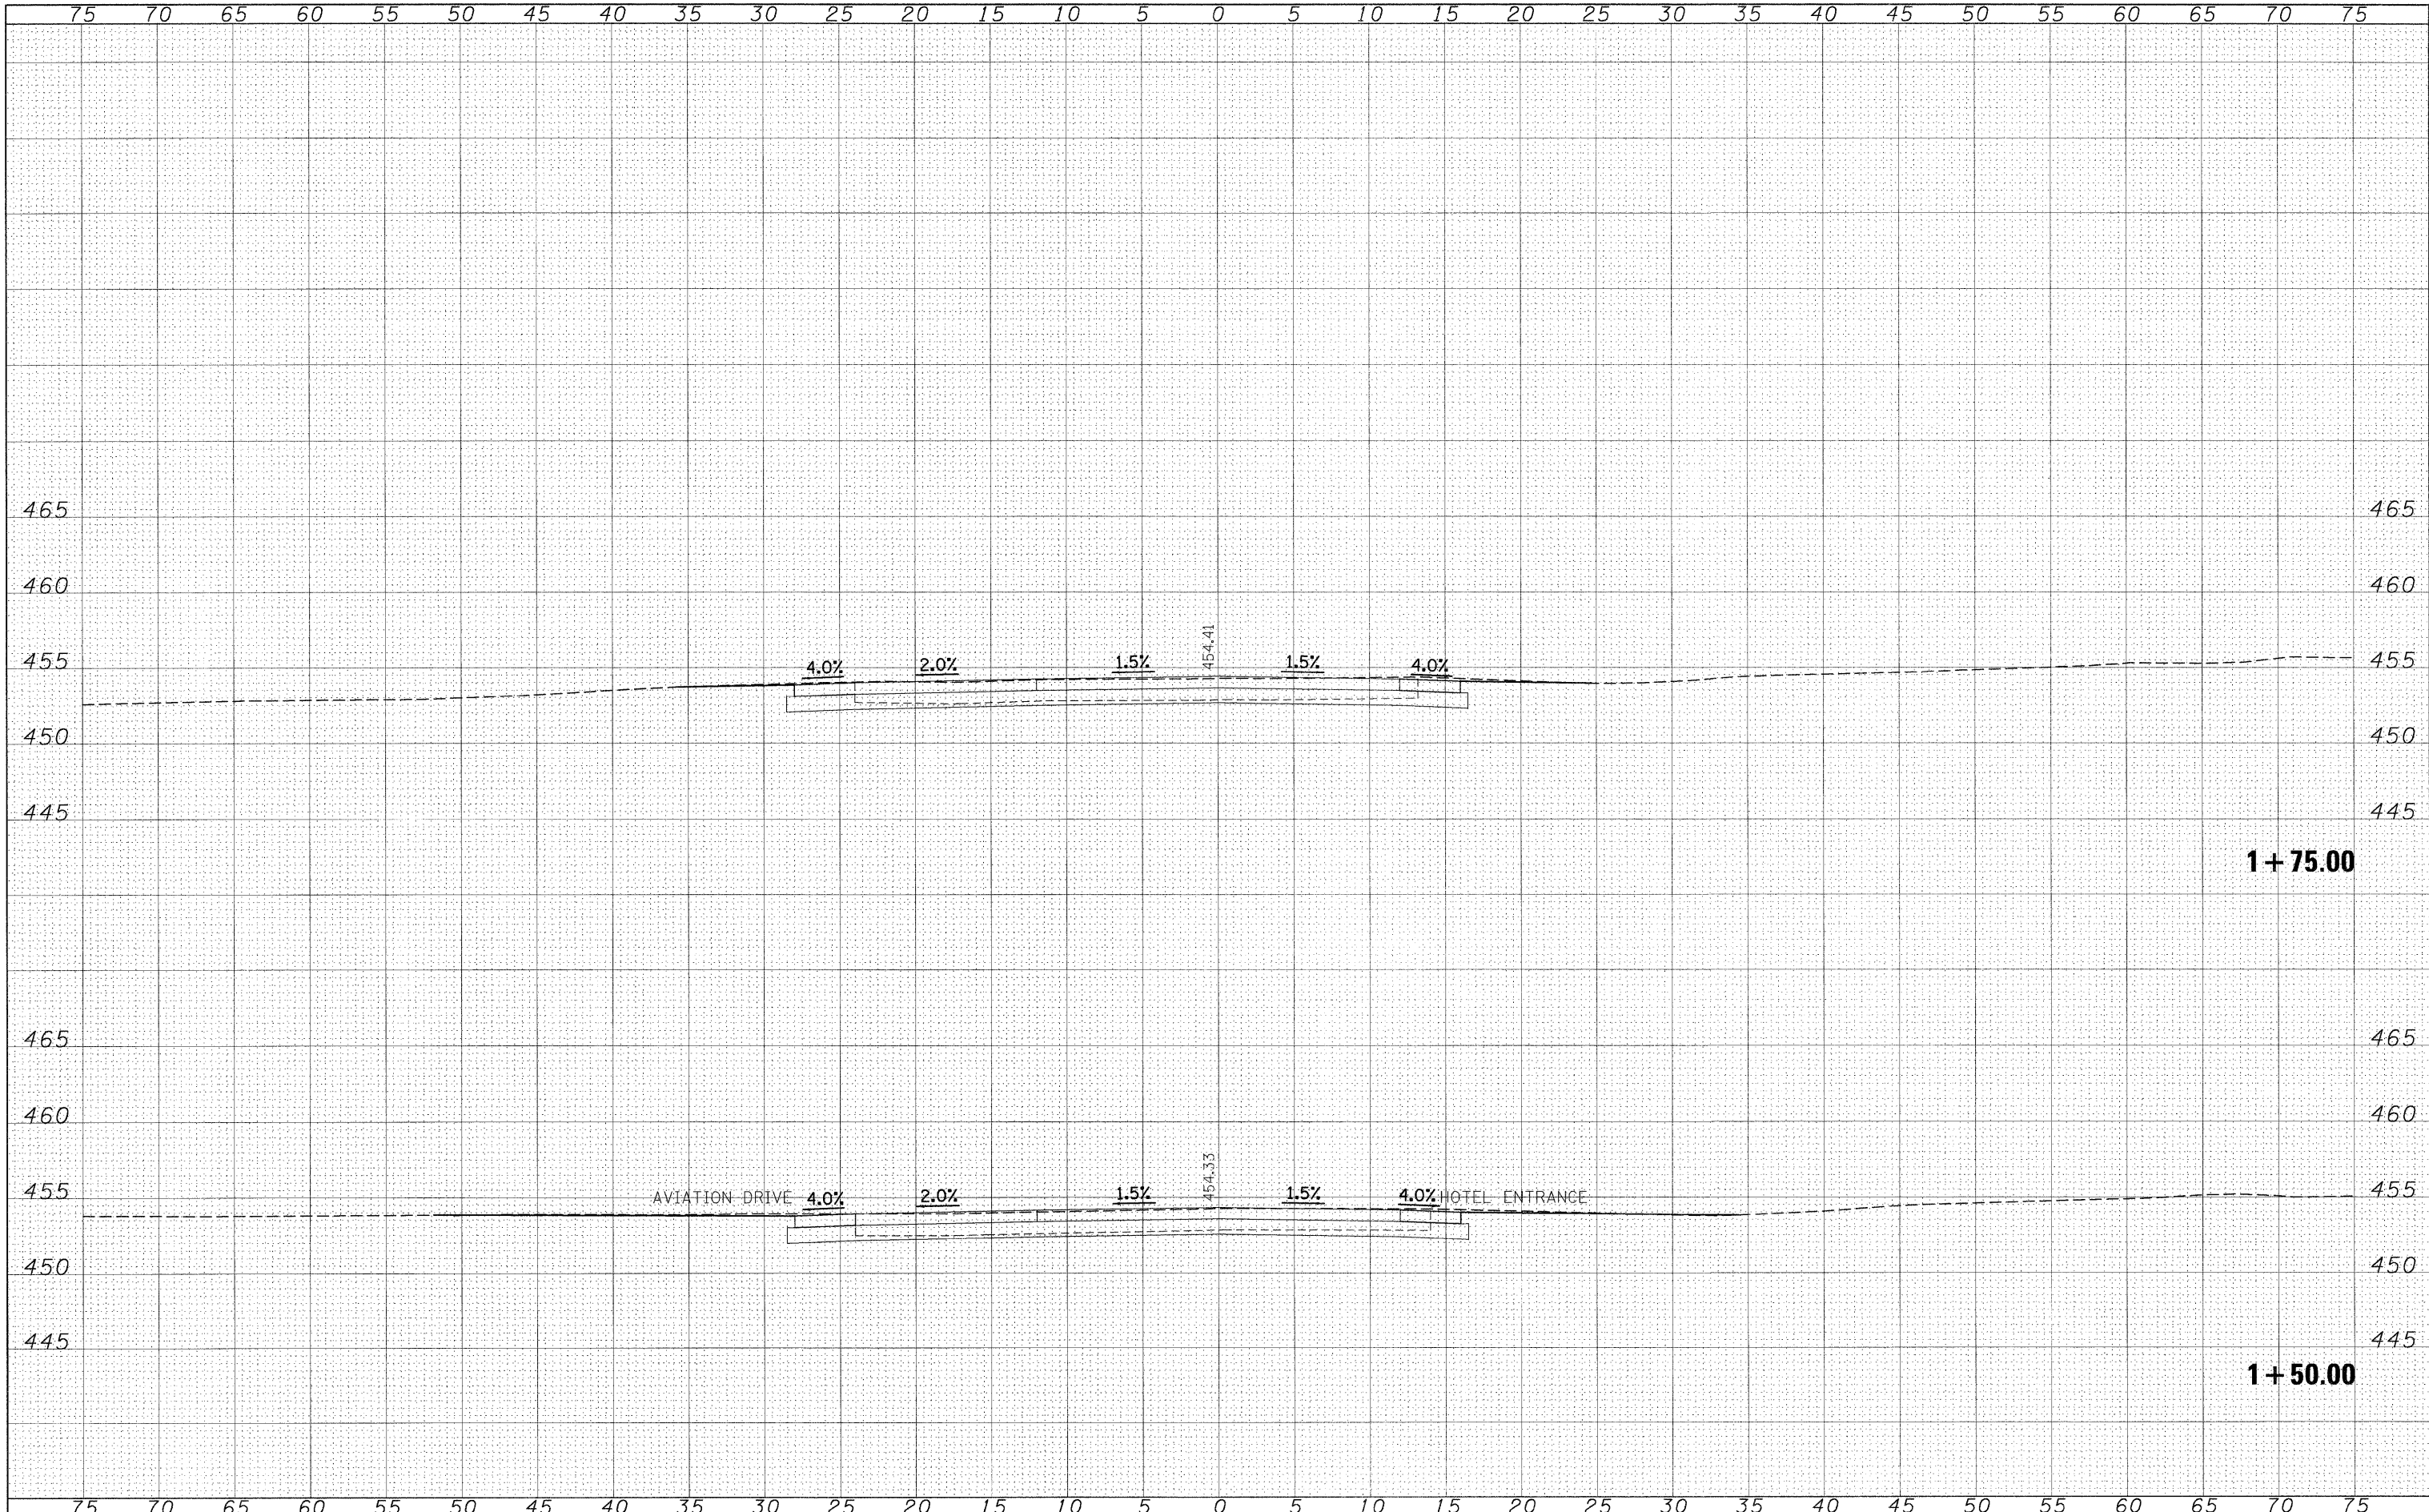

FILE NAME =	USER NAME = shepar-dgd	DESIGNED -	REVISD -	STATE OF ILLINOIS DEPARTMENT OF TRANSPORTATION	TERMINAL DRIVE CROSS SECTION SHEETS			F.A.P. RTE.	SECTION	COUNTY	TOTAL SHEETS	SHEET NO.
ca:\pwwork\pwwidot\shepar-dgd\dms47330\fedstml3	sht-xssht13mainline2.dgn	DRAWN -	REVISD -					331	(1-2)N-2,R;(1X-1)N-3,R-2	WILLIAMSON	202	199
	PLOT SCALE = 5.0000' / IN.	CHECKED -	REVISD -		SCALE: _____ SHEET NO. ___ OF ___ SHEETS			CONTRACT NO. 98857				
	PLOT DATE = 10/14/2009	DATE -	REVISD -		STA. 1+50.00 TO STA. 1+75.00			ILLINOIS FED. AID PROJECT				